



1/100 0 3m  
 1/50 0 3m

All sizes to be checked on site prior to ordering materials  
 All work to be carried out only from stamped approved plans  
 These plans are for obtaining Planning Permission and Building Warrant  
 Refer to Engineers plans regarding any structural work

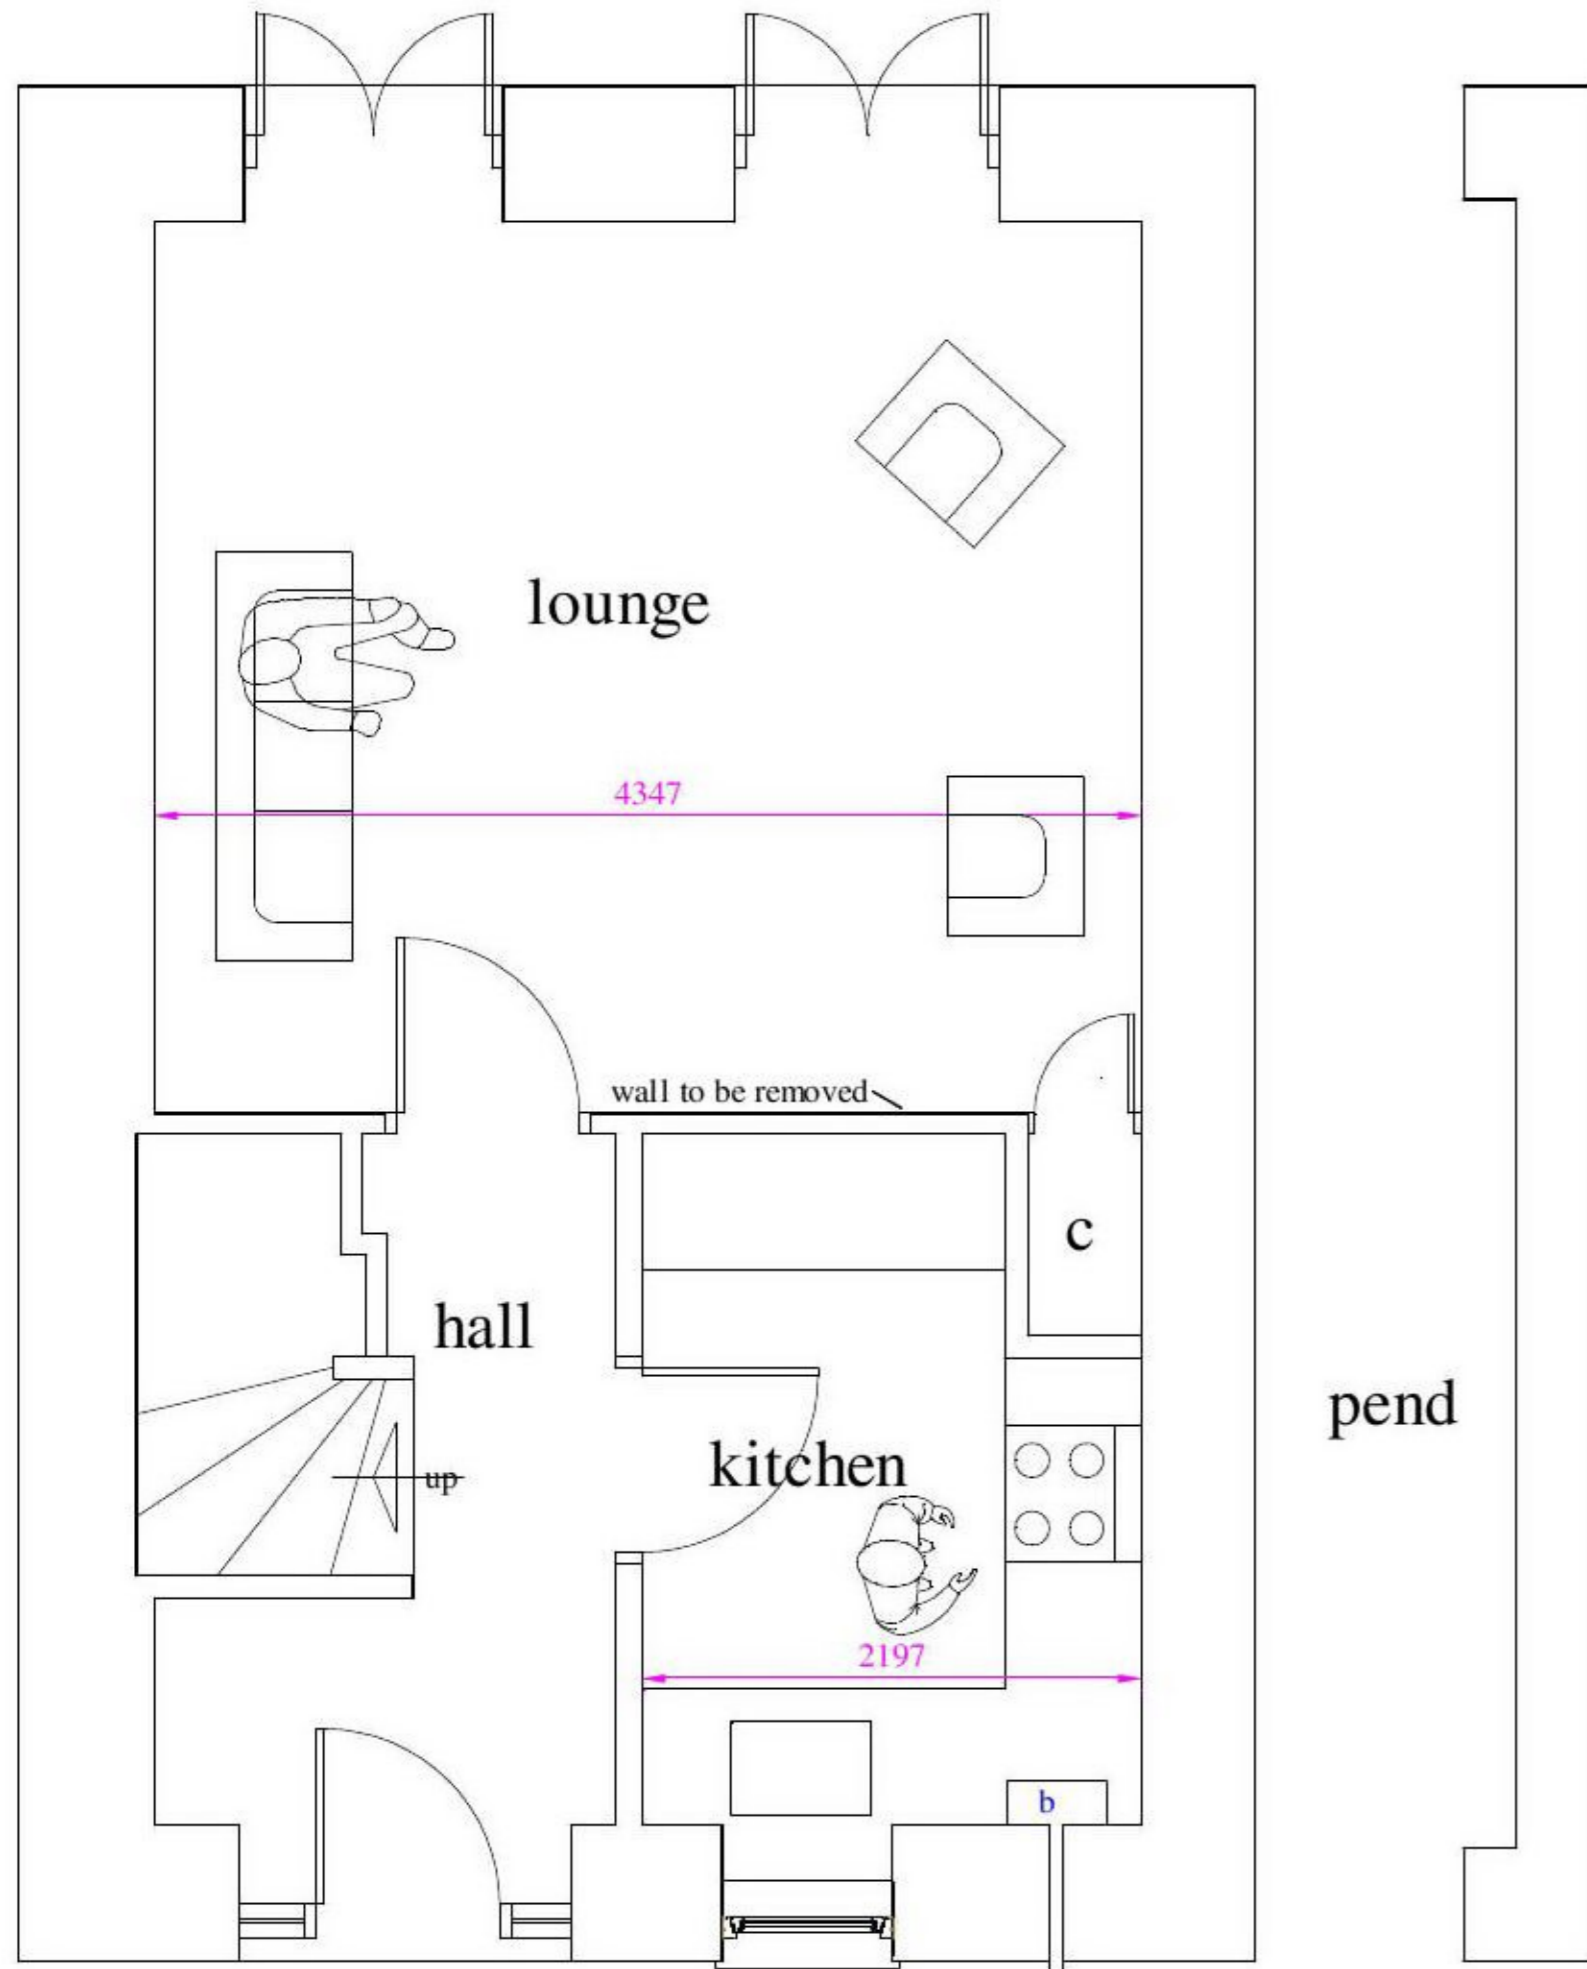

EXISTING GROUND FLOOR

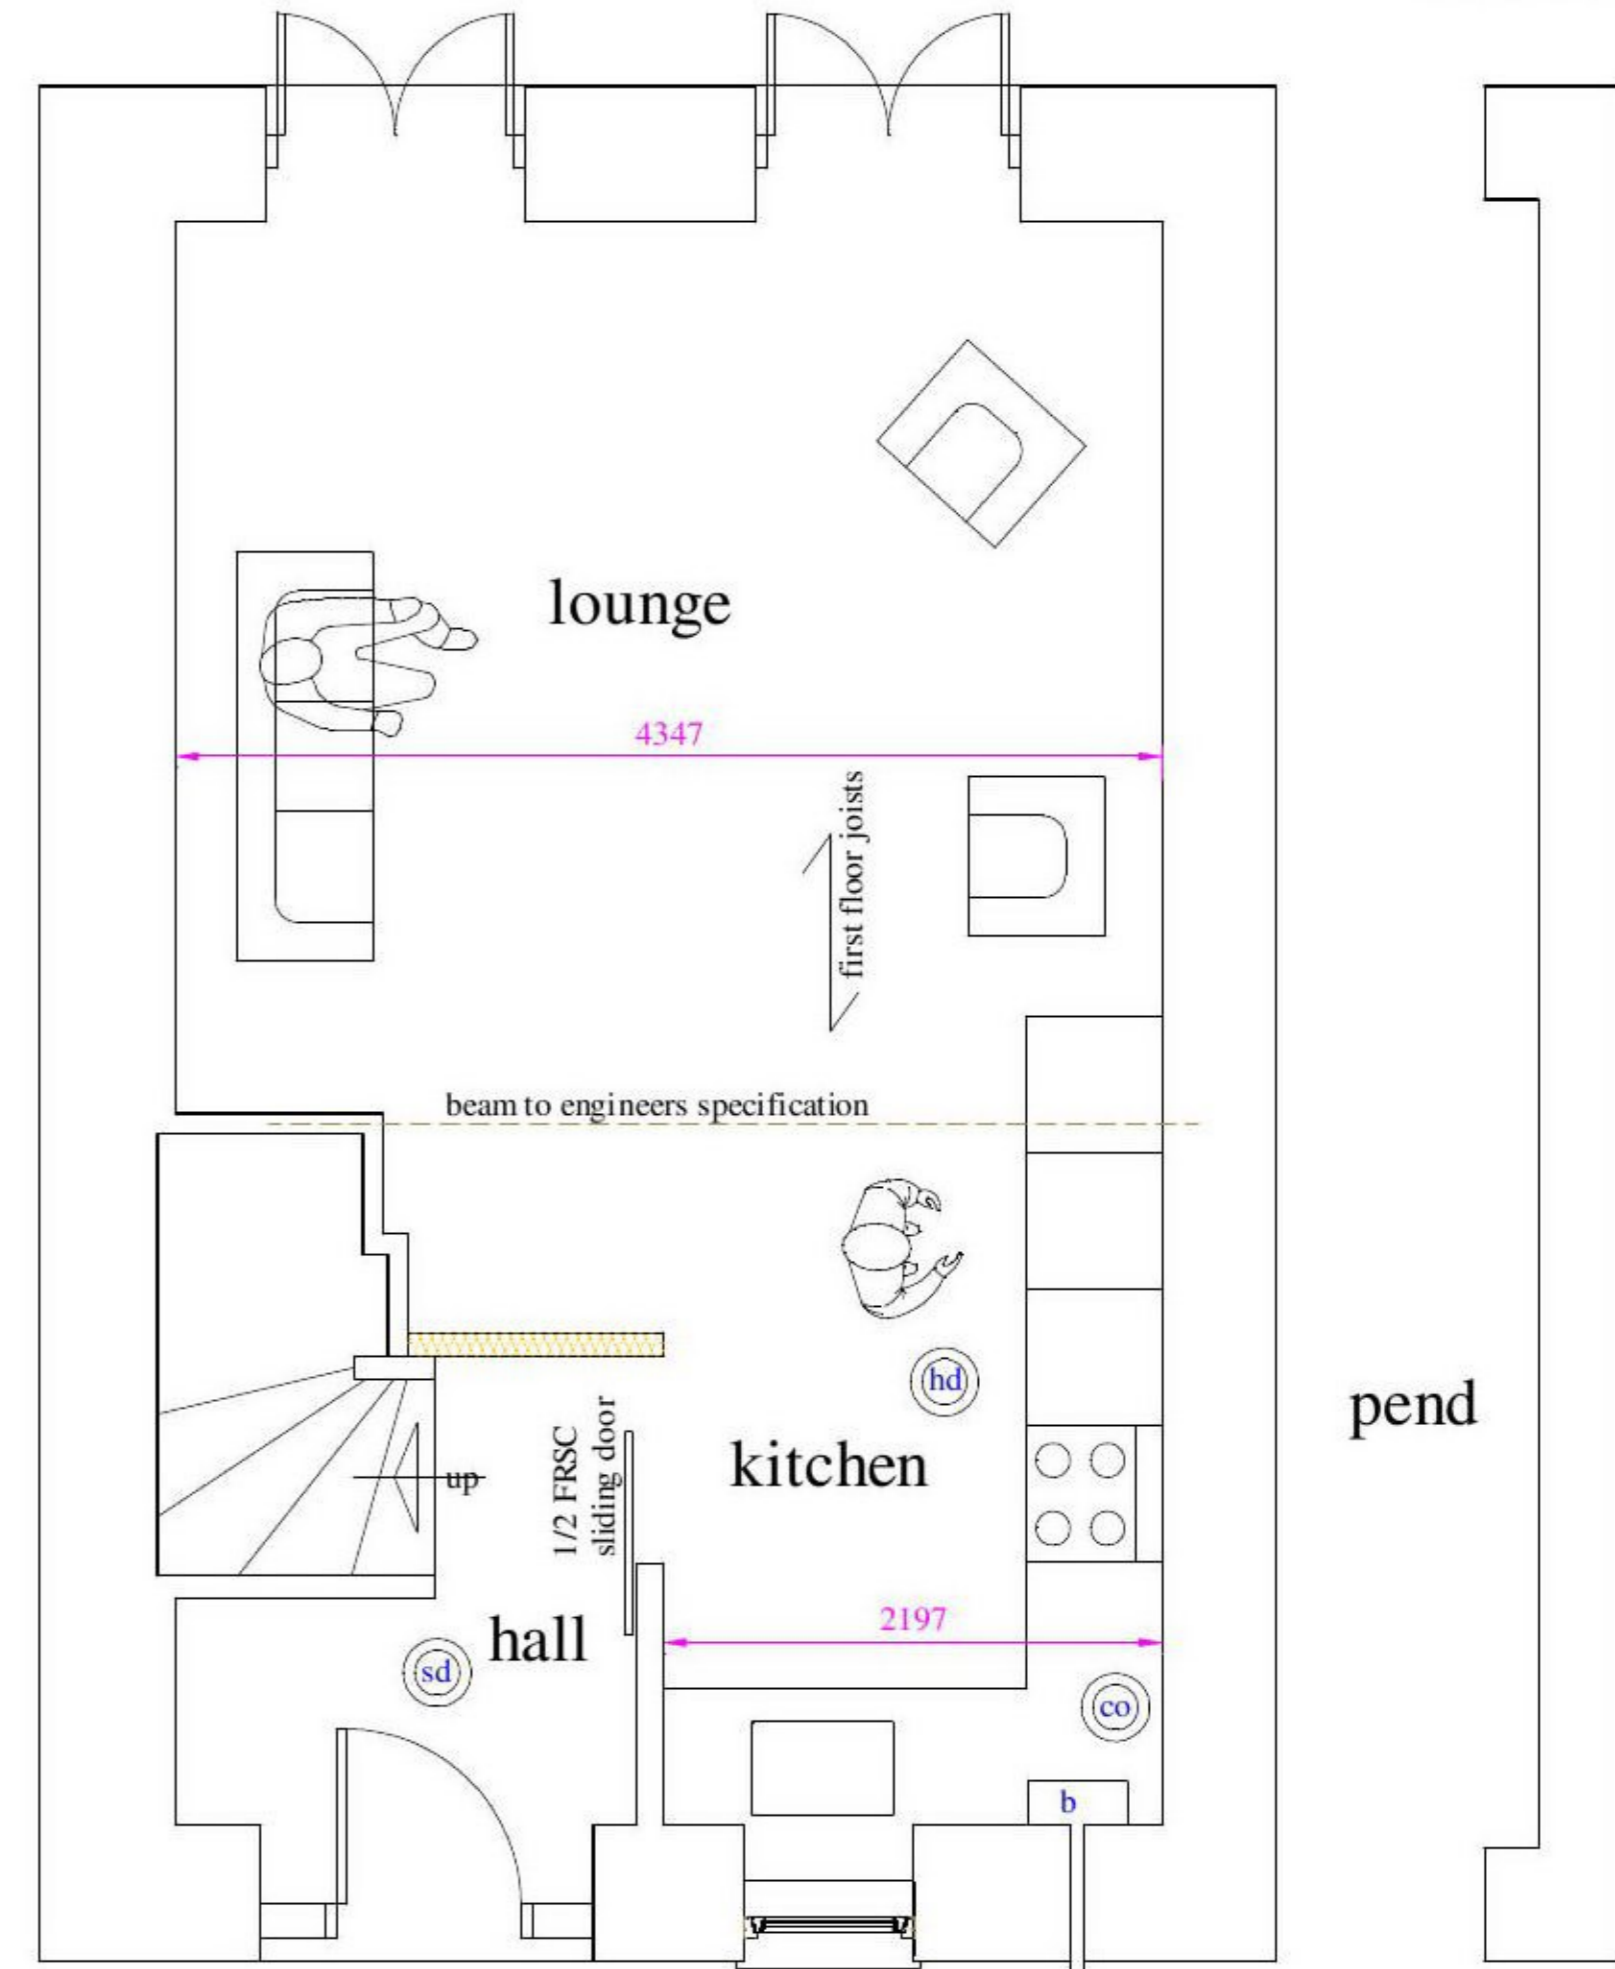

PROPOSED GROUND FLOOR

**SW Designs**  
 Architectural Consultants

Client:  
 Mr & Mrs Cruden

Project:  
 Proposed alteration at  
 20 Park Terrace East Lane  
 Glasgow

Scale: 1/50  
 Drg.No.: 20PT2102

WitheyDesigns@Gmail.com