



1/100 0 3m
 1/50 0 3m

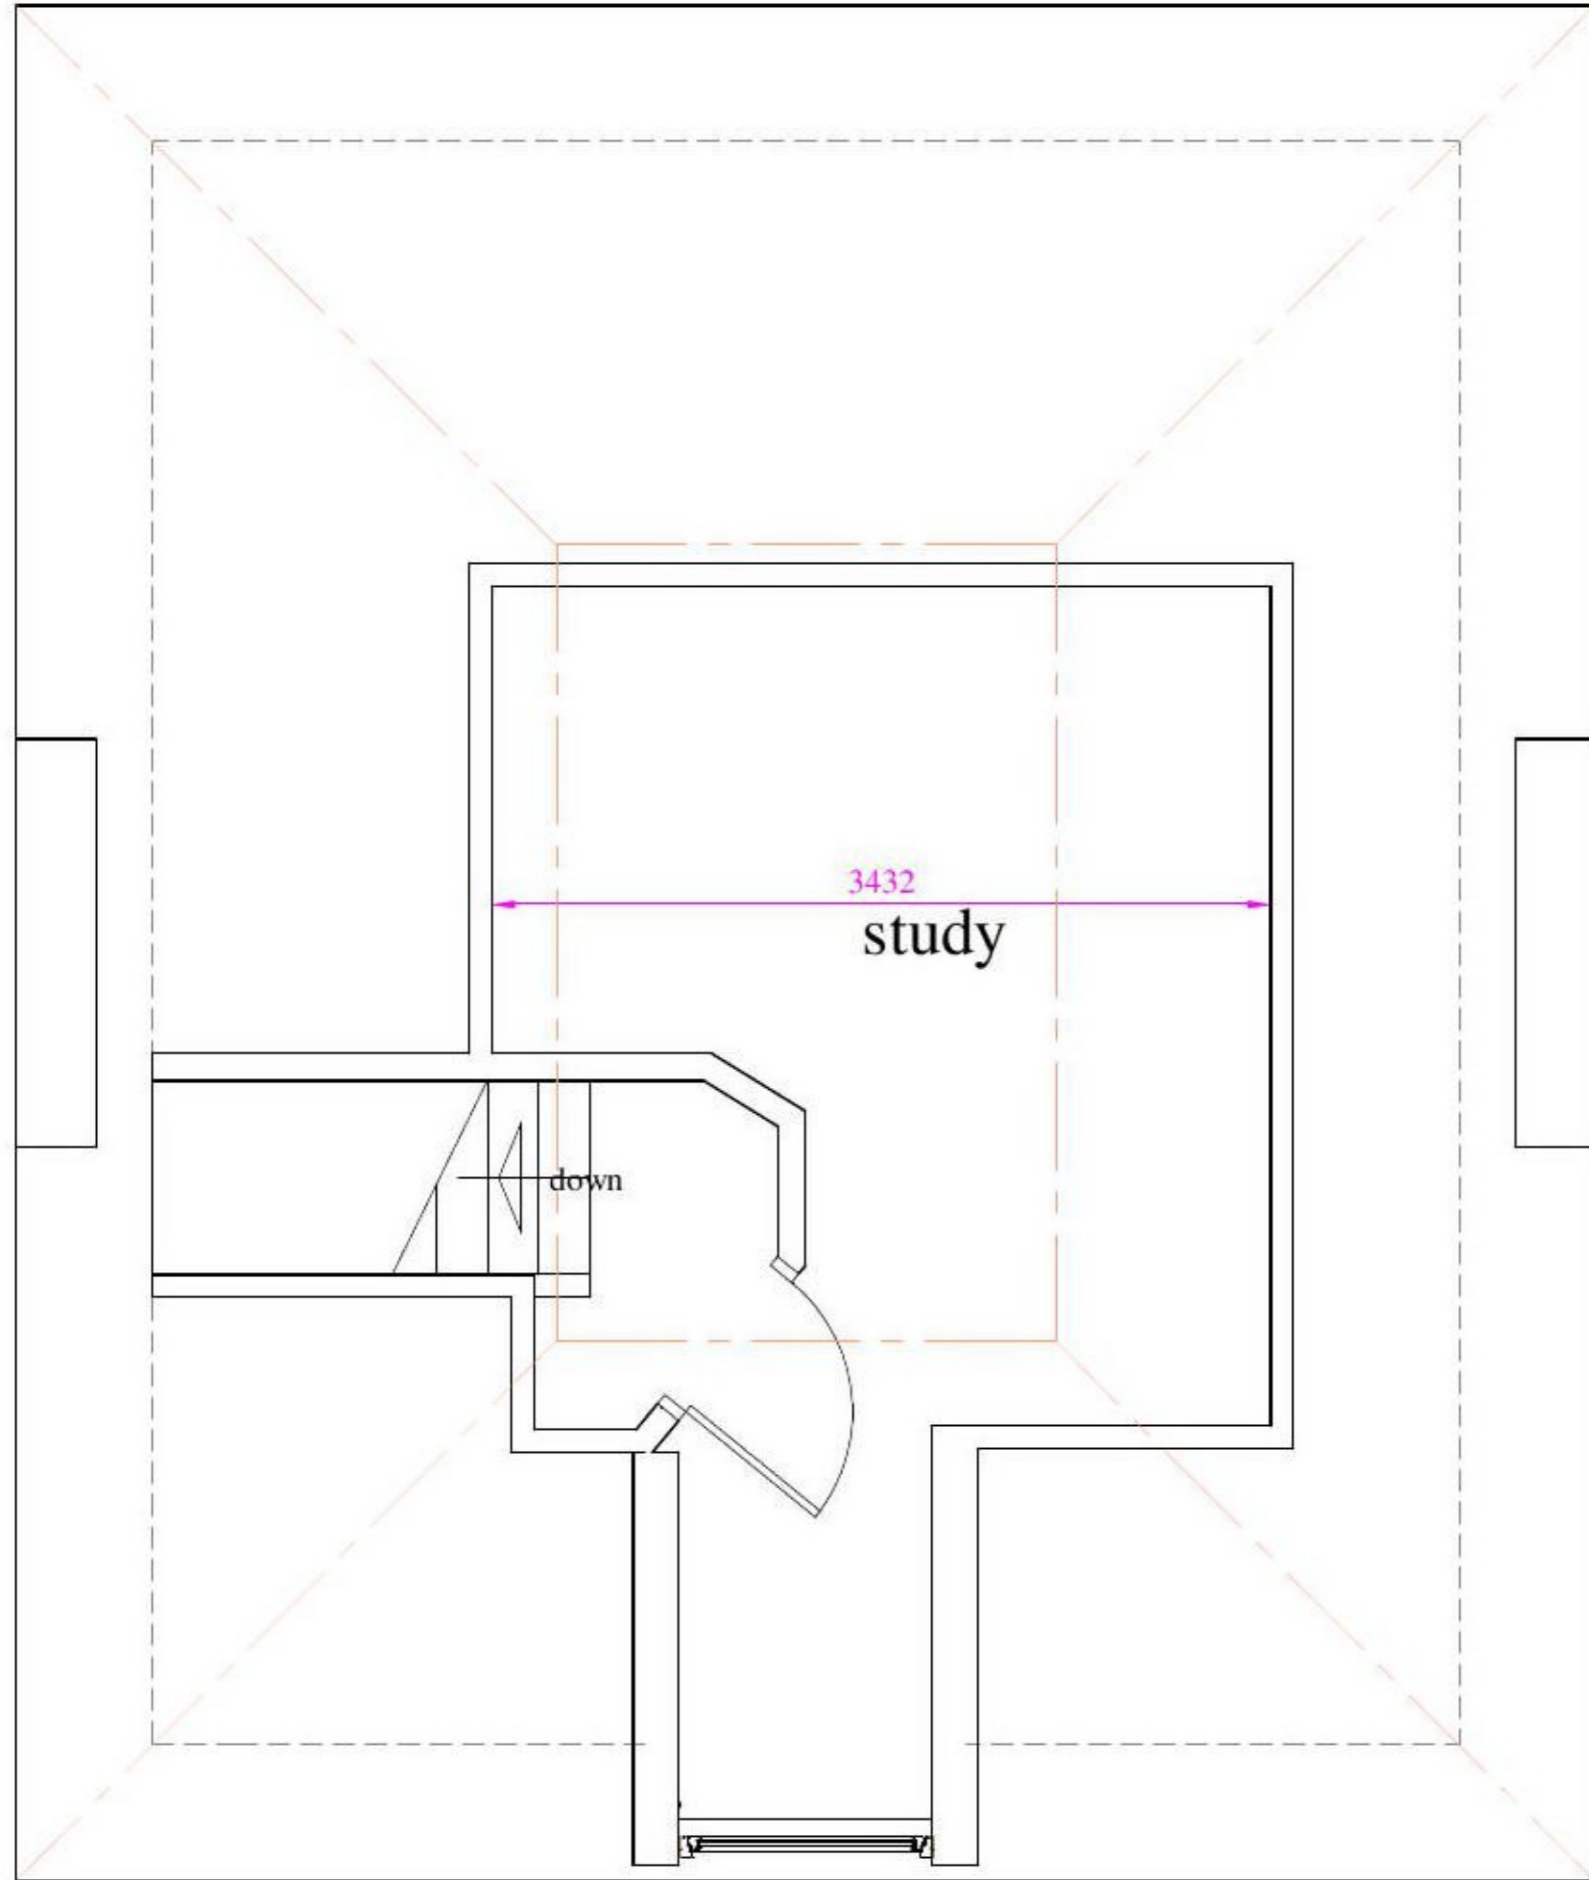

EXISTING SECOND FLOOR

All sizes to be checked on site prior to ordering materials
 All work to be carried out only from stamped approved plans
 These plans are for obtaining Planning Permission and Building Warrant
 Refer to Engineers plans regarding any structural work

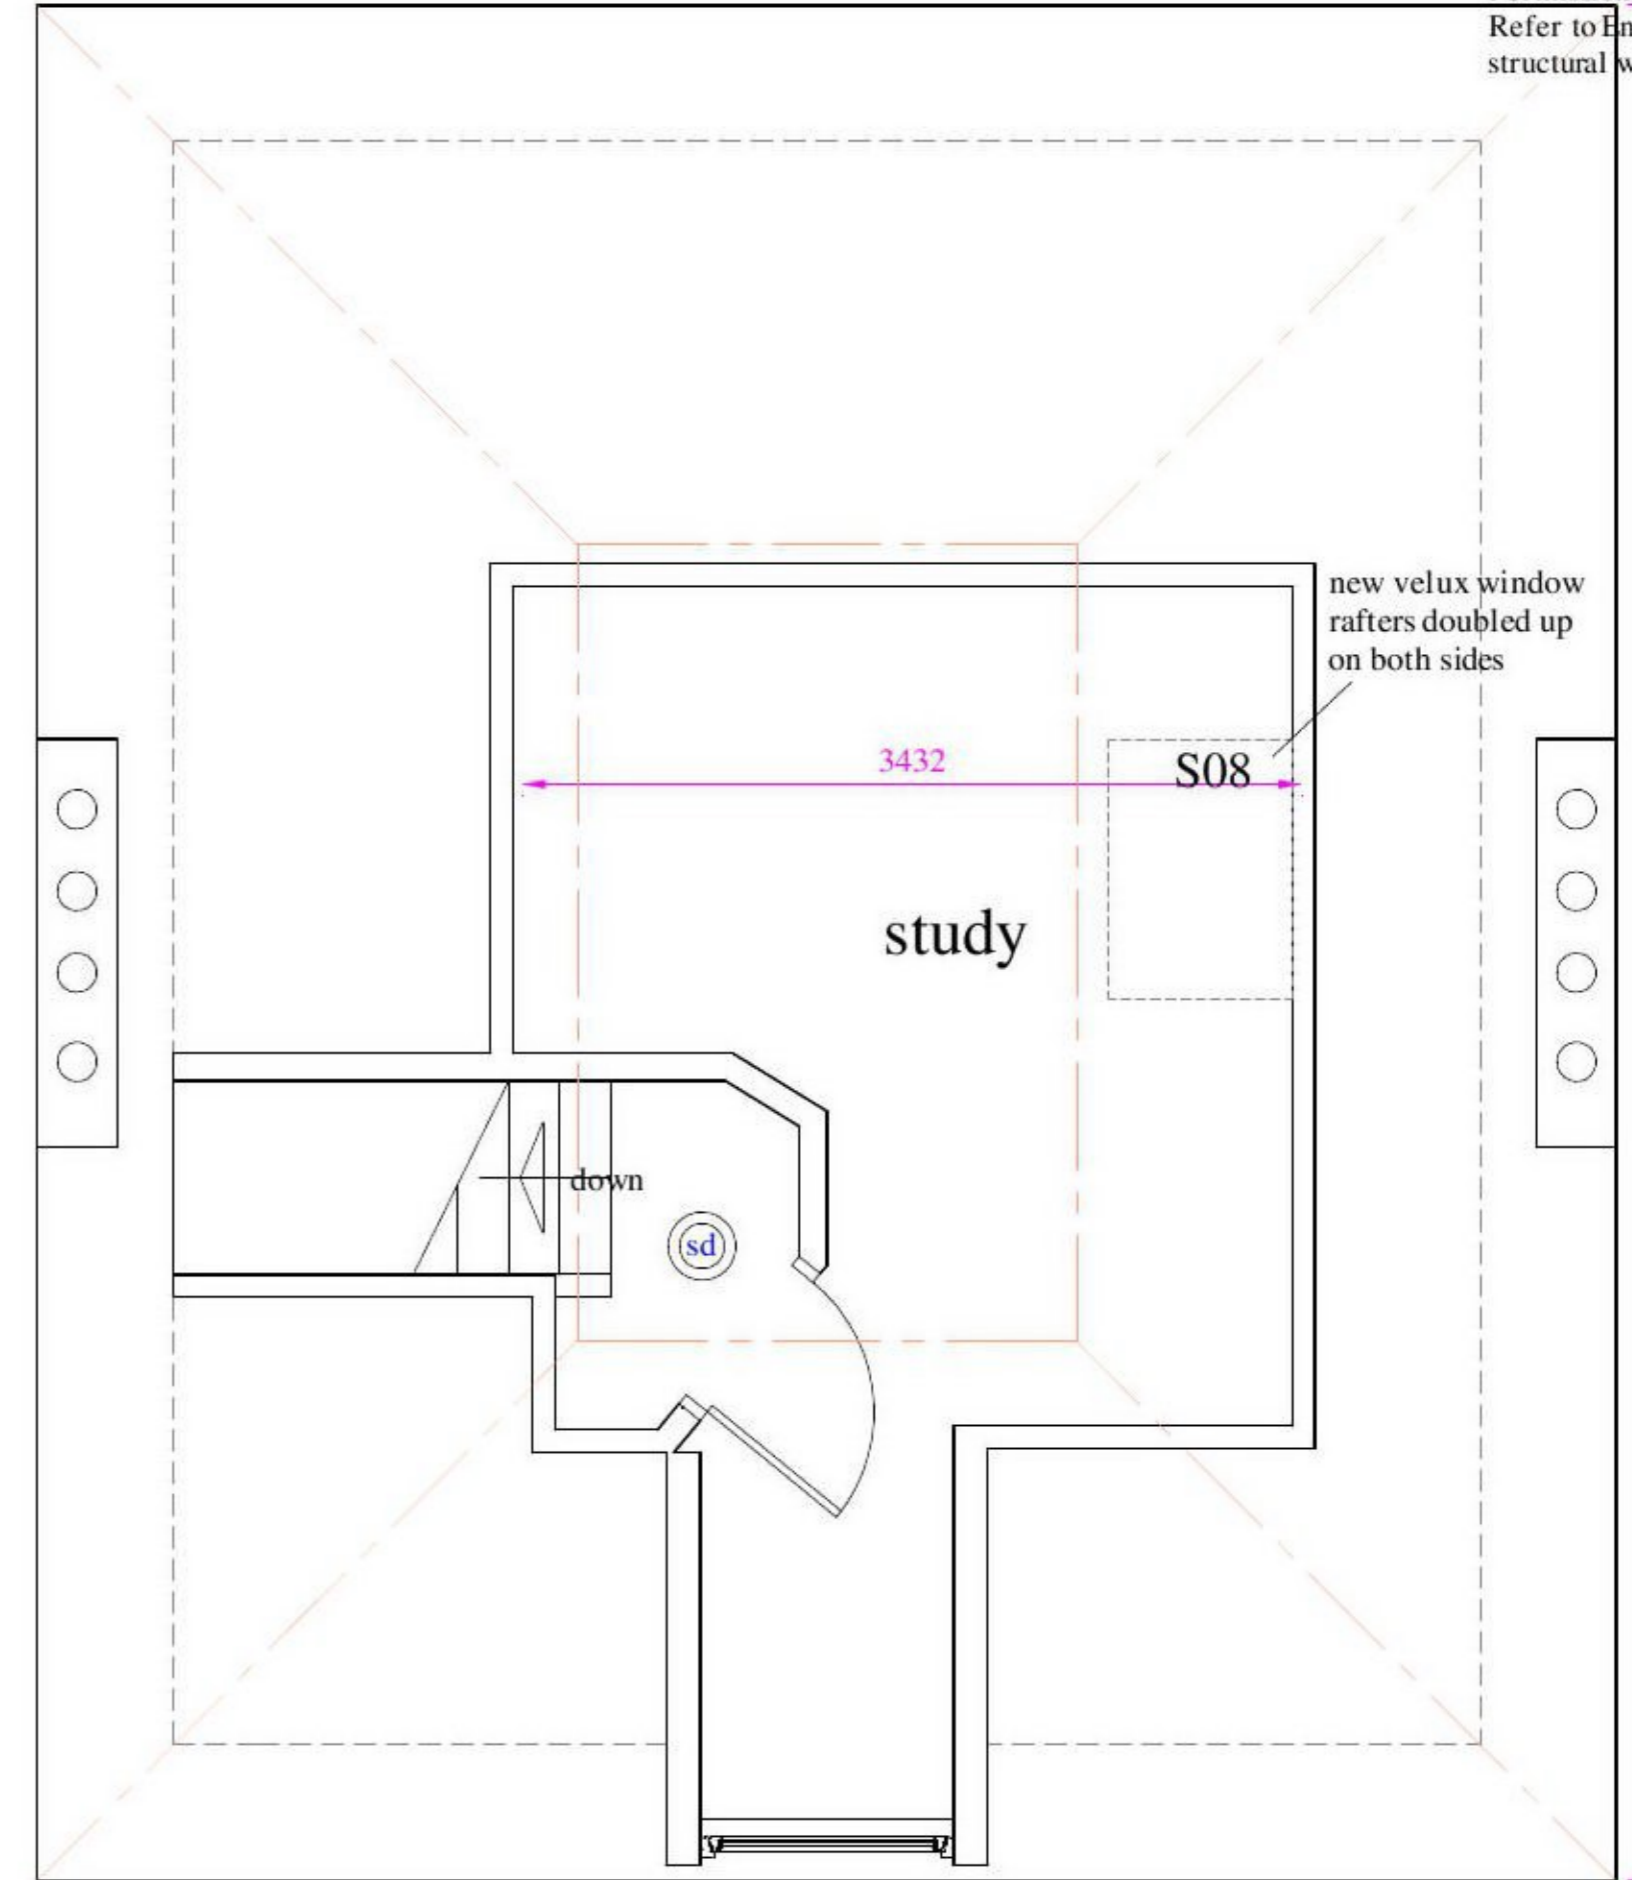

PROPOSED SECOND FLOOR

A : Planning comments 31.3.21

SW Designs
 Architectural Consultants

Client:
 Mr & Mrs Cruden

Project:
 Proposed alteration at
 20 Park Terrace East Lane
 Glasgow

Scale: 1/50
 Drg.No.: 20PT2104A

WitheyDesigns@gmail.com
 m.
 m.