



All sizes to be checked on site prior to ordering materials  
All work to be carried out only from stamped approved plans  
These plans are for obtaining Planning Permission and Building Warrant  
Refer to Engineers plans regarding any structural work

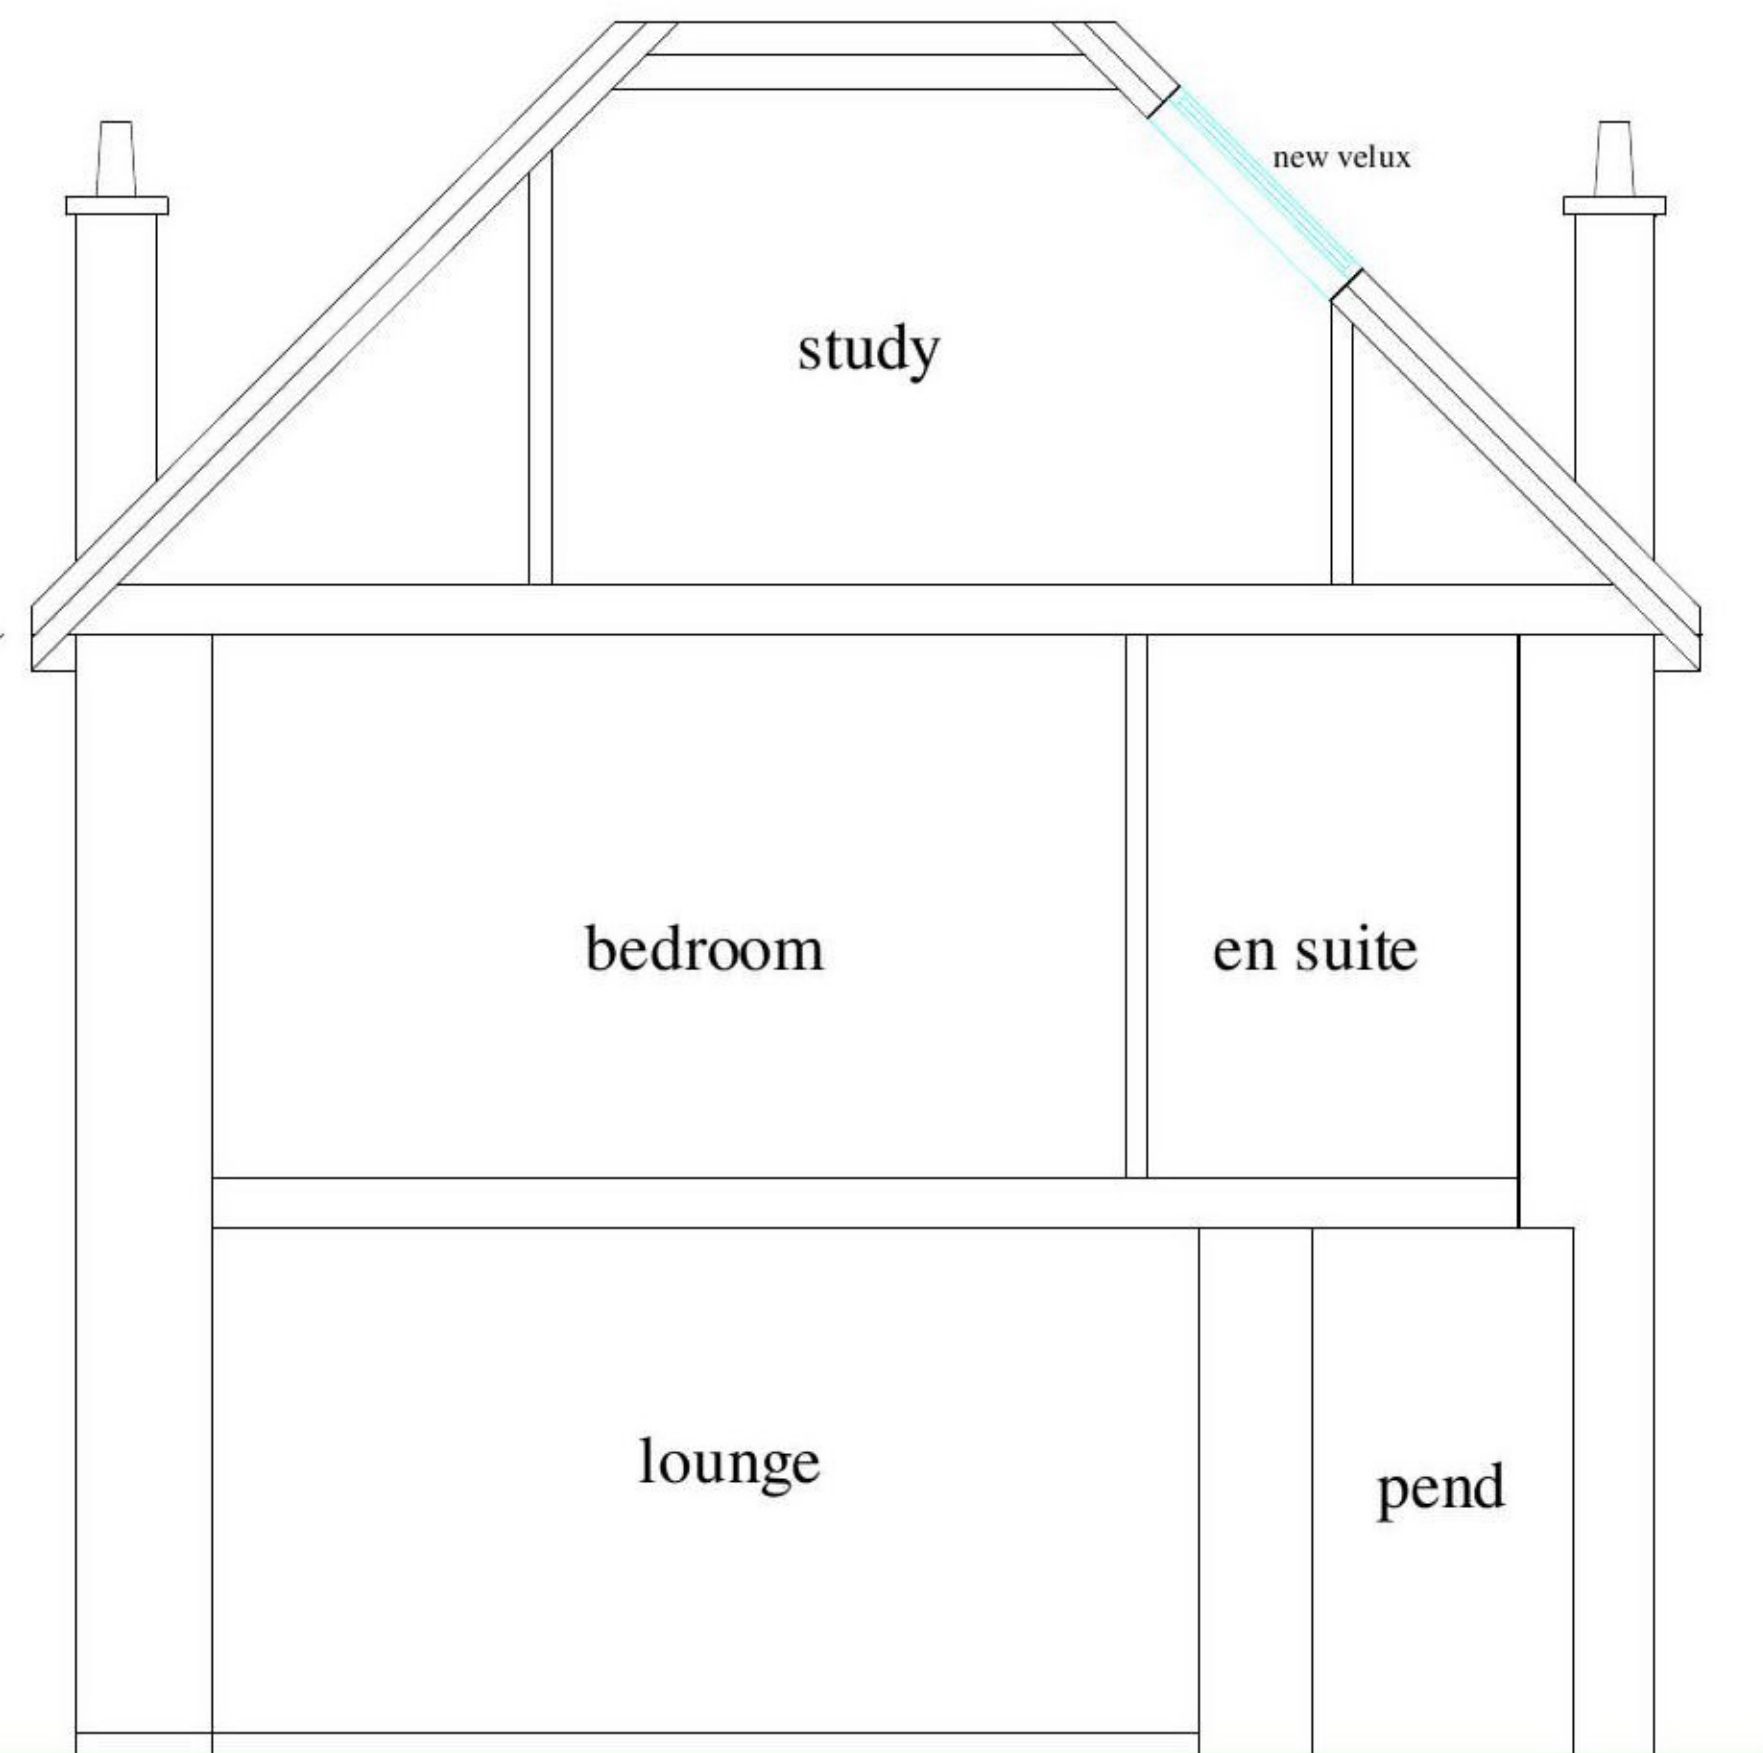

SECTION

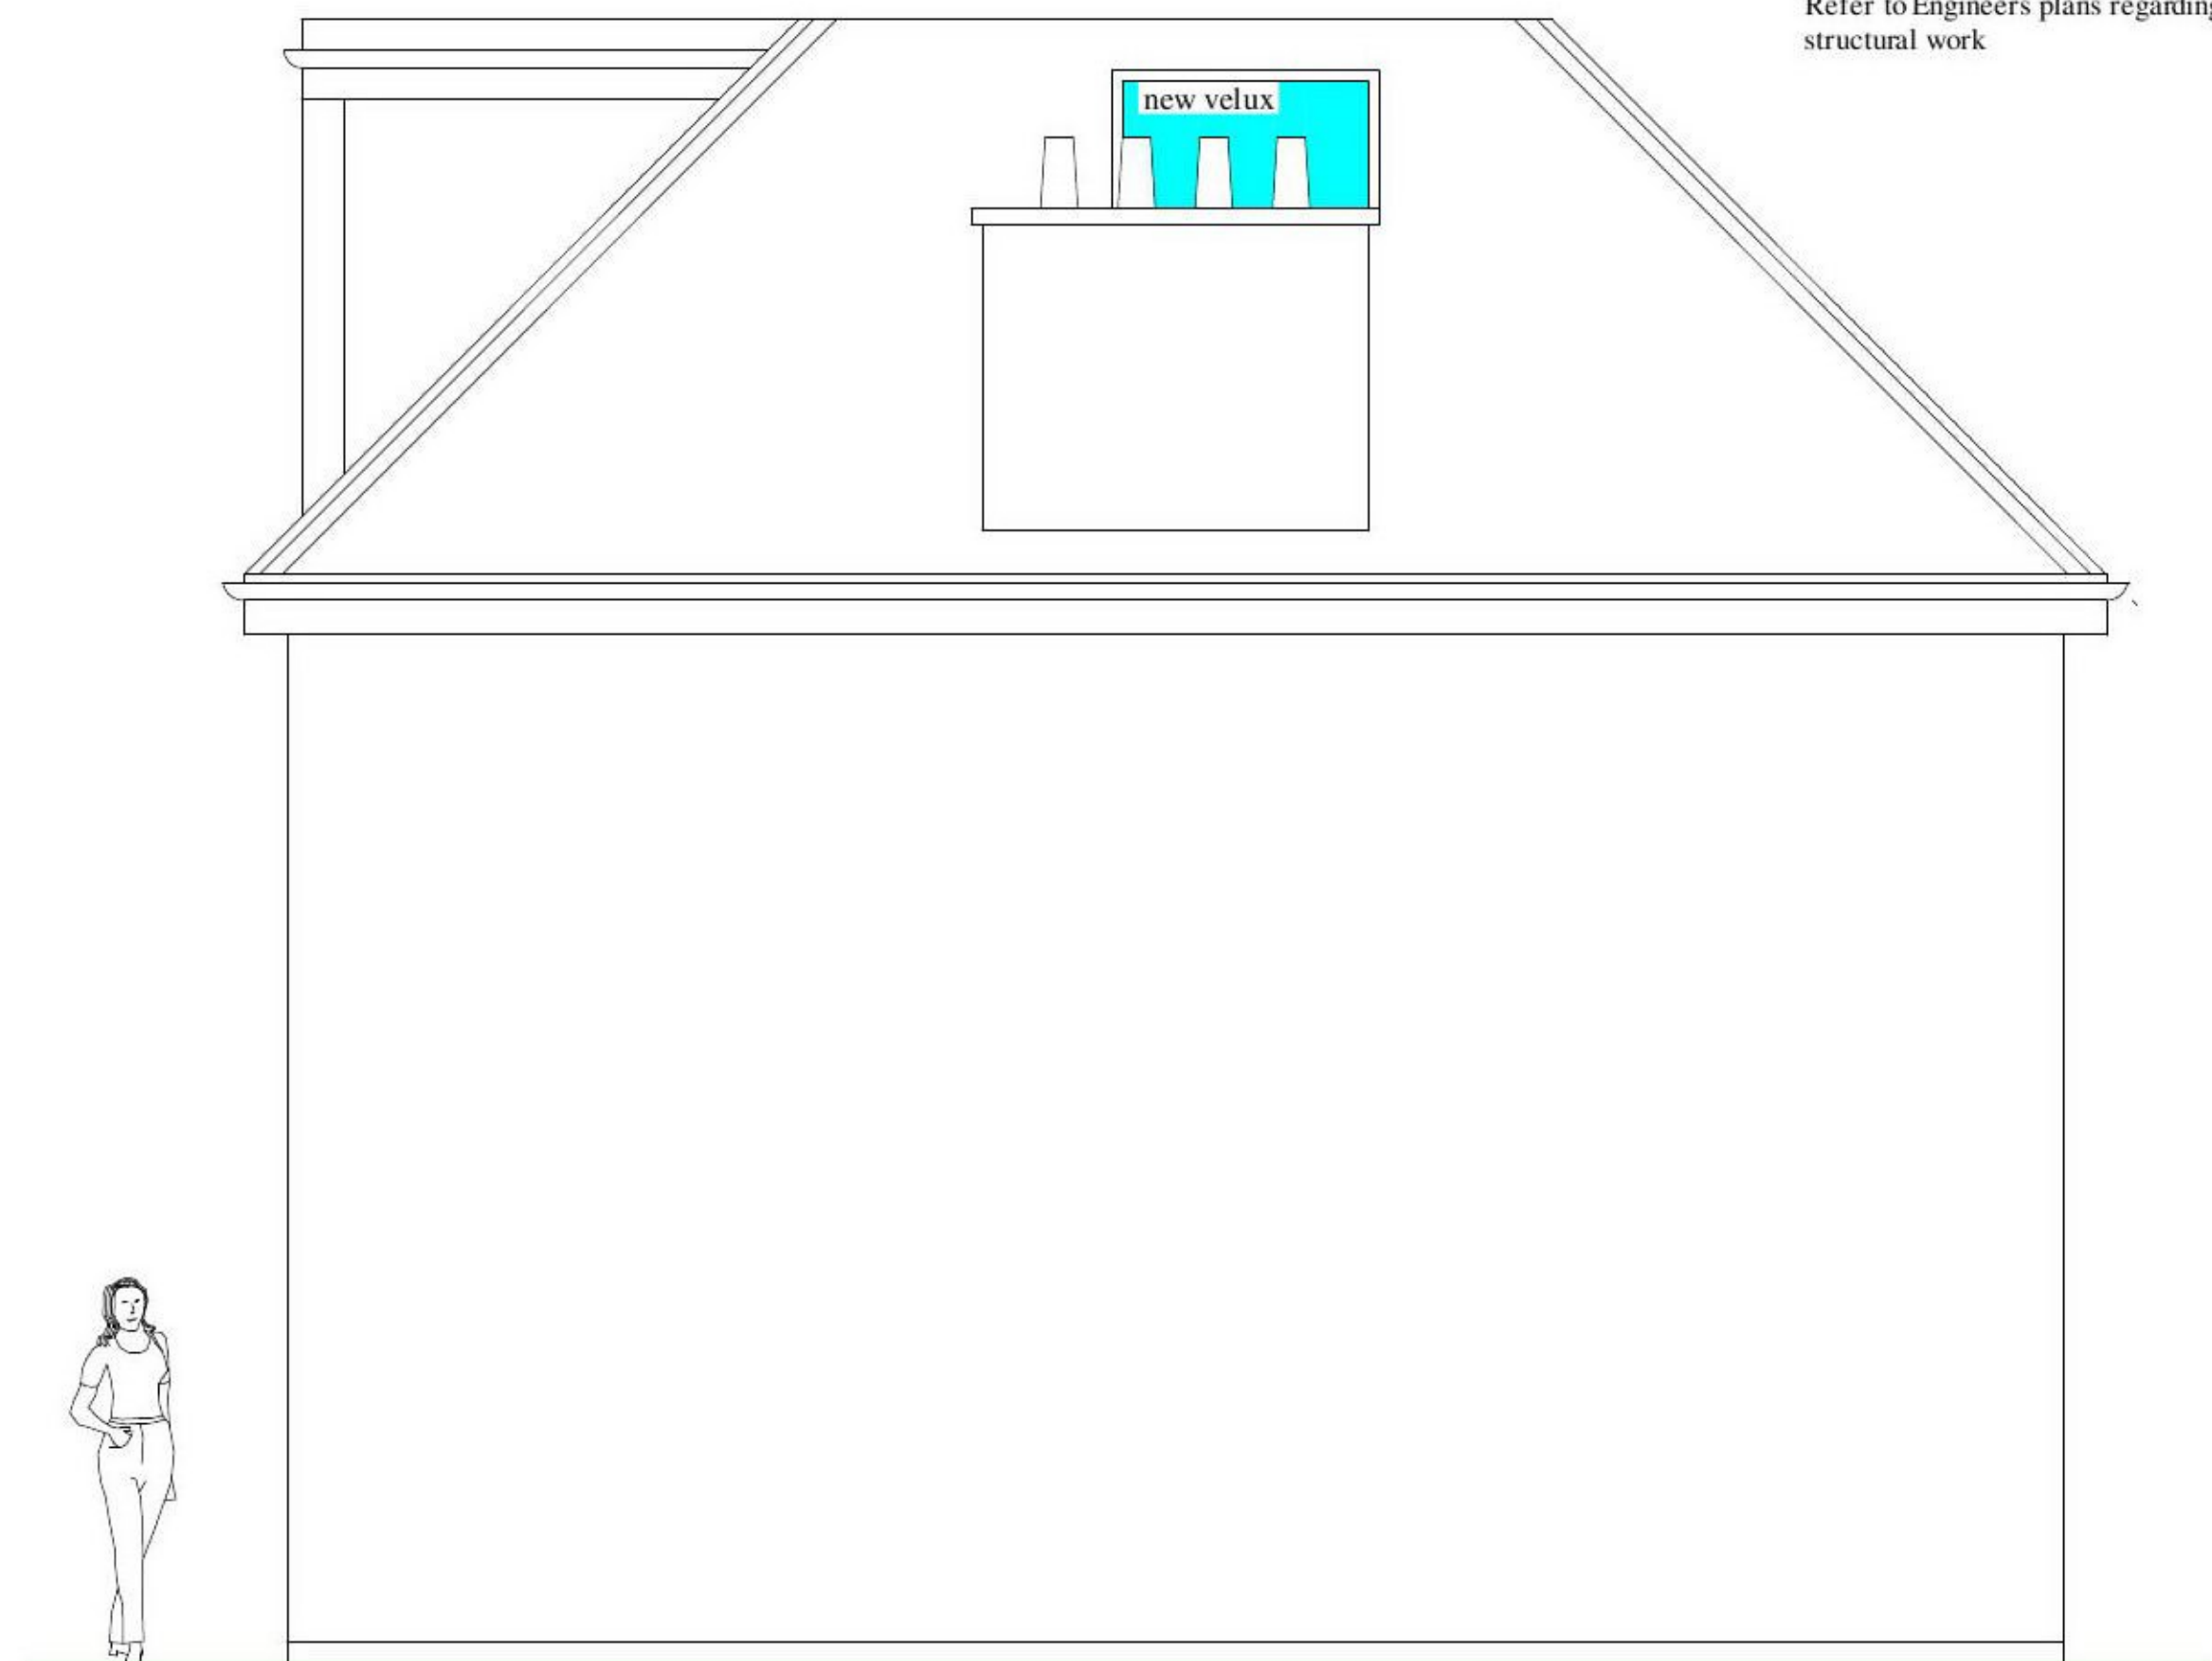

PROPOSED SIDE ELEVATION

**SW Designs**  
Architectural Consultants

Client:  
Mr & Mrs Cruden

Project:  
Proposed alteration at  
20 Park Terrace East Lane  
Glasgow

Scale: 1/50  
Drg.No.: 20PT2106

www.swdesigns.co.uk