


EXISTING FIRST FLOOR

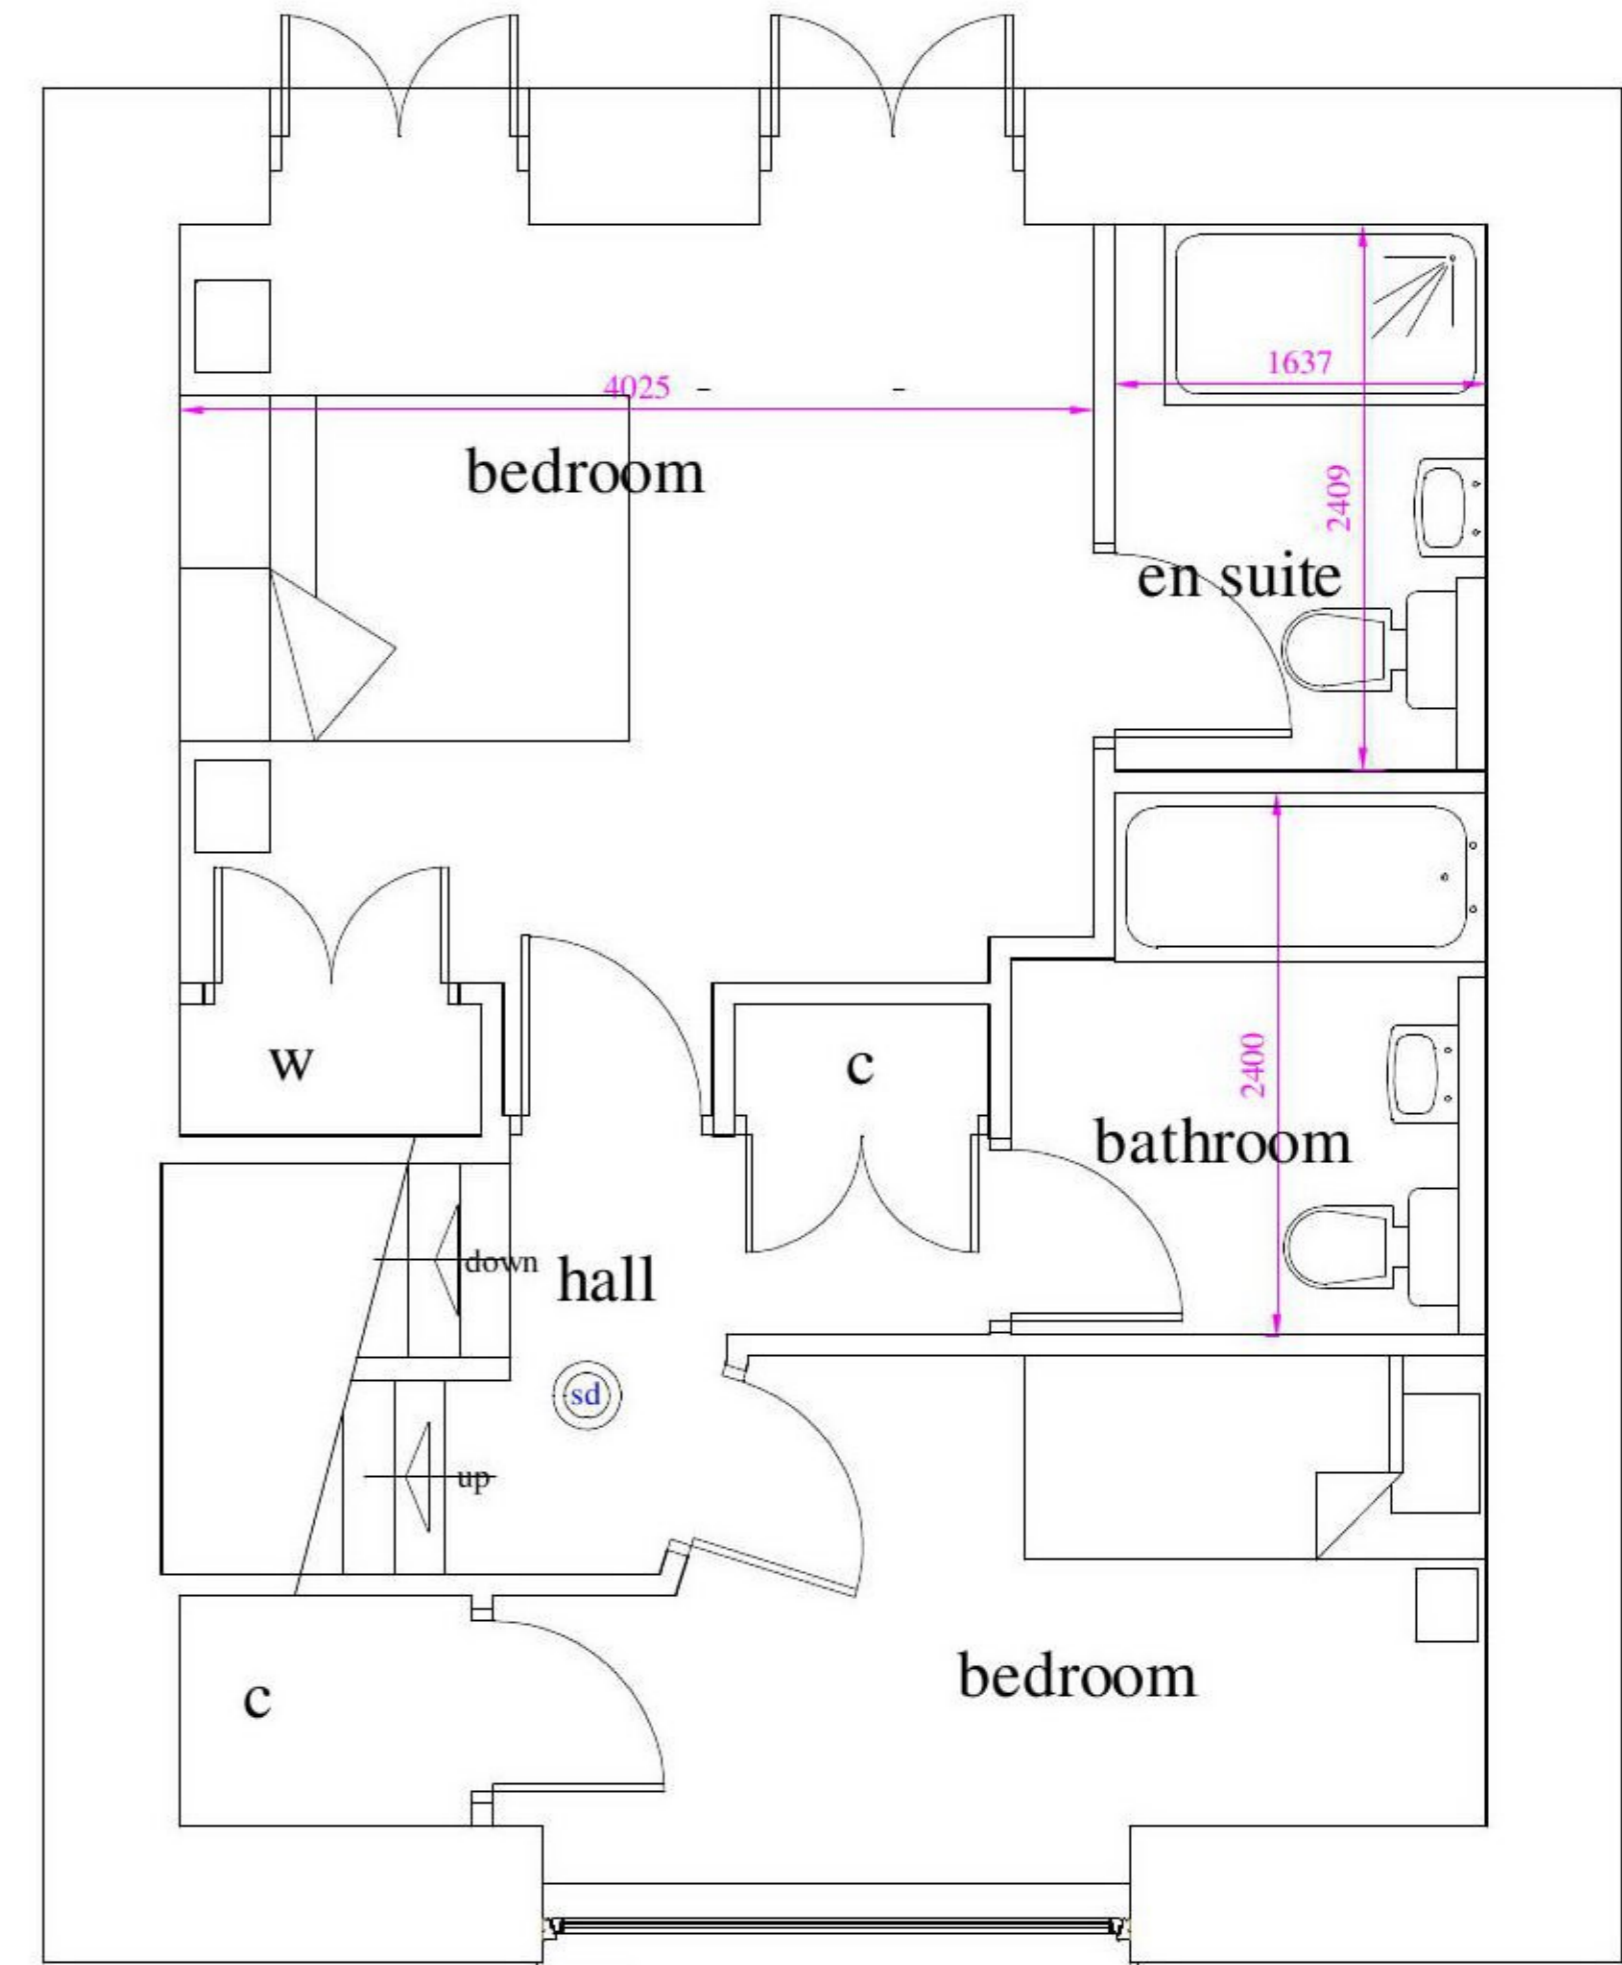

EXISTING FIRST FLOOR

SW Designs
 Architectural Consultants

Client:
 Mr & Mrs Cruden

Project:
 Proposed alteration at
 20 Park Terrace East Lane
 Glasgow

Scale: 1/50
 Drg.No.: 20PT2103