


application site

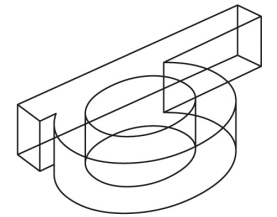

burns.design


project
the marlborough
 340 crow road
 glasgow G11 7HT

drawing
location plan

scale 1:1250 @ A3	drawn by SP
----------------------	----------------

project no. 2754	drawing no. P102	rev.	date sept 20
---------------------	---------------------	------	-----------------

metres

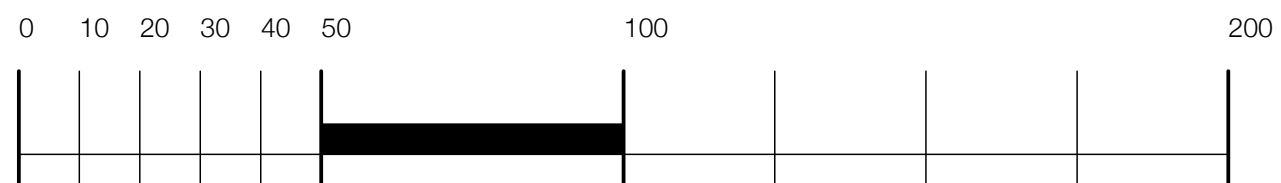

scale bar 1:1250