



Existing Block Plan @ 1:500

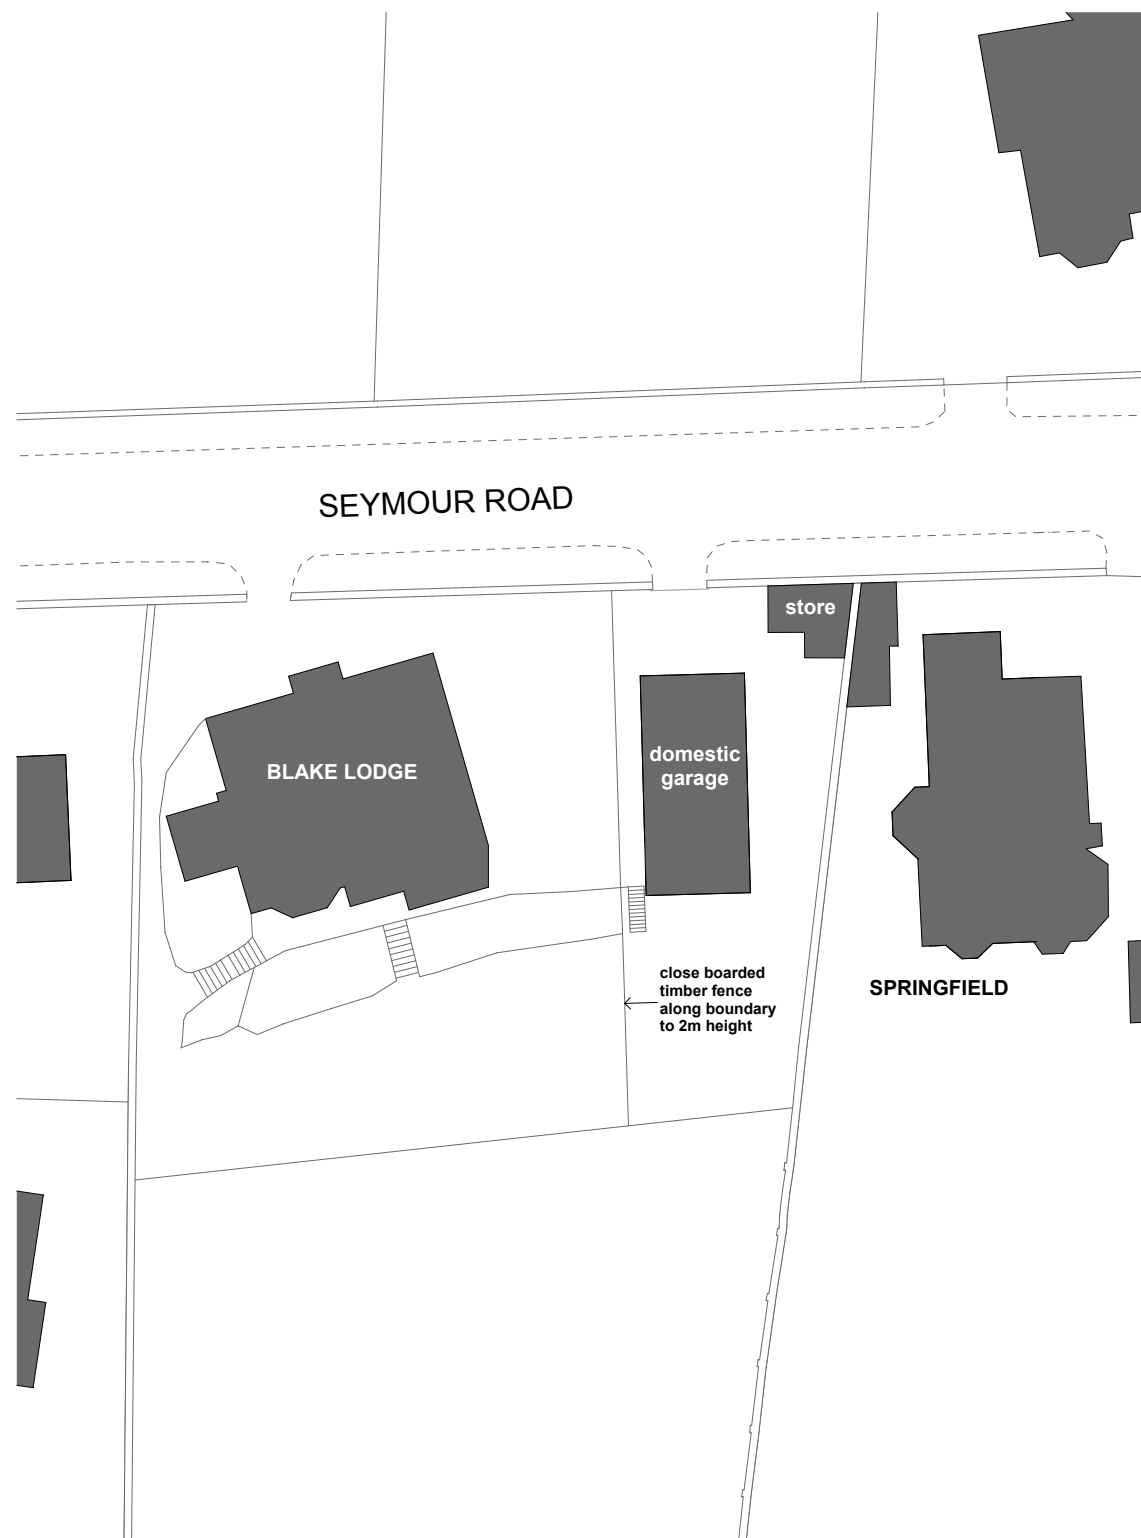

Proposed Block Plan @ 1:500

NOTE:
1) © This drawing is the property of Crayon Architects and should not be copied, reproduced or used for the purpose other than which it has been prepared.
2) Dimensions are not to be scaled from this drawings. All dimensions to be checked on site.
3) Any discrepancies found in the plans, dimensions, existing conditions or any apparent error to be pointed out to the architect prior to commencement of work.

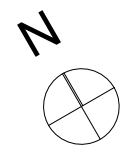

Rev	Amendments	Date	Drawn By
-----	------------	------	----------



Office 12, 25 The Crescent, Plymouth, PL1 3AD
01752 242073 www.crayonarchitecture.co.uk

client
Mr. & Mrs. Spiers

job title
Change of Use to Domestic Garage Former Nursery at Blake Lodge, Seymour Road

drawing name
Block Plans

drawing status
PLANNING

drawn by	checked by	date
DA	AA	Mar '21

drawing number	scale
2107_P02	1:500@A3