



Existing West (Front) Elevation
1:50

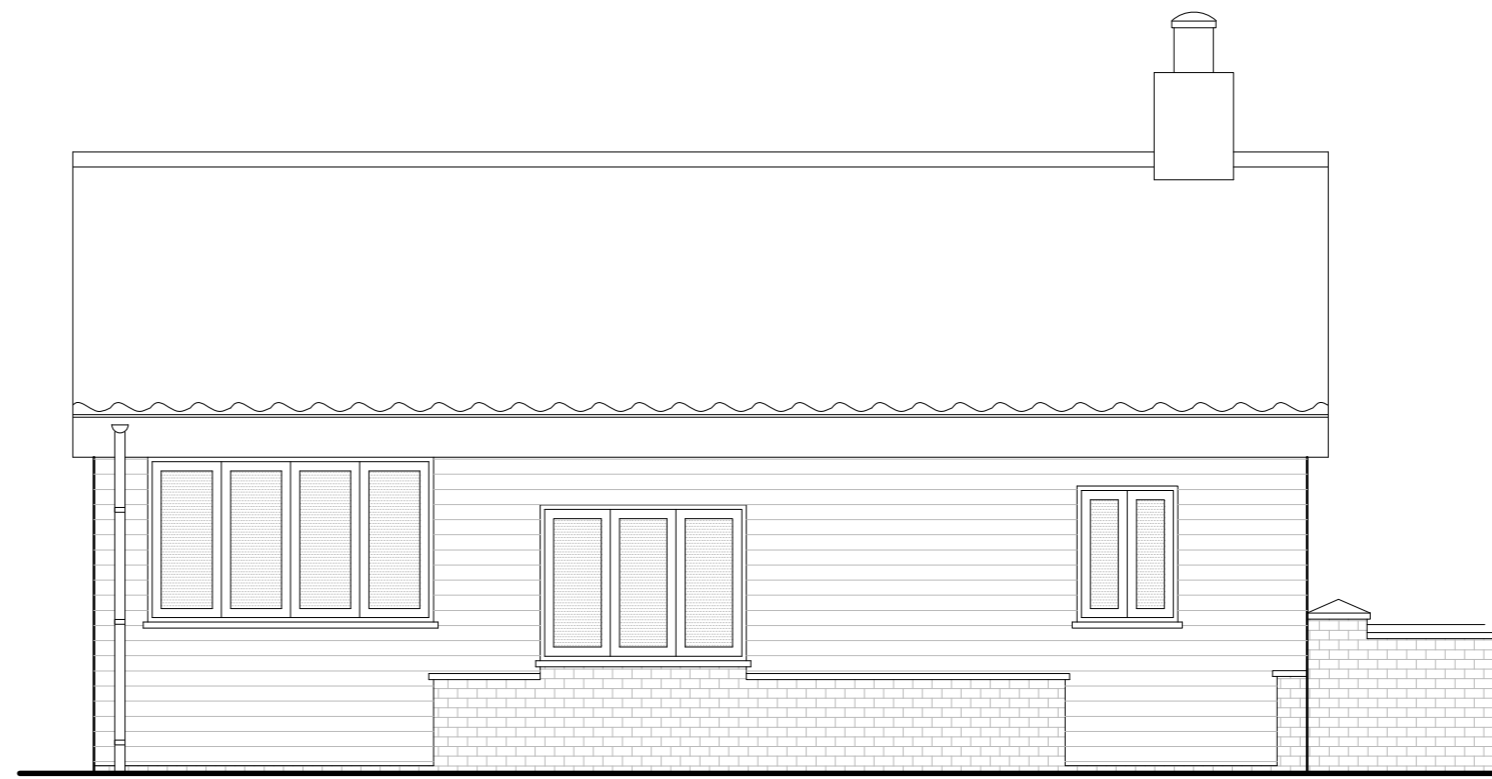


Existing North (Side) Elevation
1:50



Existing East (Rear) Elevation
1:50

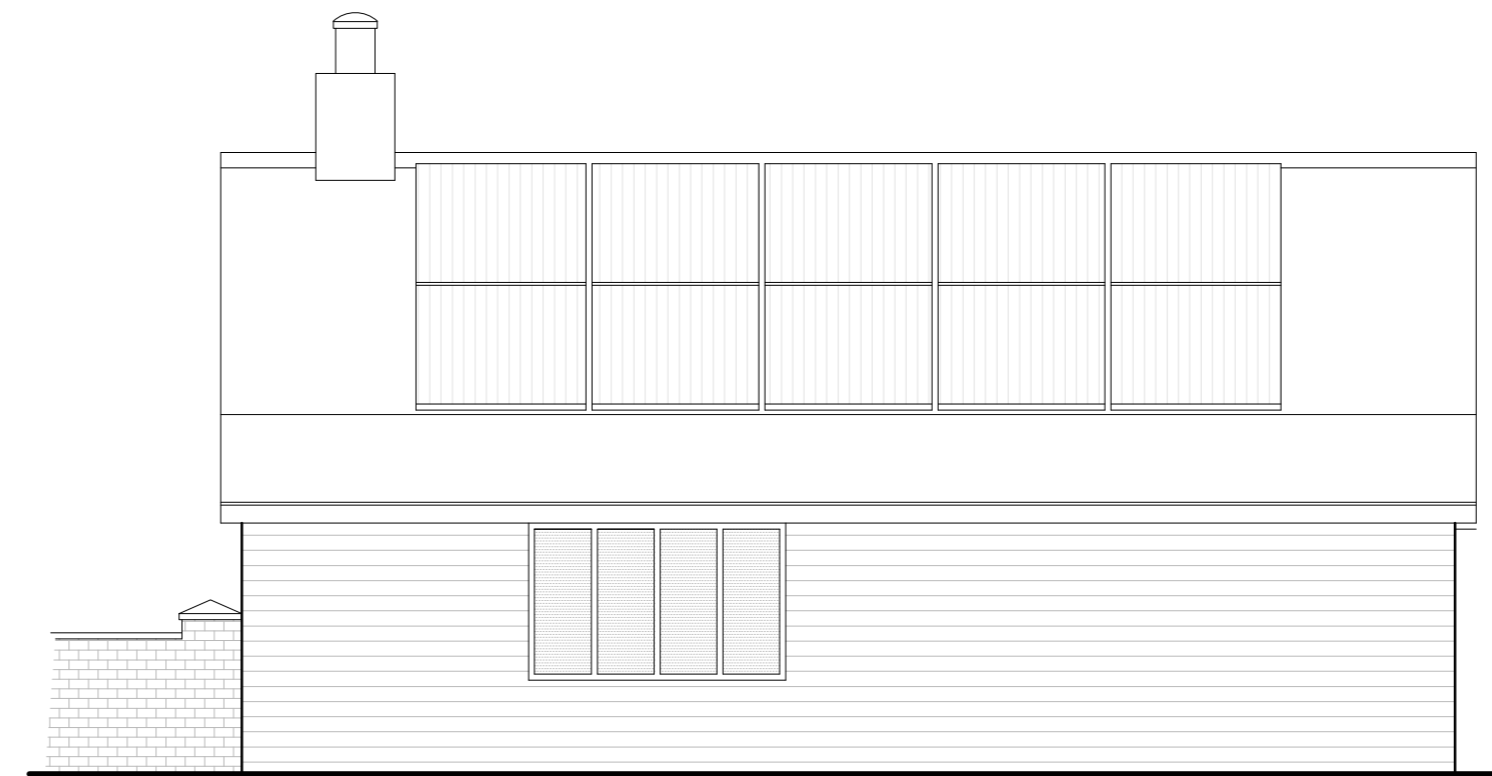

Existing South (Side) Elevation
1:50

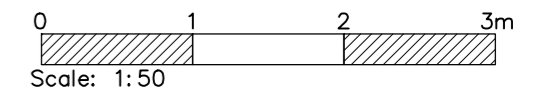

Revisions:

Client:

Mr R Cross
Job Title:

The Old Forge, Wilby
Drawing Title:

Existing Elevations
Scale: Drawn By: Date:

1:50 @ A2 DK March 2021
Job Number: Drawing Number:

6444 02

whitworth

Chartered Architects & Chartered Building Surveyors
18 Hatter Street, Bury St Edmunds, Suffolk, IP33 1NE
01284 760421 info@whitworth.co.uk www.whitworth.co.uk

NOTE:
Do not scale from this drawing. Confirm all dimensions on site. Refer any discrepancies to the Architect before work is put in hand. Read this drawing in conjunction with the relevant sections of the specification, schedule of works and other drawings.

This drawing is copyright of whitworth.