




ELEVATIONS 1:100

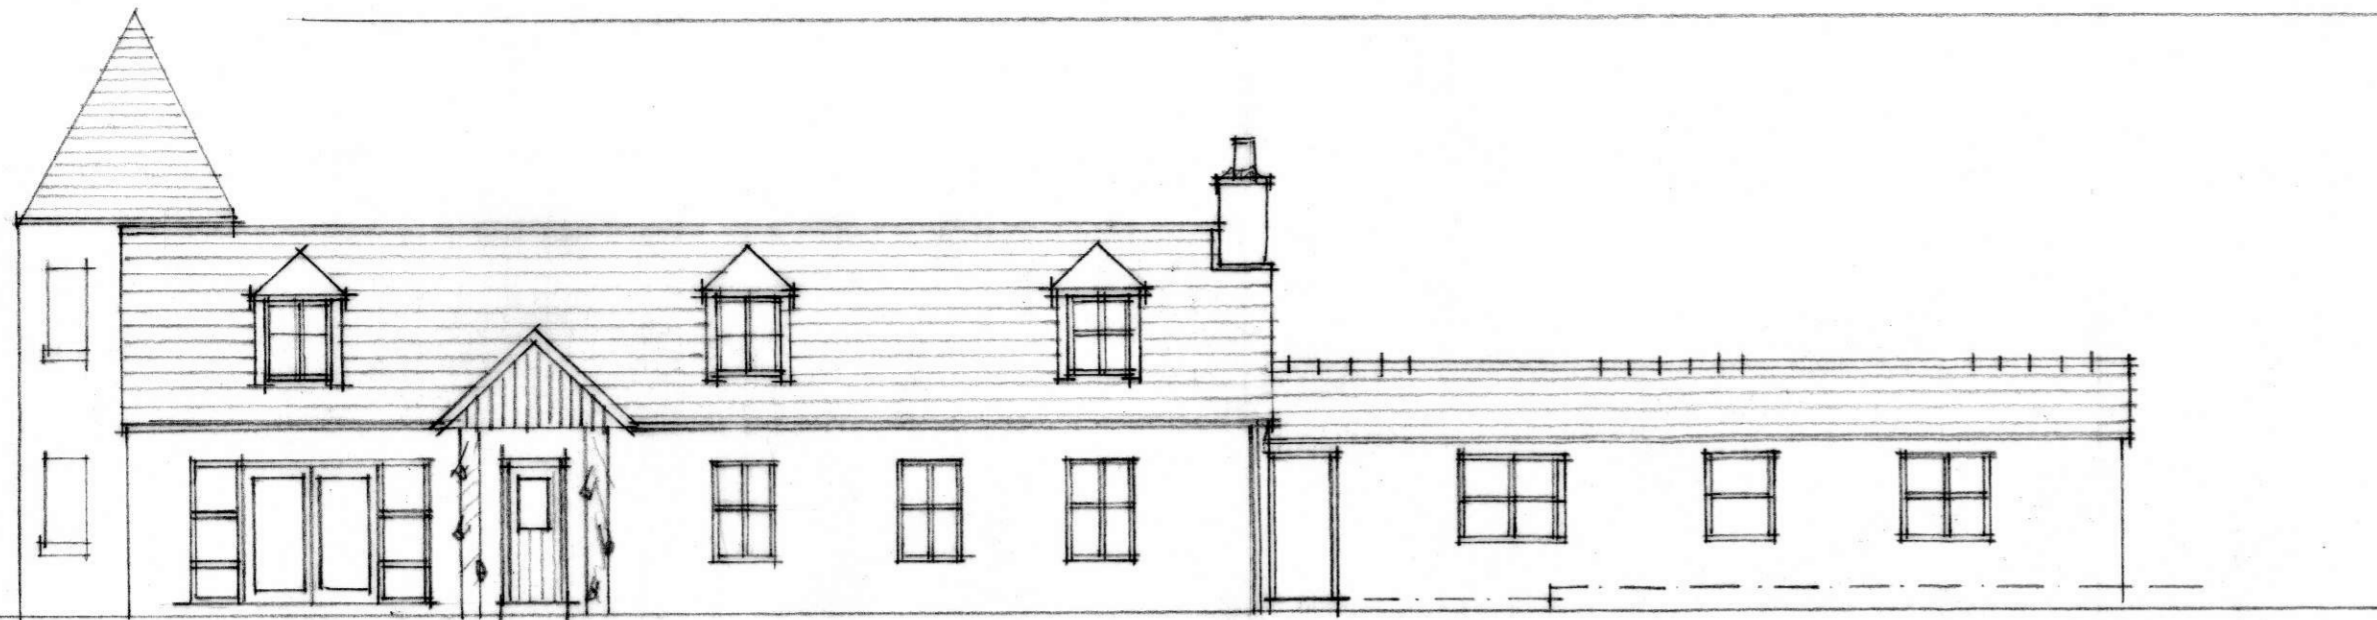


SOUTH

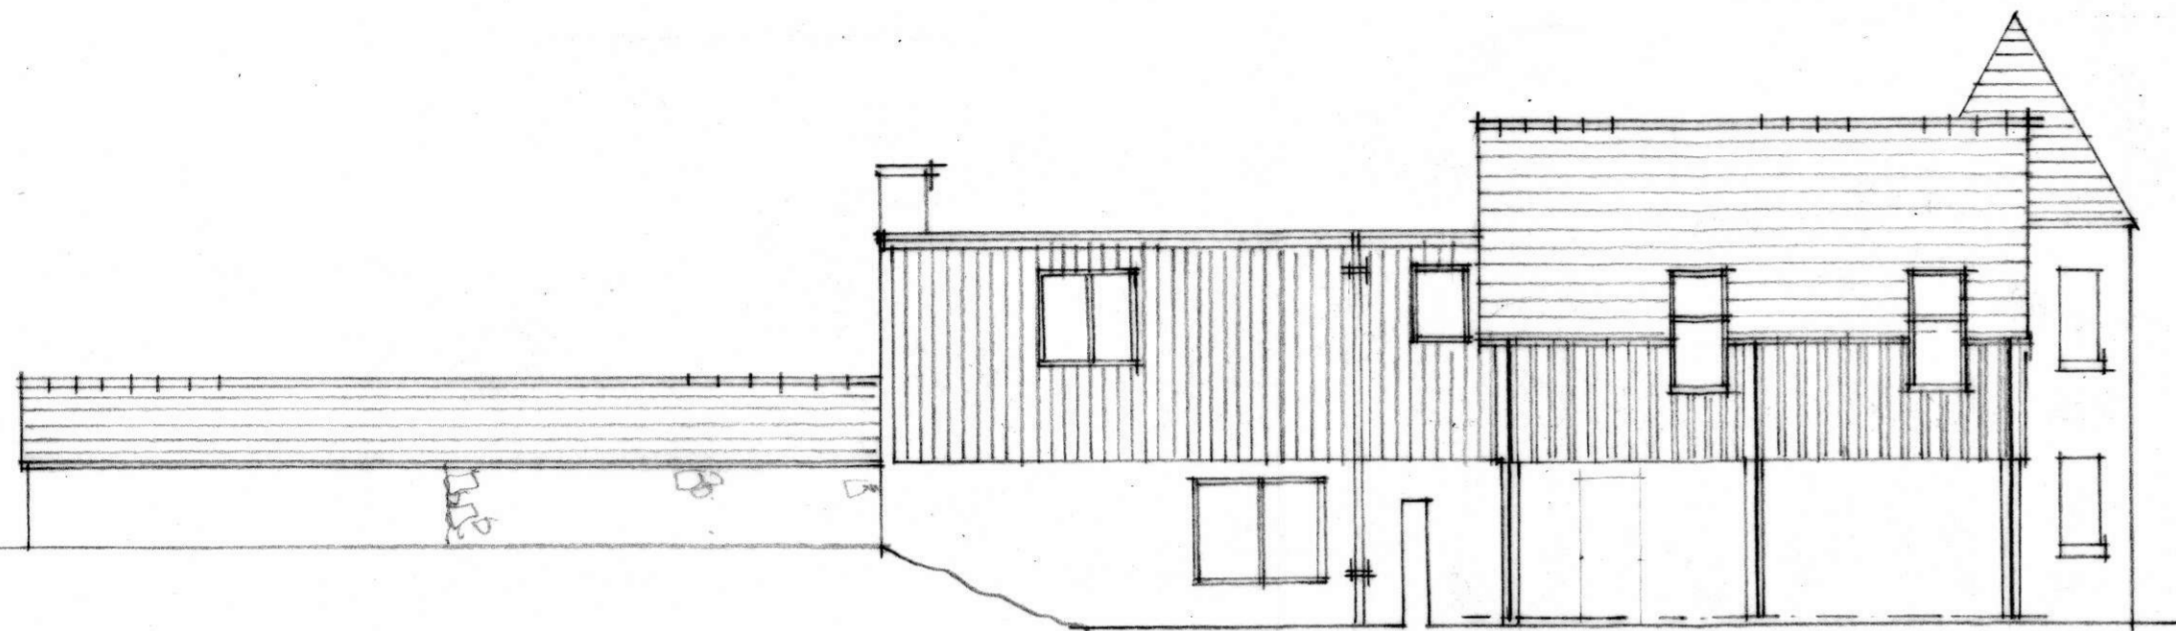

NORTH

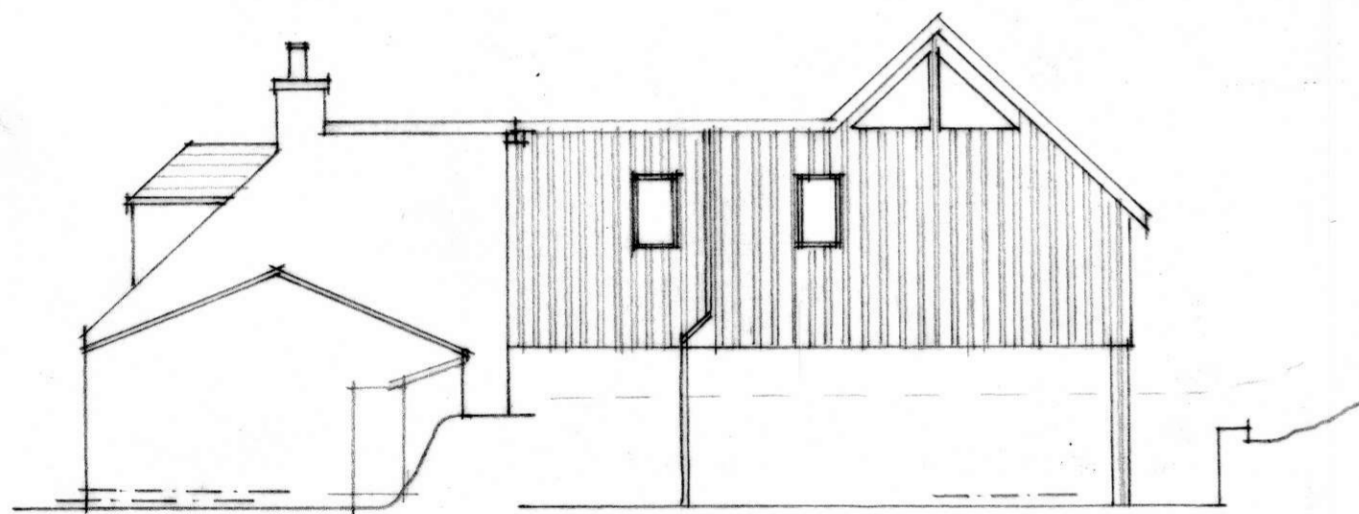

EAST

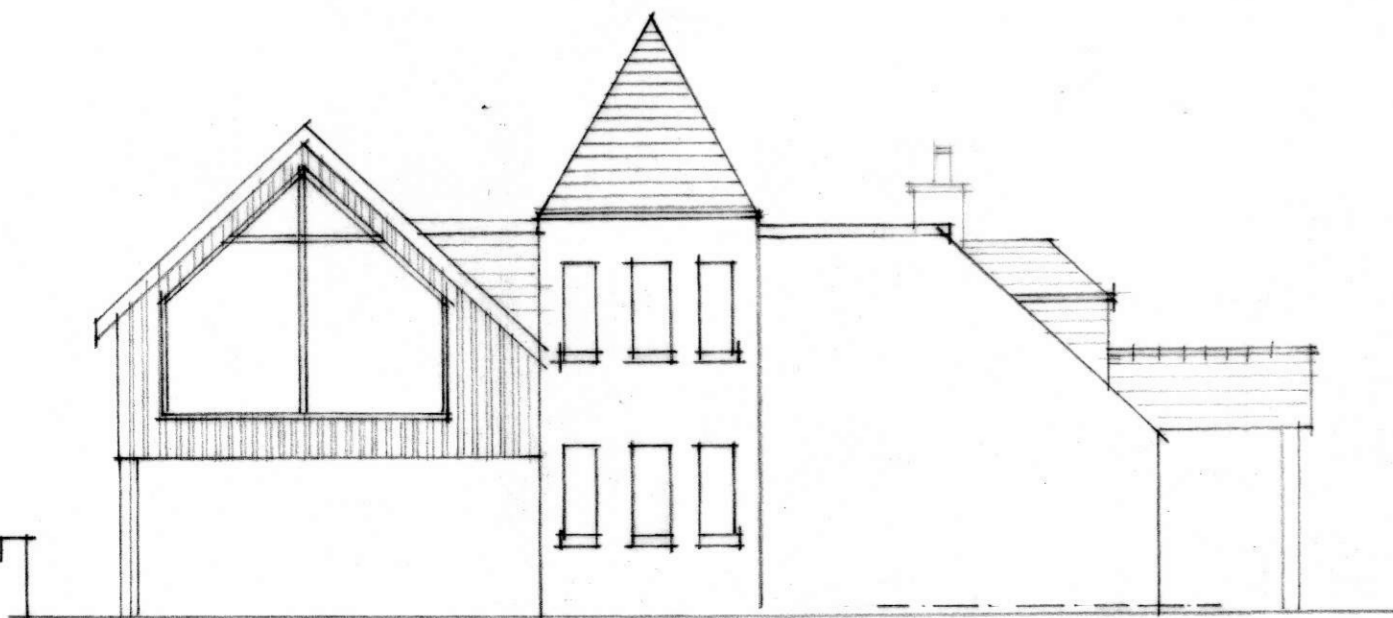

WEST

GARY GRANT ARCHITECT
RANNAGOWAN
23 VIEWFIELD ROAD BALLATER AB35 5RD
TELE 01330 850505.
email : ggrantarchitect@aol.com

SUNFIELD COTTAGE
INCHMARLO
BANCHORY
AB31 4AT

EXISTING ELEVATIONS.

MR AND MRS WATT.

Job No.	Date	Rev.
T 1215	March 2021.	
Drawing No L (-) 02.	Scale as shown@A2.	