
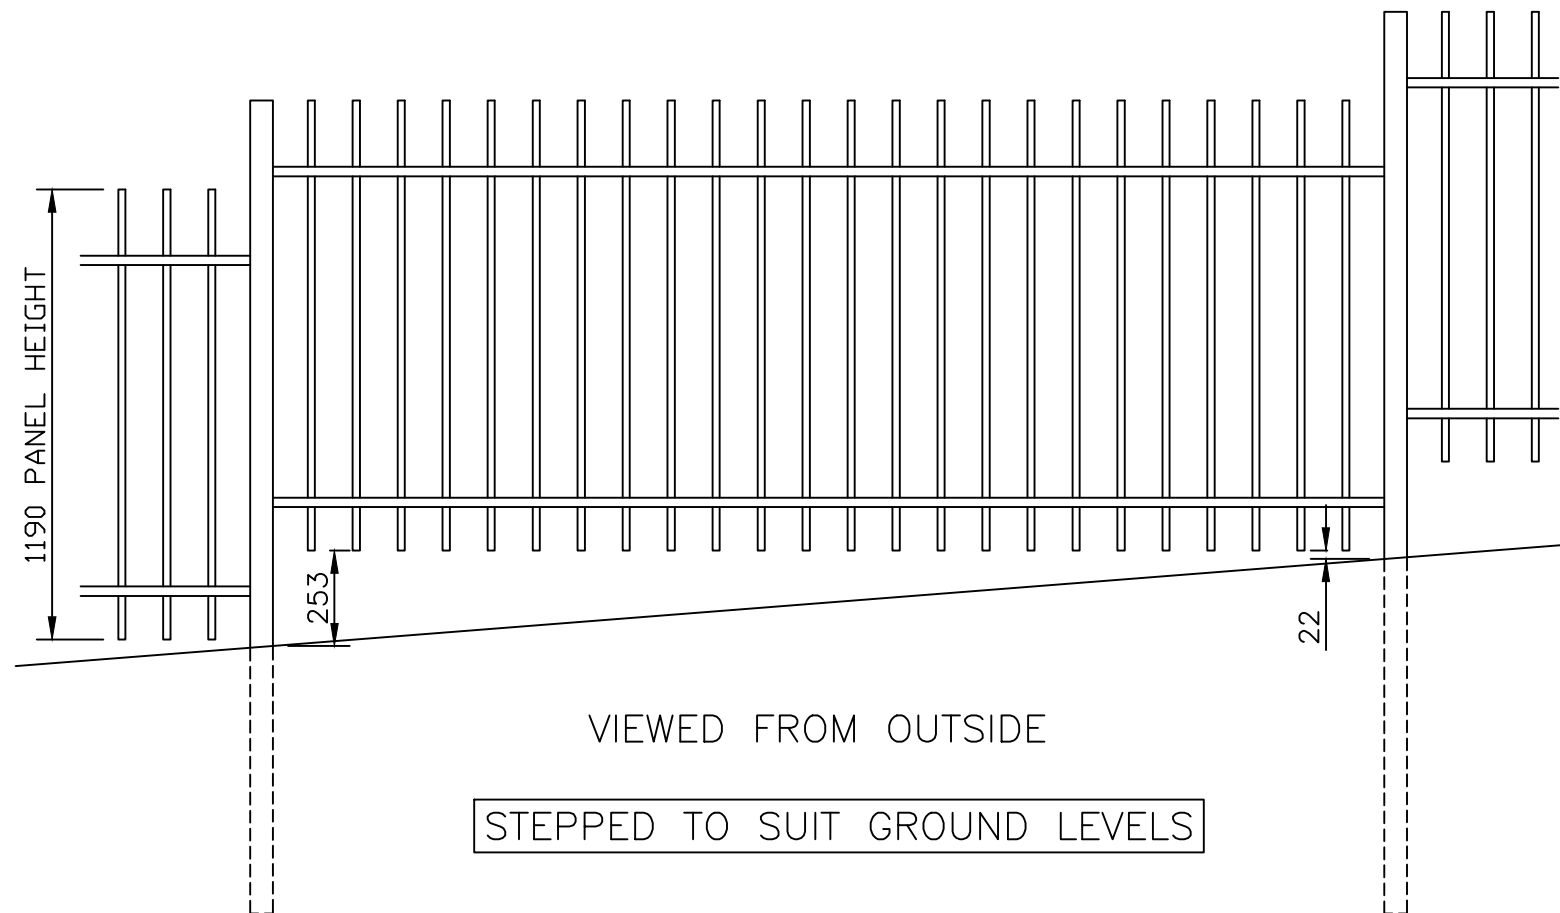


FENCE LAYOUT

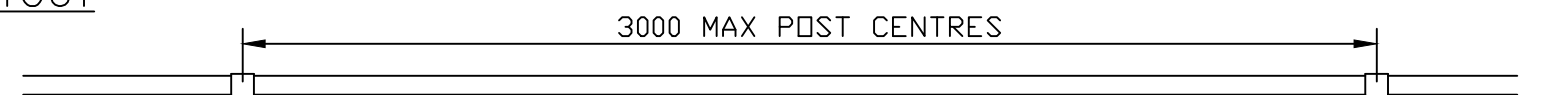

BARBICAN IMPERIAL RESIDENTIAL FENCE
(SCALE 1:20)

NOTES.

ALL DIMENSIONS ARE IN mm (UNO)
GAPS UNDER FENCING ARE
NOMINAL DUE TO GROUND LEVELS.

MATERIALS.

FENCE POST: 60 x 60 SHS
RAILS: 50 x 25 RHS
PALES: ø19 CHS

FINISH.

GALVANISED TO BS EN ISO 1461
POWDER COATED: BLACK RAL 9005

**Jacksons
Fencing**

Stowting Common, Near Ashford,
Kent. TN25 6BN
Telephone: 01233 750393
Fax: 01233 750403
www.jacksons-fencing.co.uk

DO NOT SCALE – IF IN DOUBT ASK

Drawn	WB
Date	24/03/2021
Checked	WB
Size	Scale 1:100 U.O.S
A3	

TITLE	BUCKMORE FARM BARBICAN IMPERIAL RESIDENTIAL
CUSTOMER	P T CONTRACTORS Ltd
ACK No.	2090960 (F/E)
Drawing No.	JF1005955

This Drawing Is The Property Of H.S. Jackson & Son (Fencing) Ltd, And May Not Be Copied Or Reproduced In Any Way Without Prior Written Permission.

24/03/2021 Original Issue