
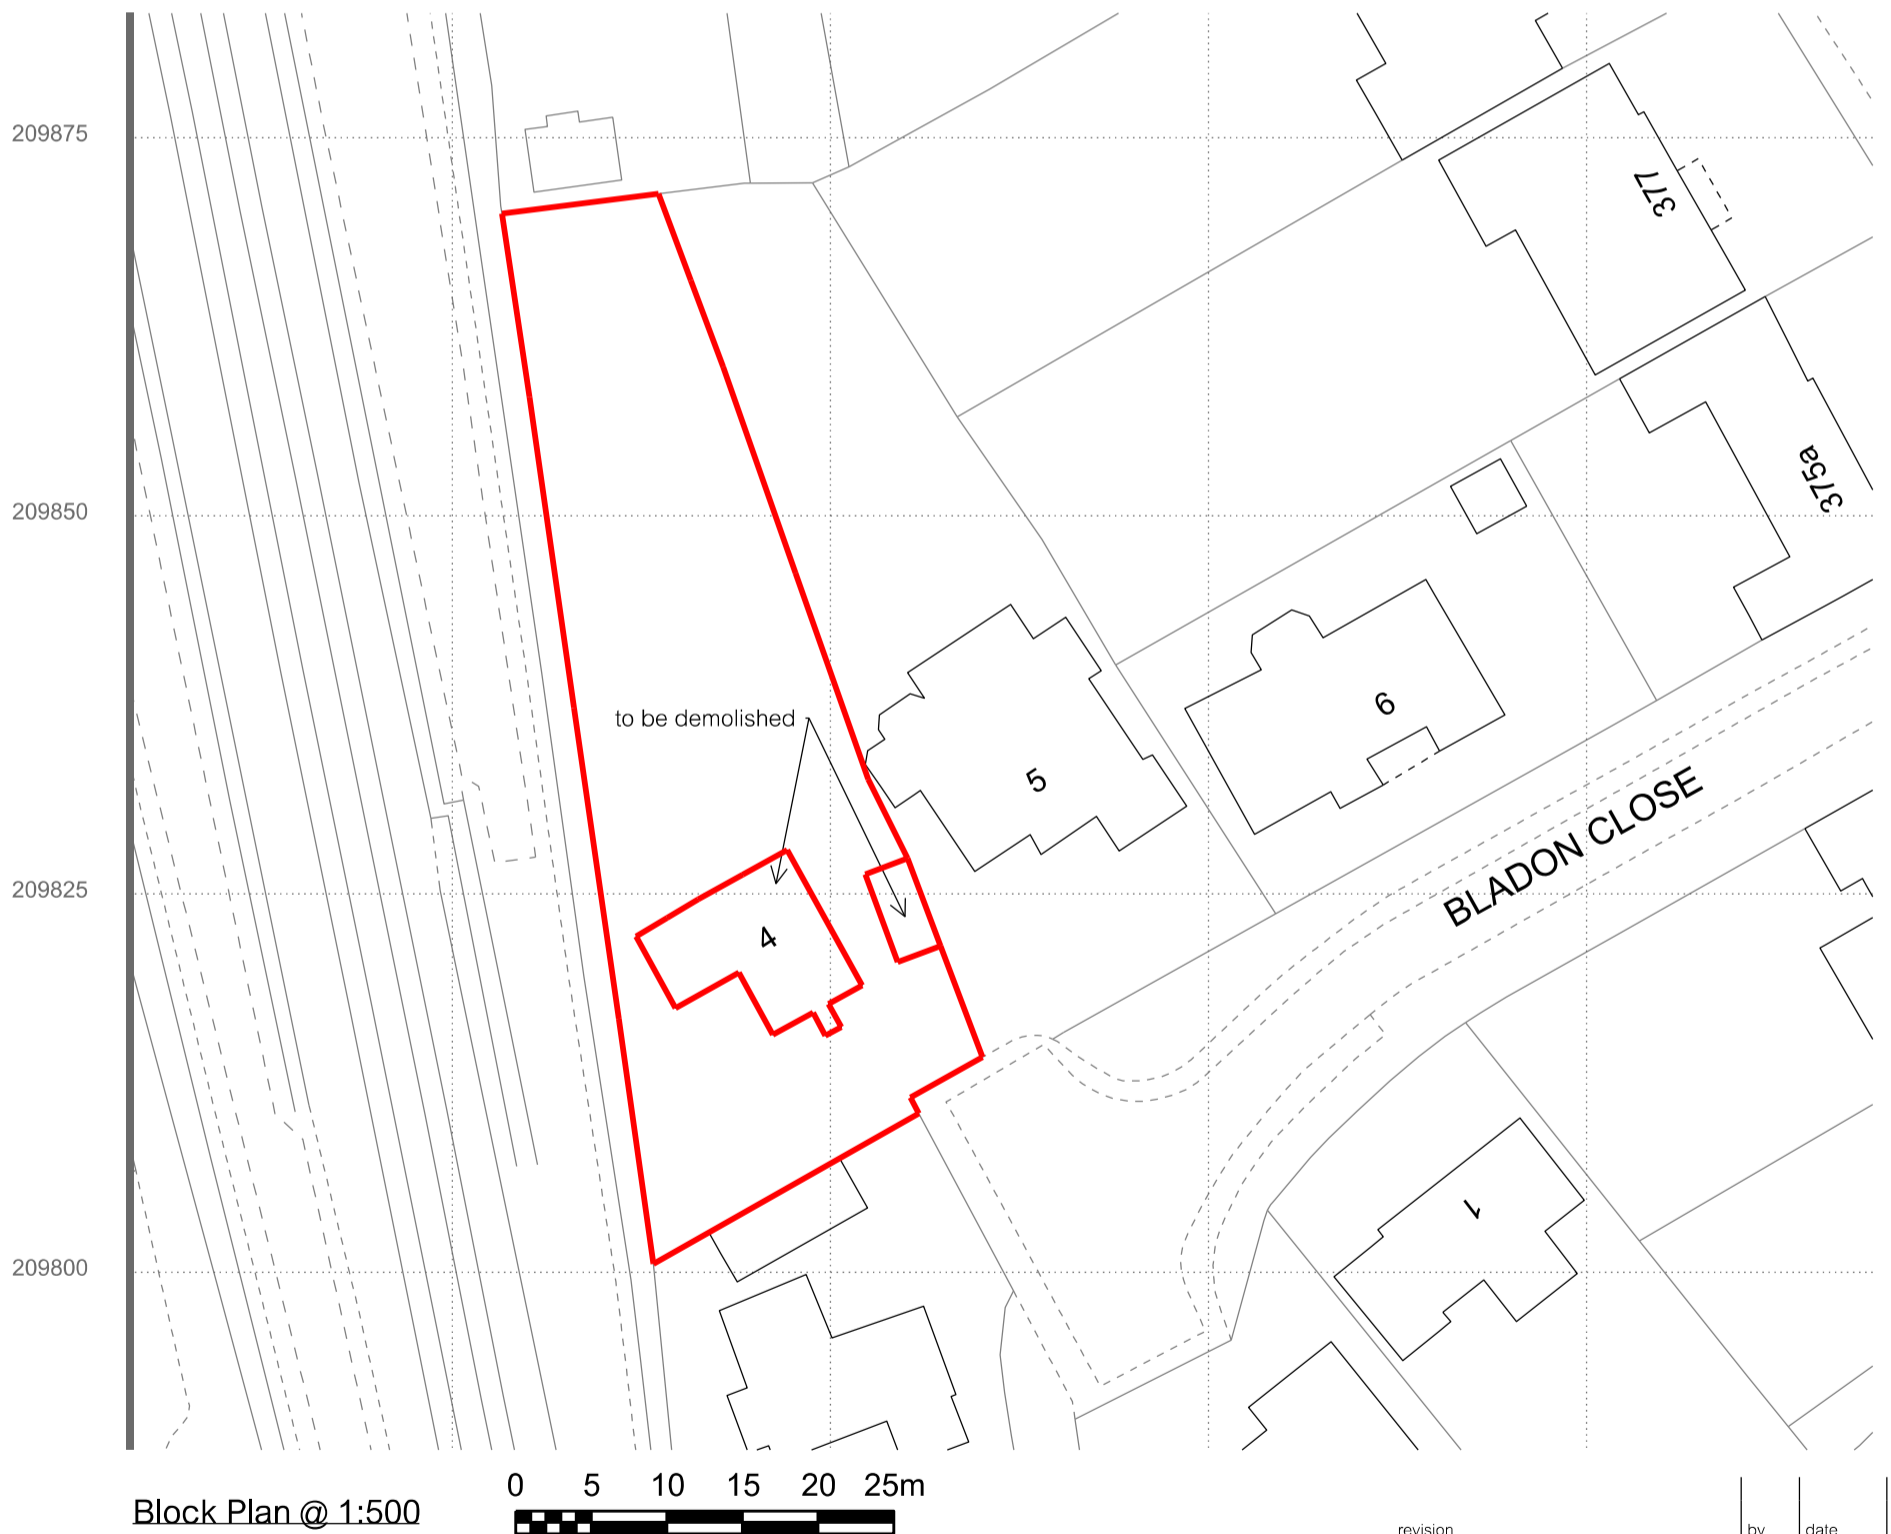


Location Plan @ 1:1,250

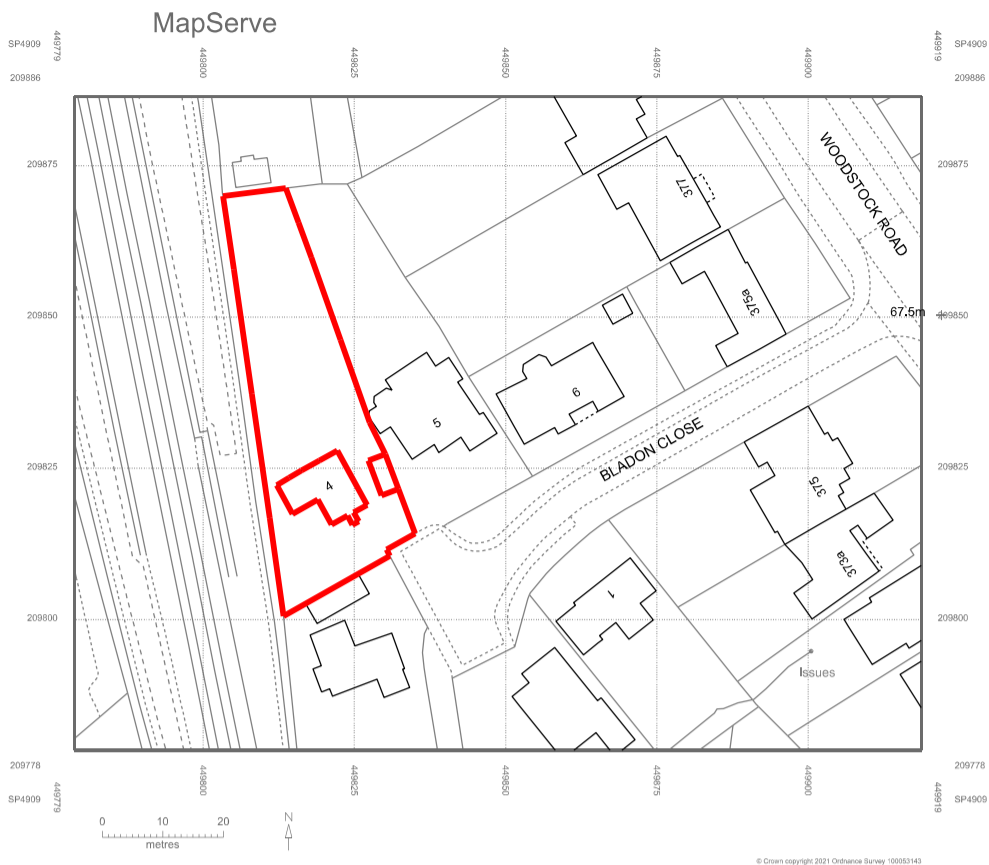

Block Plan @ 1:500

revision	by	date	index

New Apartments  
 4 Bladon Close  
 Oxford OX2 8AD

Location and Block Plan

drawing number

001

scale **as indicated @ A3**

status **planning**

date **22.02.21** drawn **MN**