
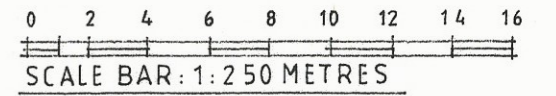
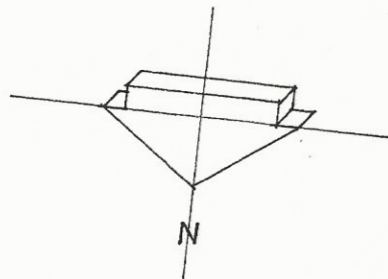


OAK GARDENS.

PROPOSED EXTENSIONS

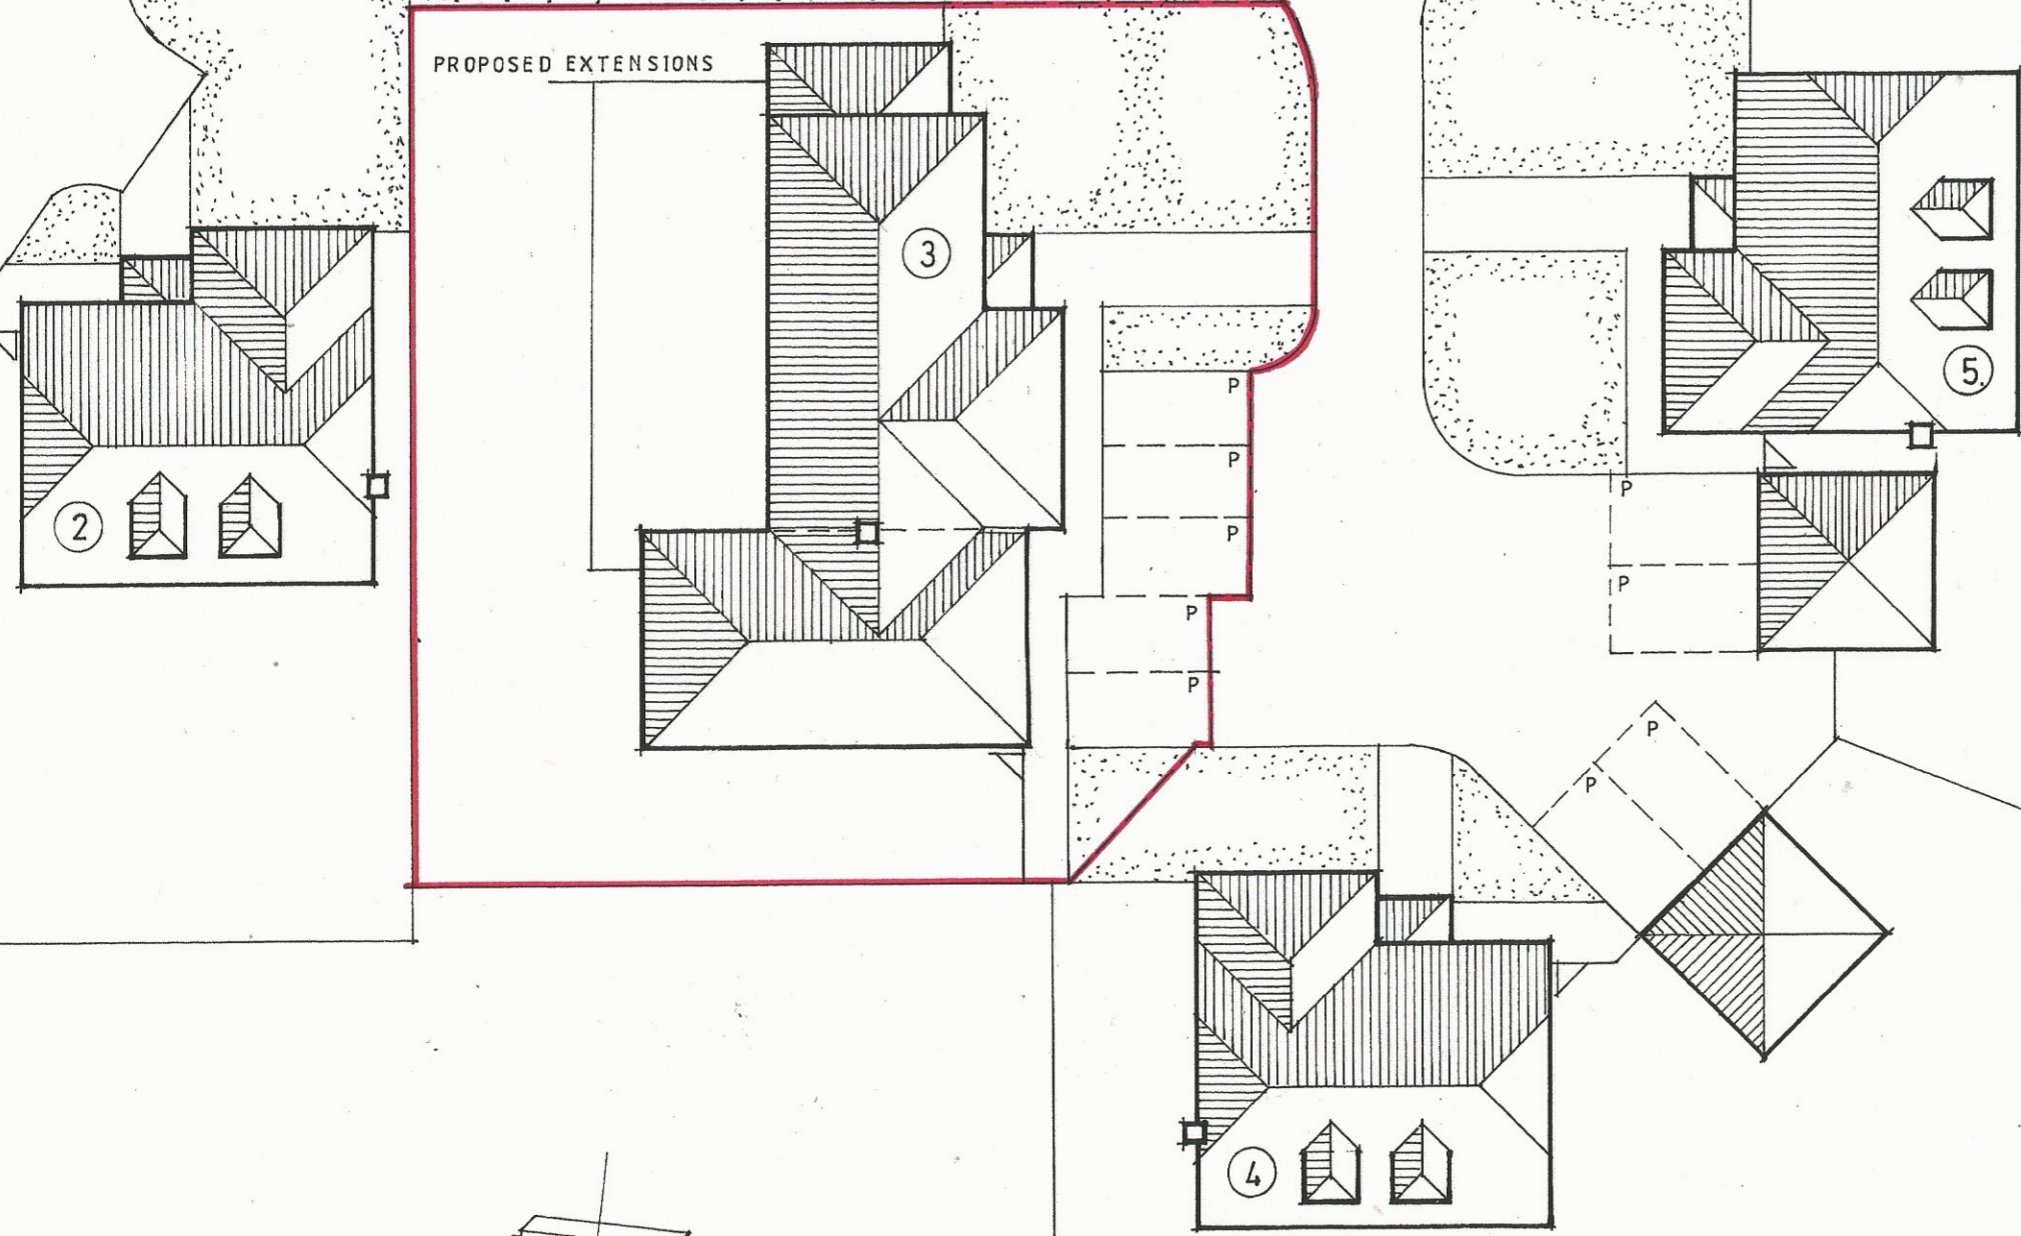

Client MR. K. HAQUE				
Job 3 OAK GARDENS · BLUE BELL HILL.				
Drawing PROPOSED SITE LAYOUT.				
Date	Scale	Job No.	Drg No.	Rev
MAR. 21	1:250	21/06	P.08.	