


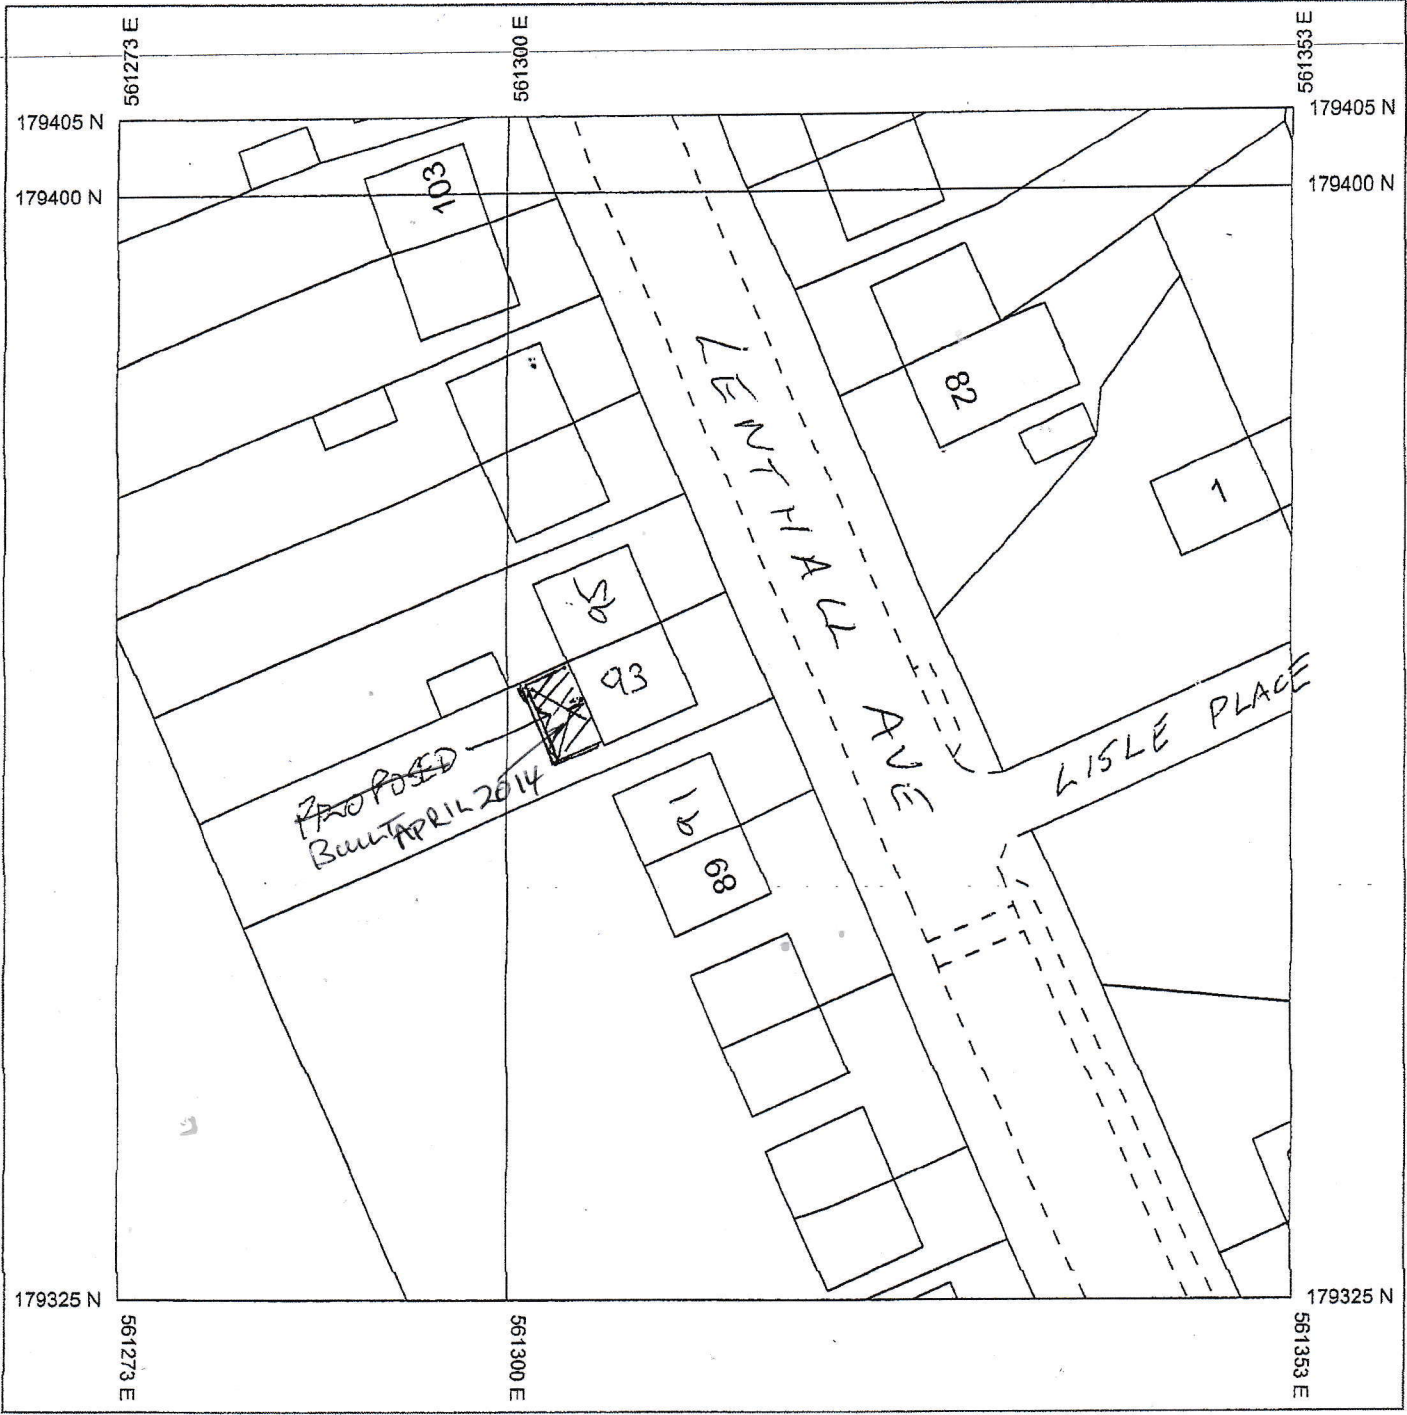


Location Map



PROPOSED EXTN APRIL 2014  
REAR OF 93 LENTHALL AVP  
GRAYS  
RM17 5AL

CONSTRUCTED APRIL  
2014

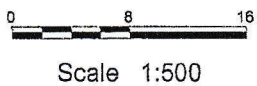

Supplied By: **Hussey Knights Shenfield**  
Serial number: 001140086  
Plot Centre Coordinates: 561313, 179365

The representation of features as lines is no evidence of a property boundary.