
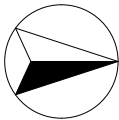


SCALE 1:50

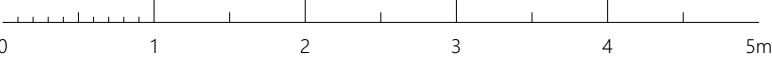

Drawing Status

Planning Application

© VATRAAArchitecture Ltd. Do not reproduce the drawing without written permission.

Do not scale from this drawing. Use figured dimensions only.  
**IF IN DOUBT ASK.** Verify all dimensions on site before commencing any work or shop drawings. If any errors become obvious, inform VATRAAArchitecture Ltd.

This drawing to be read in conjunction with all relevant drawings / specification / schedules etc. which relate to this project.

LEGEND:

- EXISTING
- PROPOSED

RevID	Issue Date	Comment

VATRAA  
Architecture

Vatraa Architecture Ltd  
199 Bishopsgate, EC2M 3TY  
London, UK  
0737 837 8833  
info@vatraa.com; www.vatraa.com

Barness Court

Client: Cindy & Riccardo Brizzi  
Project address: 24 Barness Court  
6-8 Westbourne Terrace, London, W2 3UW

Drawing Name  
  
Planning  
Existing Plan

Modified by AP	Checked by AP
-------------------	------------------

Creation date 17.11.2019	Sheet A3	Scale 1:50
-----------------------------	-------------	---------------

Project no. <b>1023</b>	Drawing no. <b>P001</b>	Revision
----------------------------	----------------------------	----------