

New white aluminium frame glazed double door to be fitted to existing opening

Cill of existing opening to be brought down to 450mm from FFL, New white aluminium frame window to be fitted to resulted opening

Cill of existing opening to be brought down to FFL, New white aluminium frame glazed double door to be fitted to resulted opening

New kitchen extractor wall vent

New white aluminium frame window to be fitted to existing opening

New boiler flue

New white sash window to be fitted to existing opening

New bathroom extractor wall vent

BEDROOM

LIVING AREA



DINING AREA

KITCHEN AREA

BATHROOM

HALLWAY

SCALE 1:50

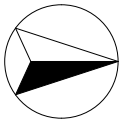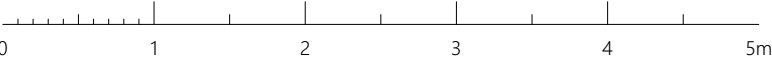

Drawing Status

Planning Application

© VATRAAArchitecture Ltd. Do not reproduce the drawing without written permission.

Do not scale from this drawing. Use figured dimensions only. **IF IN DOUBT ASK.** Verify all dimensions on site before commencing any work or shop drawings. If any errors become obvious, inform VATRAAArchitecture Ltd.

This drawing to be read in conjunction with all relevant drawings / specification / schedules etc. which relate to this project.

LEGEND:

<div></div>	EXISTING
<div></div>	PROPOSED

RevID	Issue Date	Comment

VATRAA
Architecture

Vatraa Architecture Ltd
199 Bishopsgate, EC2M 3TY
London, UK
0737 837 8833
info@vatraa.com; www.vatraa.com

Barness Court

Client: Cindy & Riccardo Brizzi
Project address: 24 Barness Court
6-8 Westbourne Terrace, London, W2 3UW

Drawing Name
**Planning
Proposed Plan**

Modified by AP	Checked by AP
--------------------------	-------------------------

Creation date 17.11.2019	Sheet A3	Scale 1:50
------------------------------------	--------------------	----------------------

Project no. 1023	Drawing no. P003	Revision
-----------------------------------	-----------------------------------	-----------------