

Hatched area indicates approximate location of existing lightwell to be altered

REV	DATE	AMENDMENT
-	17.03.21	Issued for Planning

3 Hyde Park Place  
London  
W2 2LH



**BEN REED ARCHITECTS**  
1A ATHELDENE ROAD, LONDON, SW18 3BN  
TEL: +44 (0) 20 8870 6982

DRAWING  
**PROPOSED BLOCK PLAN**

SCALE @ A3 1: 500

DATE 16.03.21

DRAWING NO. 325 - 10 - 100 REV. -

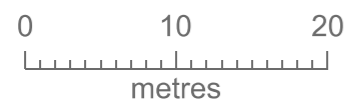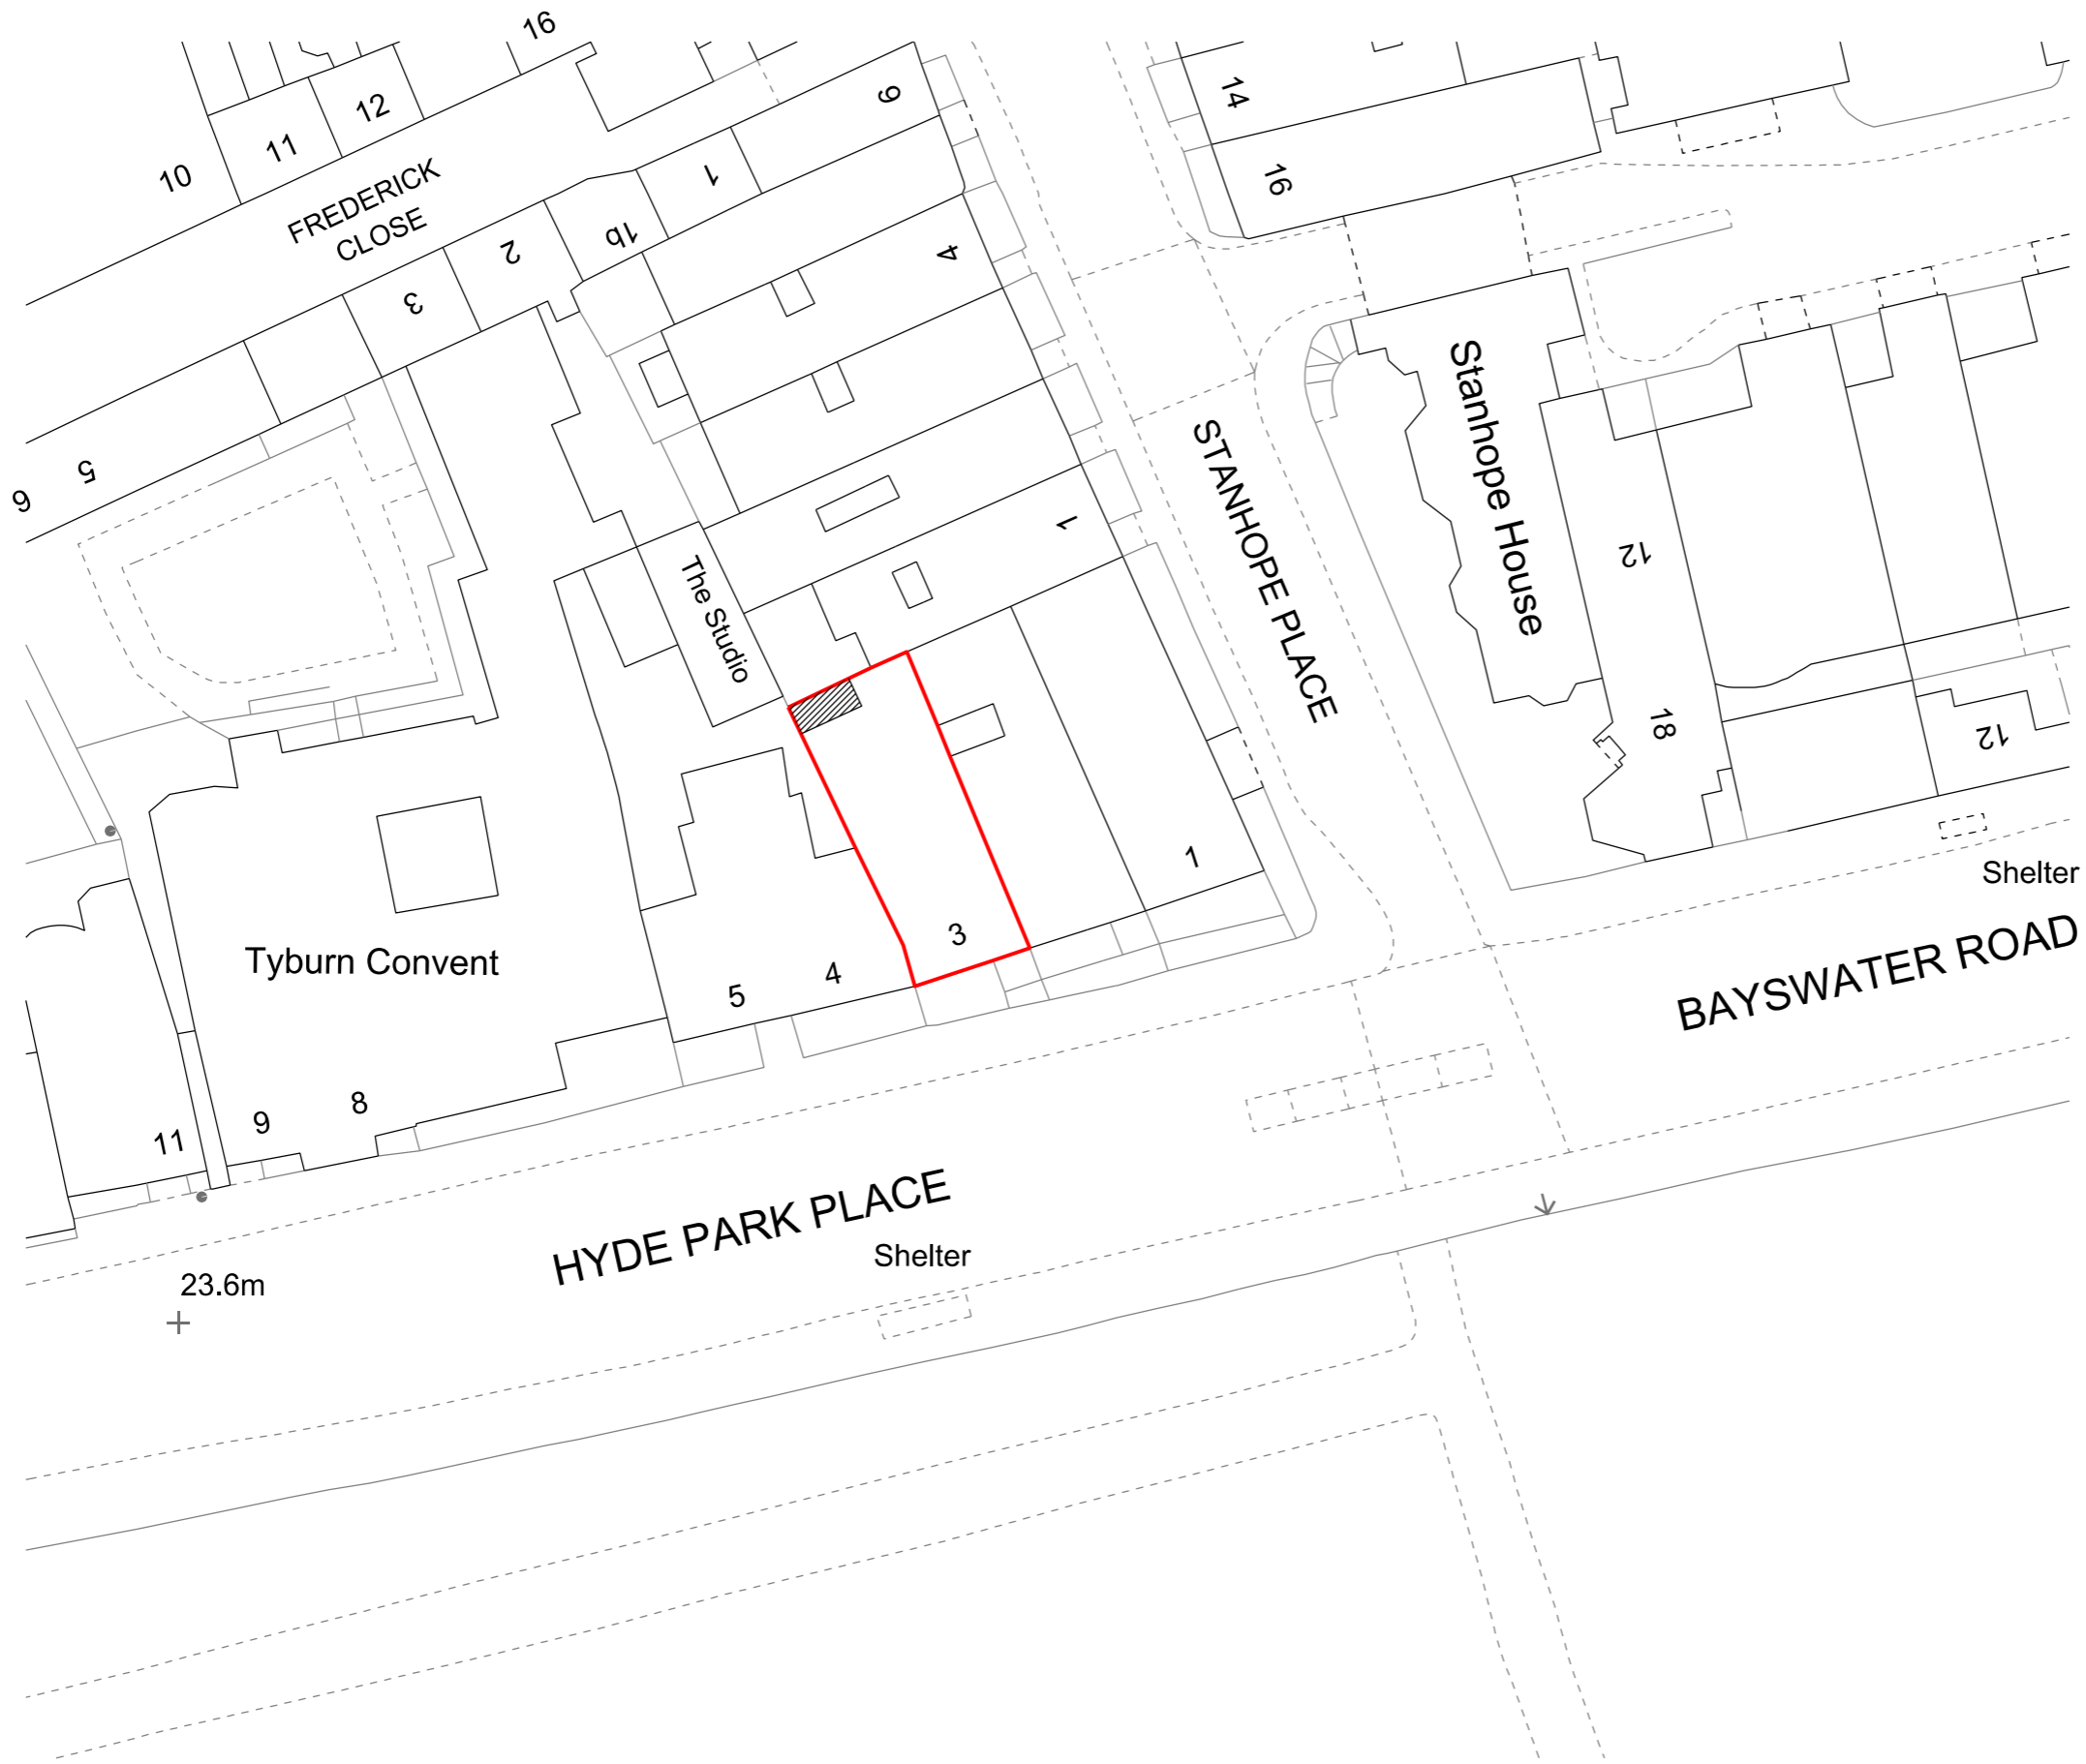

DO NOT SCALE FROM THIS DRAWING  
The contractor shall check and verify all dimensions on site and report any discrepancies in writing to Ben Reed before proceeding with work.

FOR ELECTRONIC DATA ISSUE  
Electronic data / drawings are issued as "read only" and should not be interrogated for measurement. All dimensions and levels should be read only from those values stated in text, on the drawing.