

© Incalmo Architects Ltd.

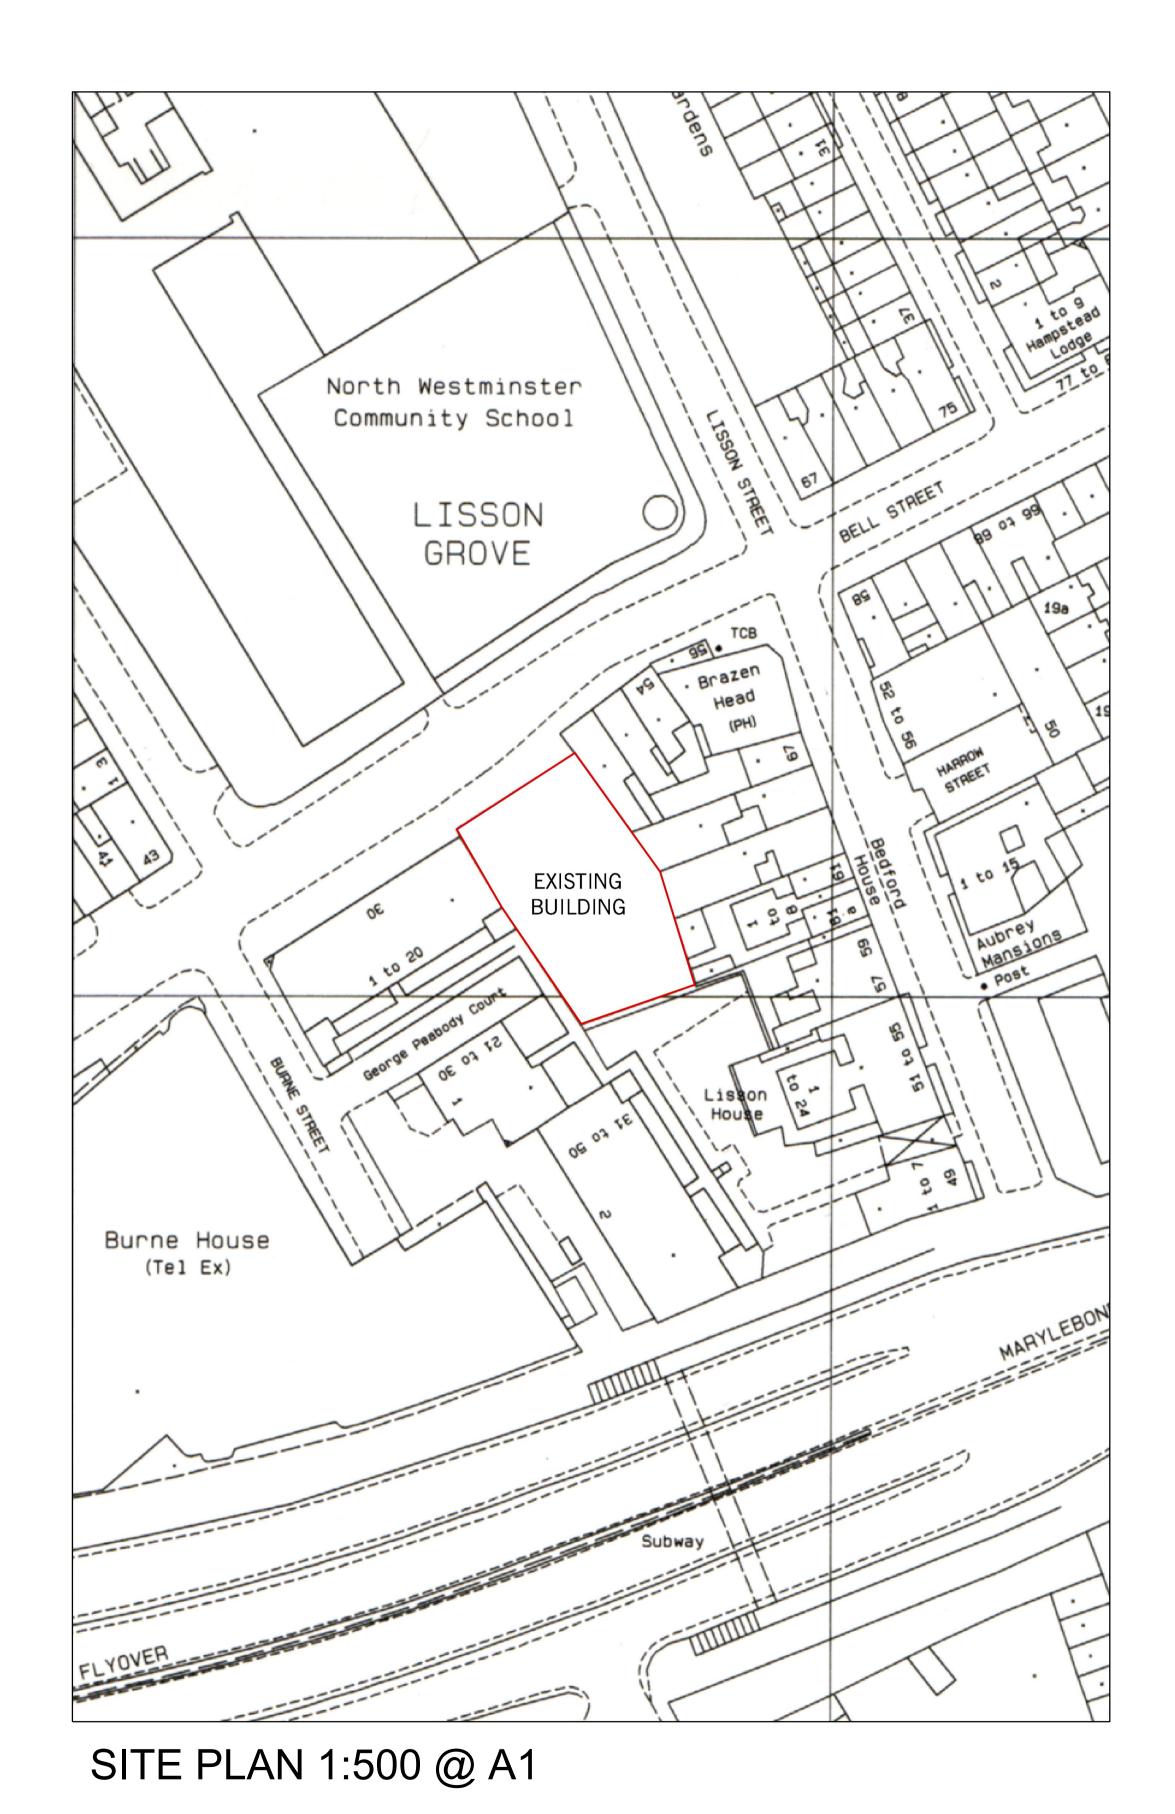

50 Metres

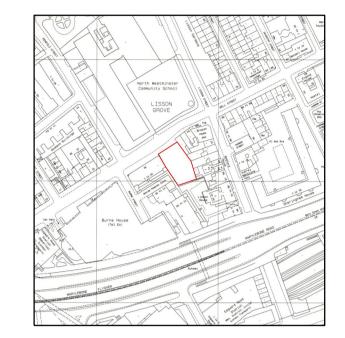

LOCATION PLAN 1:1250 @ A1

