




ROOF

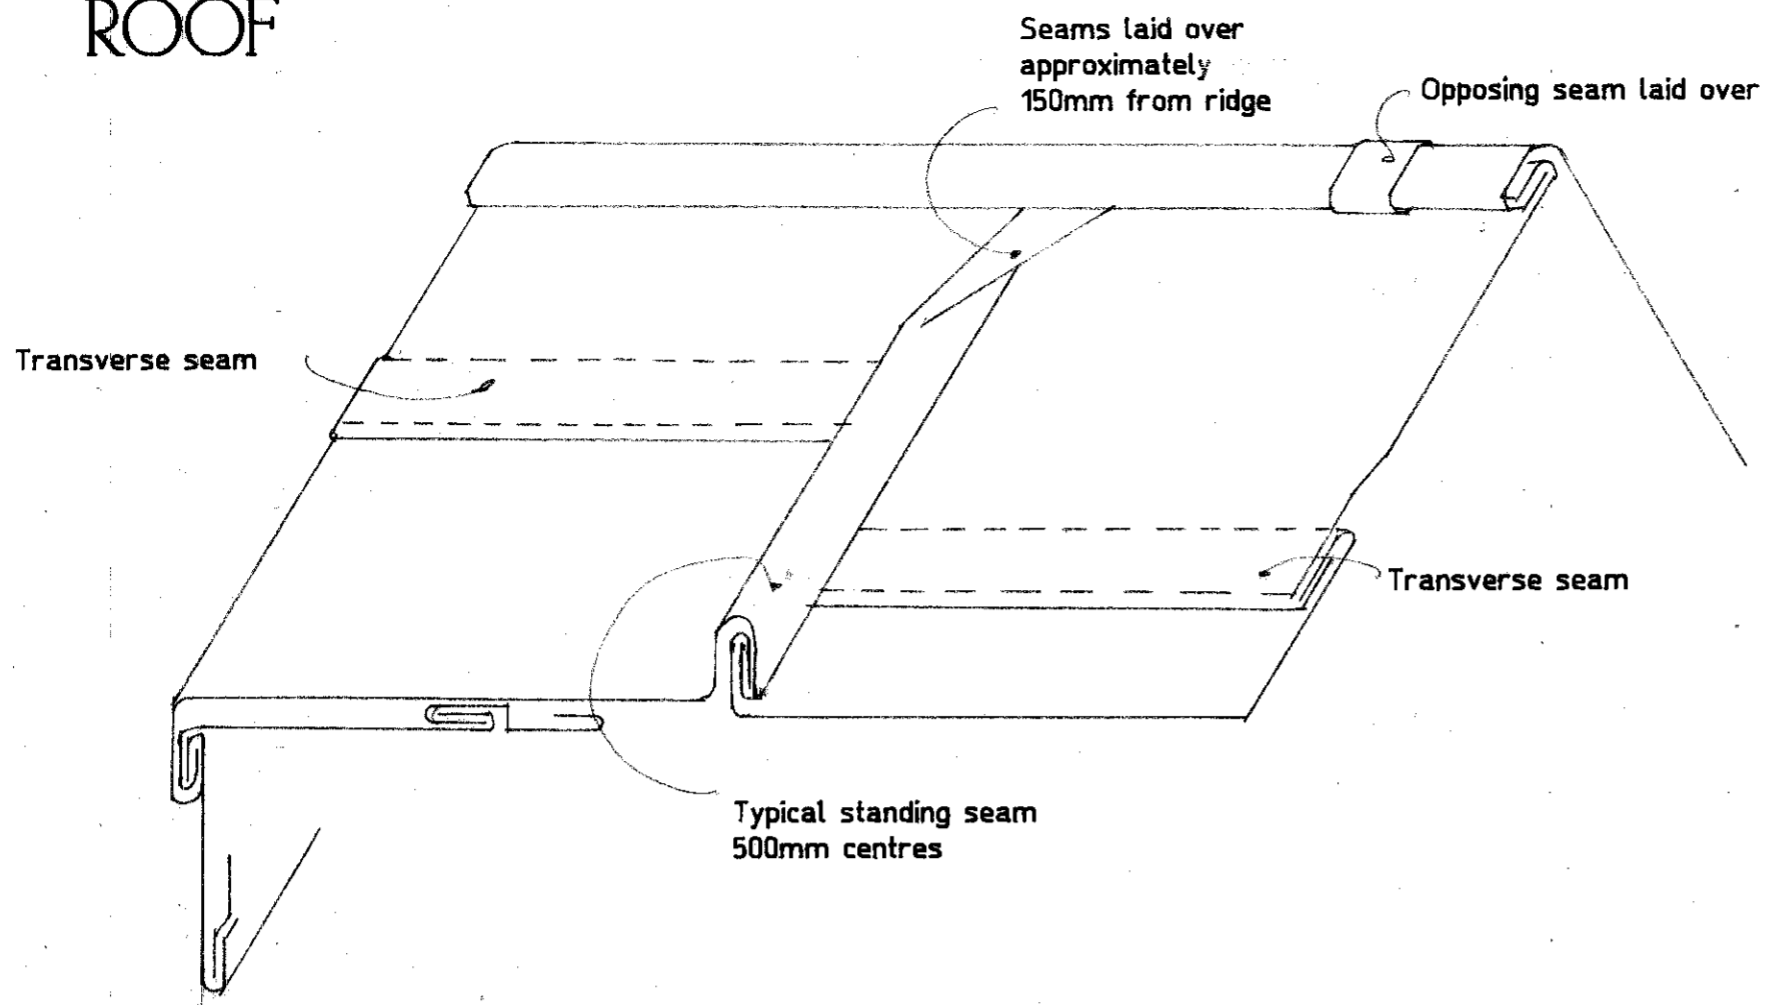

HIDDEN GUTTER

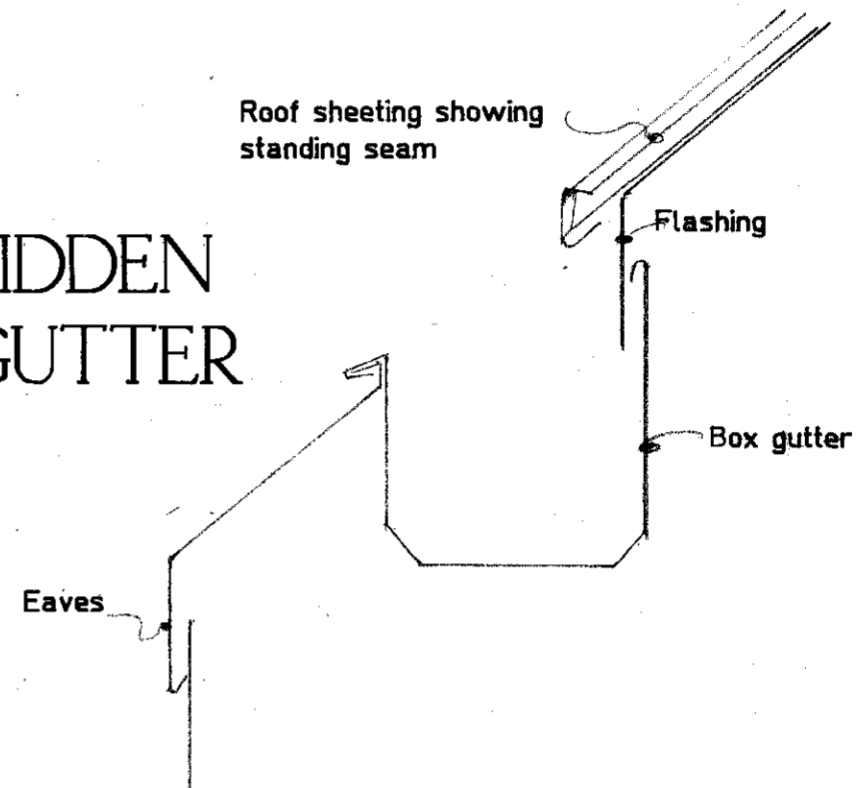

WINDOW

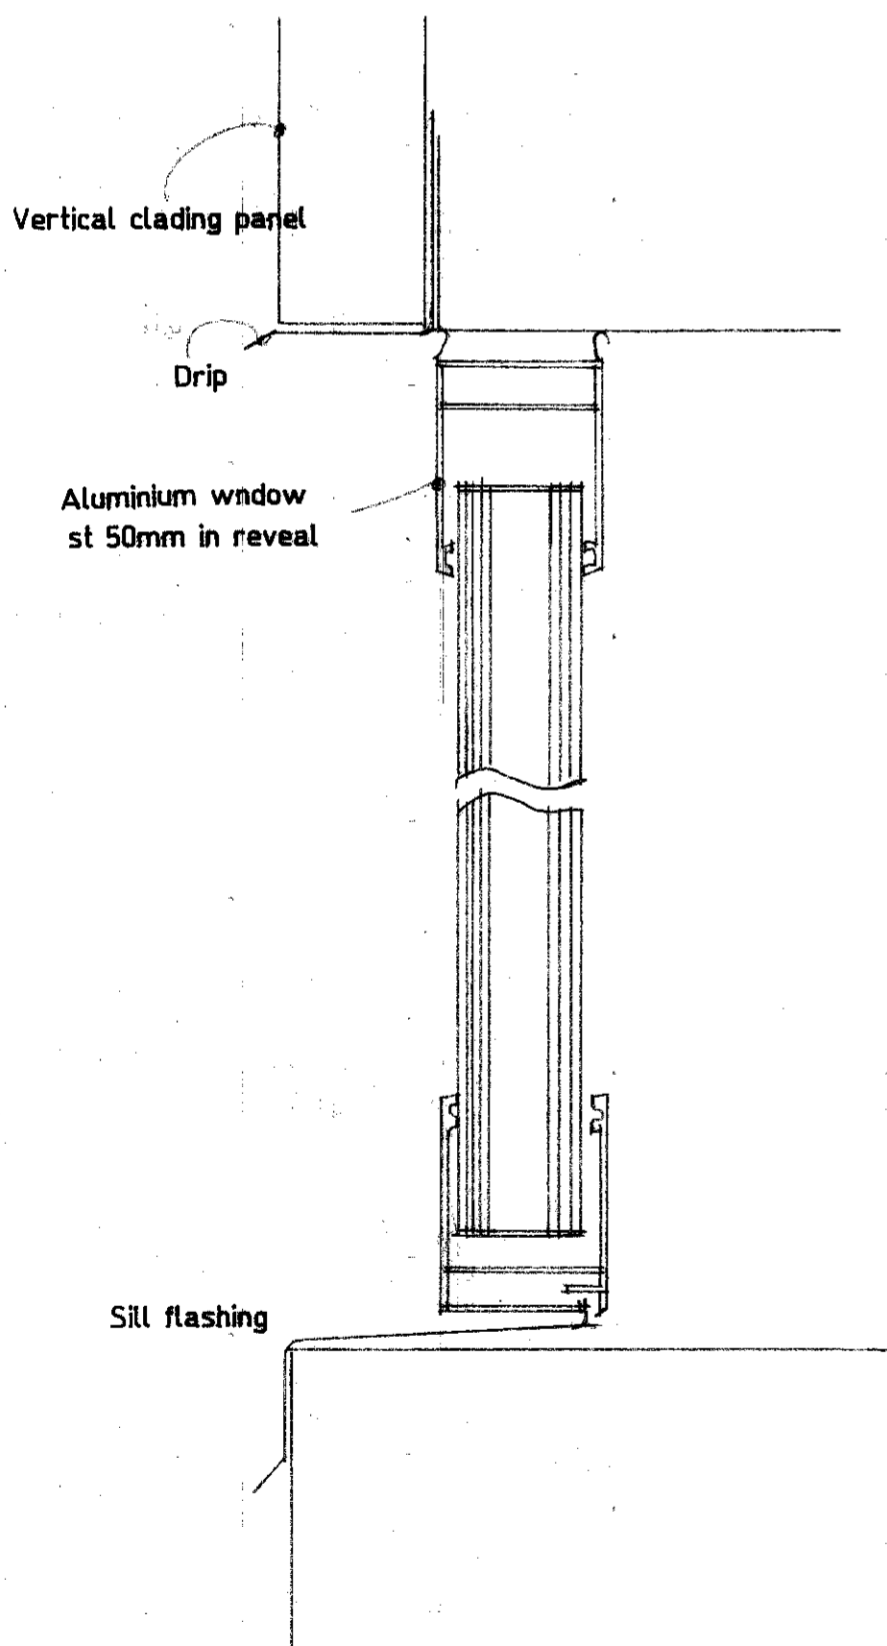

ROSAMUND NICHOLSON B Arch (HONS) ARCHITECT

KNAPENEY FARM
OSSINGTON LANE
OSSINGTON
NEWARK ON TRENT
NOTTINGHAMSHIRE
NG23 6ND

Telephone: 01636 822770
Email: ros@rosamundnicholson.co.uk

PROJECT EXTENSION AND ALTERATION TO
CHURCH HILL FARM, BLACKWELL

CLIENT JOHN LYNCH

DRAWING INDICATIVE ZINC CLADDING DETAILS

SCALE n.l.s DATE Mar 2021 DRAWING No. 1847A 3