

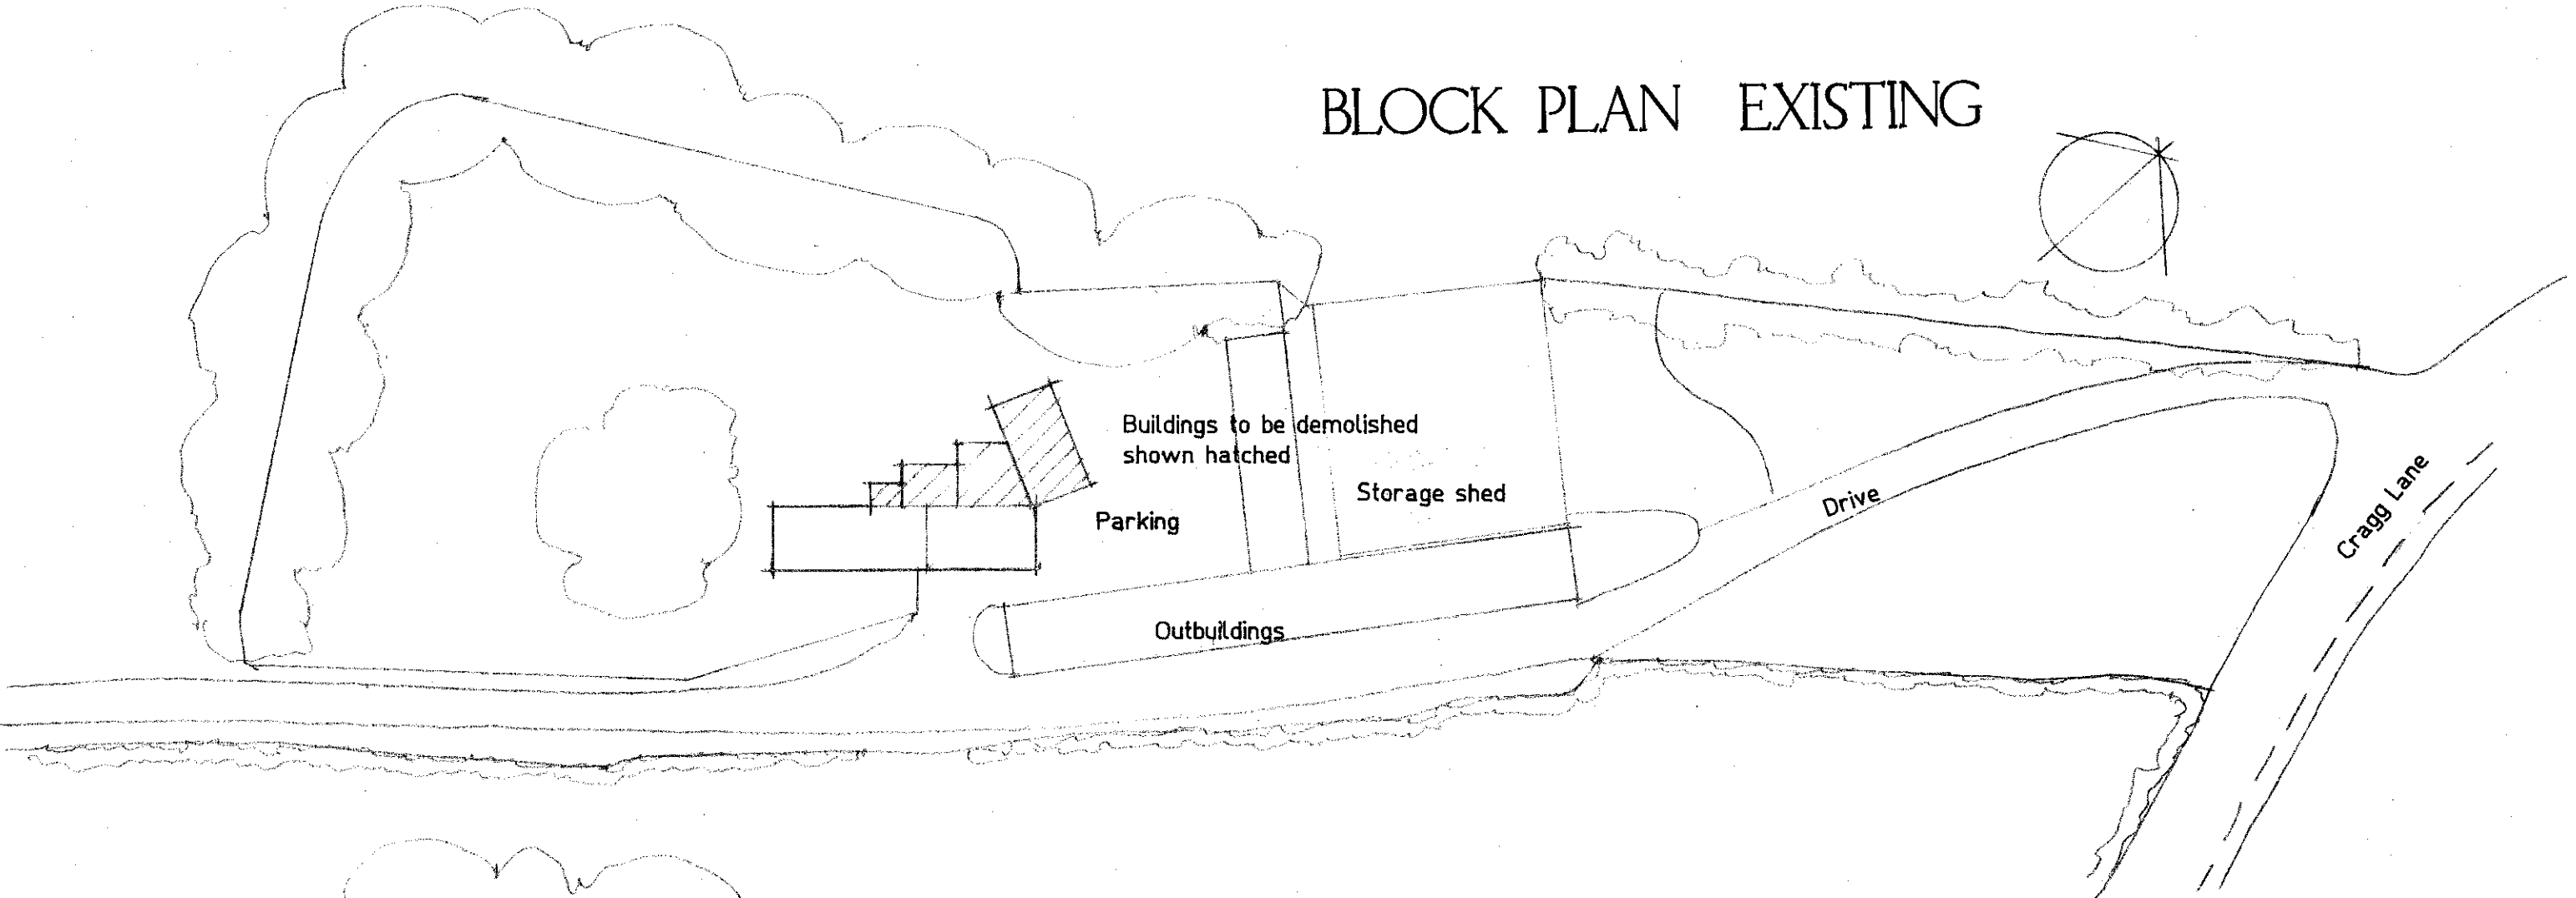
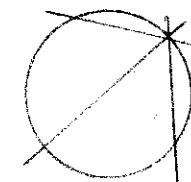


BLOCK PLAN EXISTING

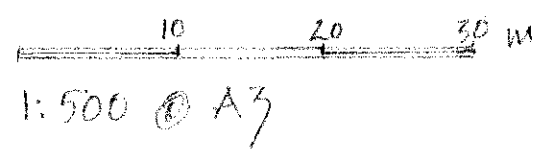

BLOCK PLAN PROPOSED

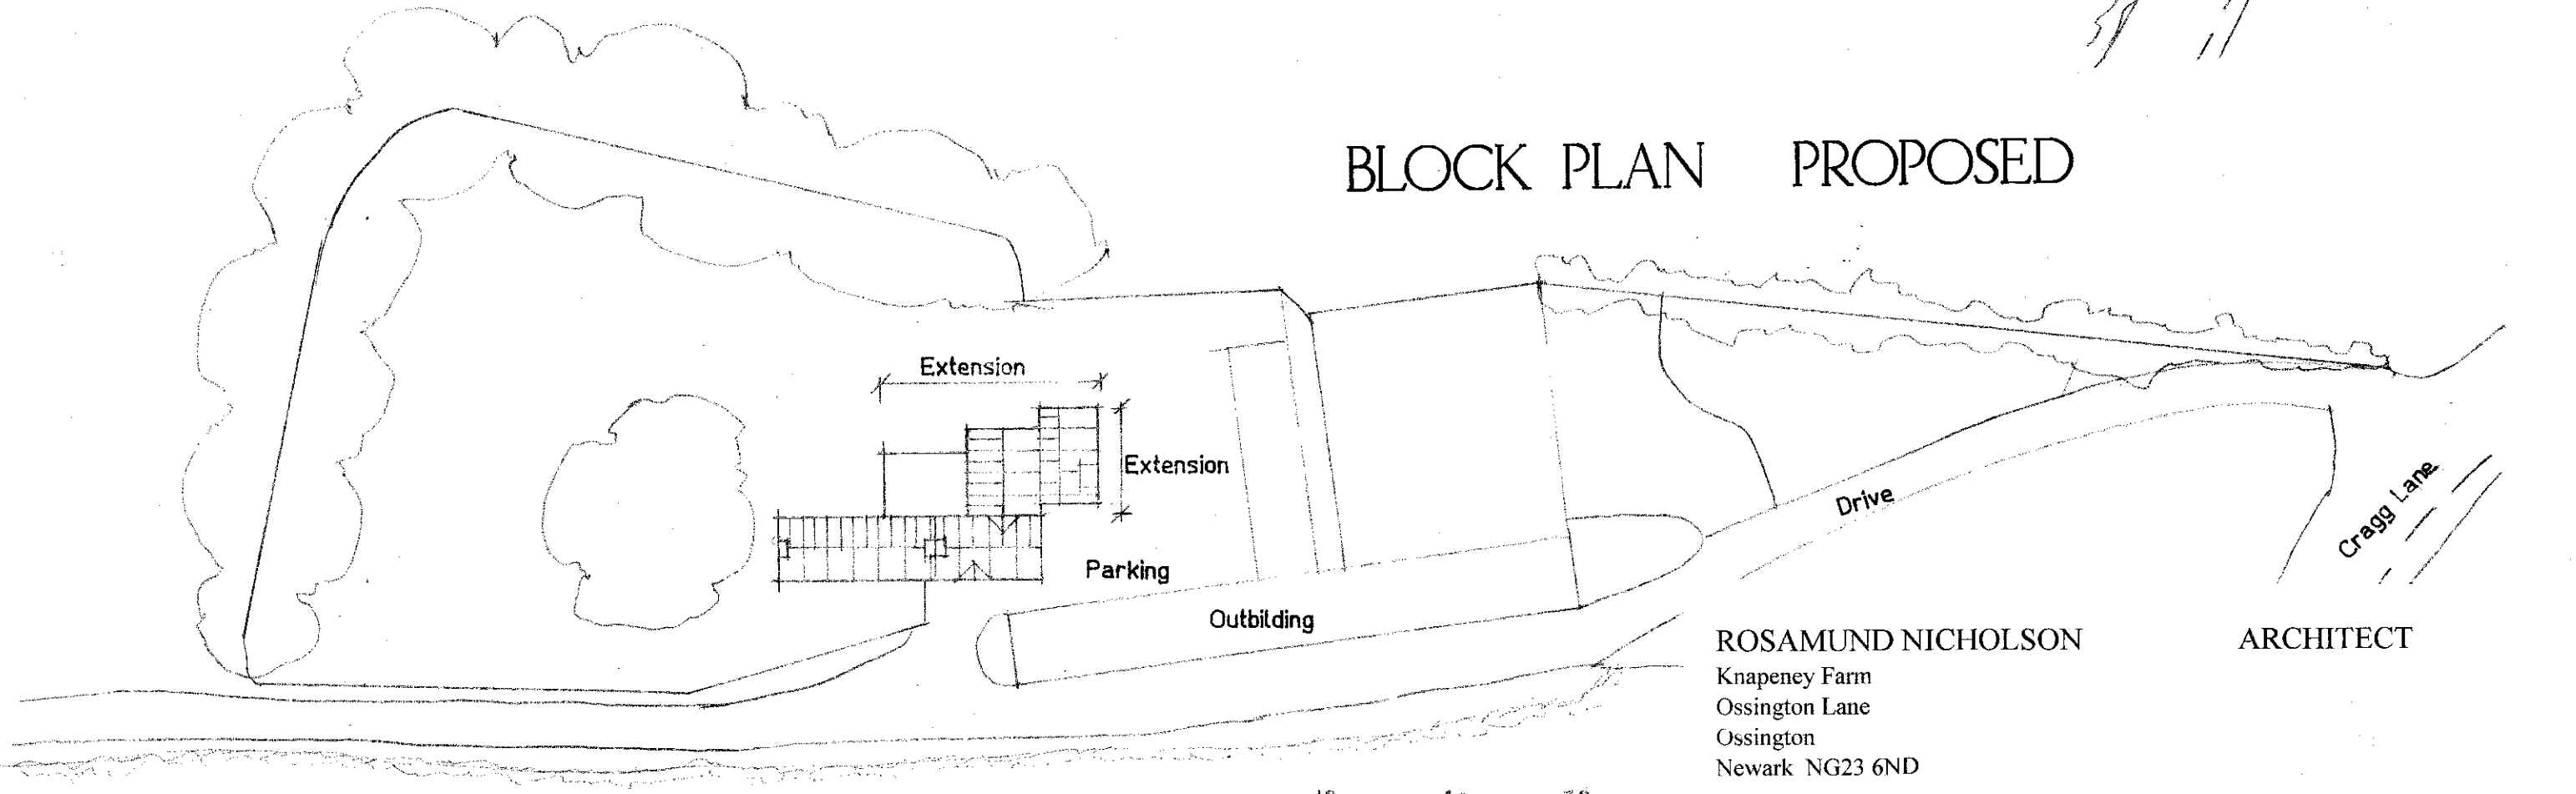

ROSAMUND NICHOLSON
Knapeney Farm
Ossington Lane
Ossington
Newark NG23 6ND

ARCHITECT

SCHEME EXTENSION AND ALTERATION TO CHURCH HILL FARM

CLIENT JOHN LYNCH

DRAWING BLOCK PLAN

SCALE 1:500 **DATE** AUGUST 2020 **DRAWING** No 1847.A.2

CHURCH HILL FARM