




Do not scale from this drawing. All dimensions to be checked on site by contractor/ manufacturer prior to construction and any discrepancies reported to Vertical Edge Design. Approval from Vertical Edge Design must be obtained prior to duplication or reproduction of the drawing or its contents.

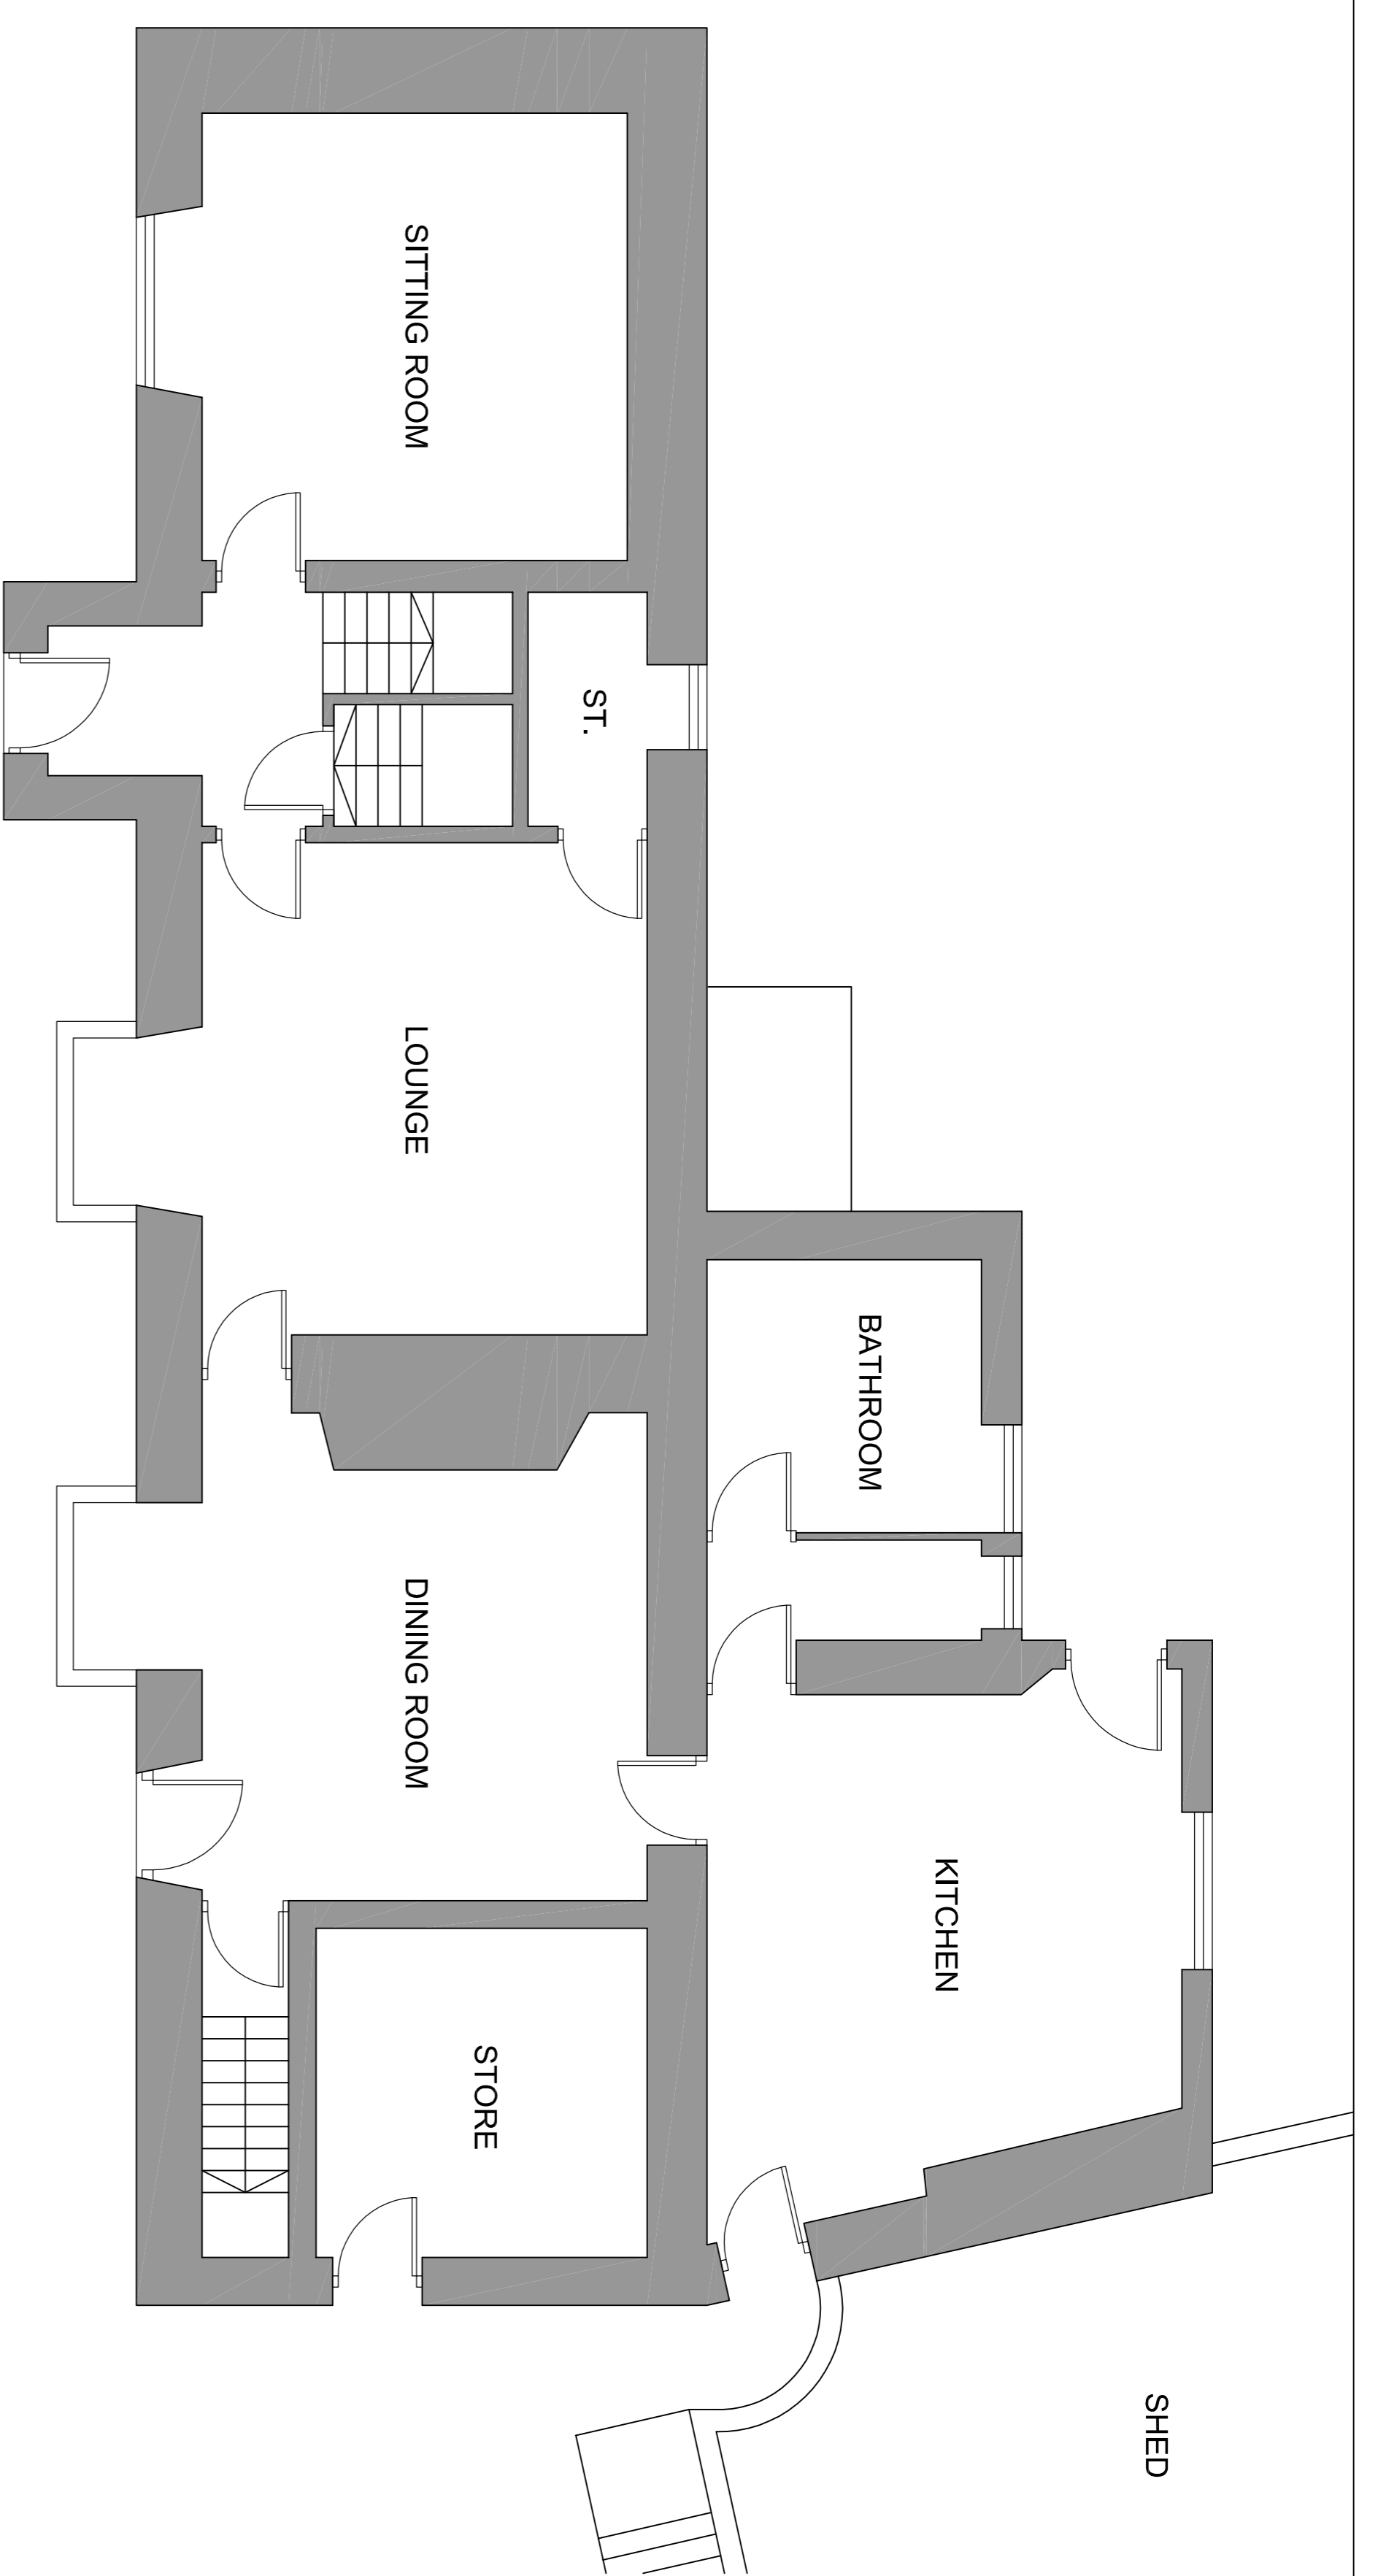


GROUND FLOOR (1:50)

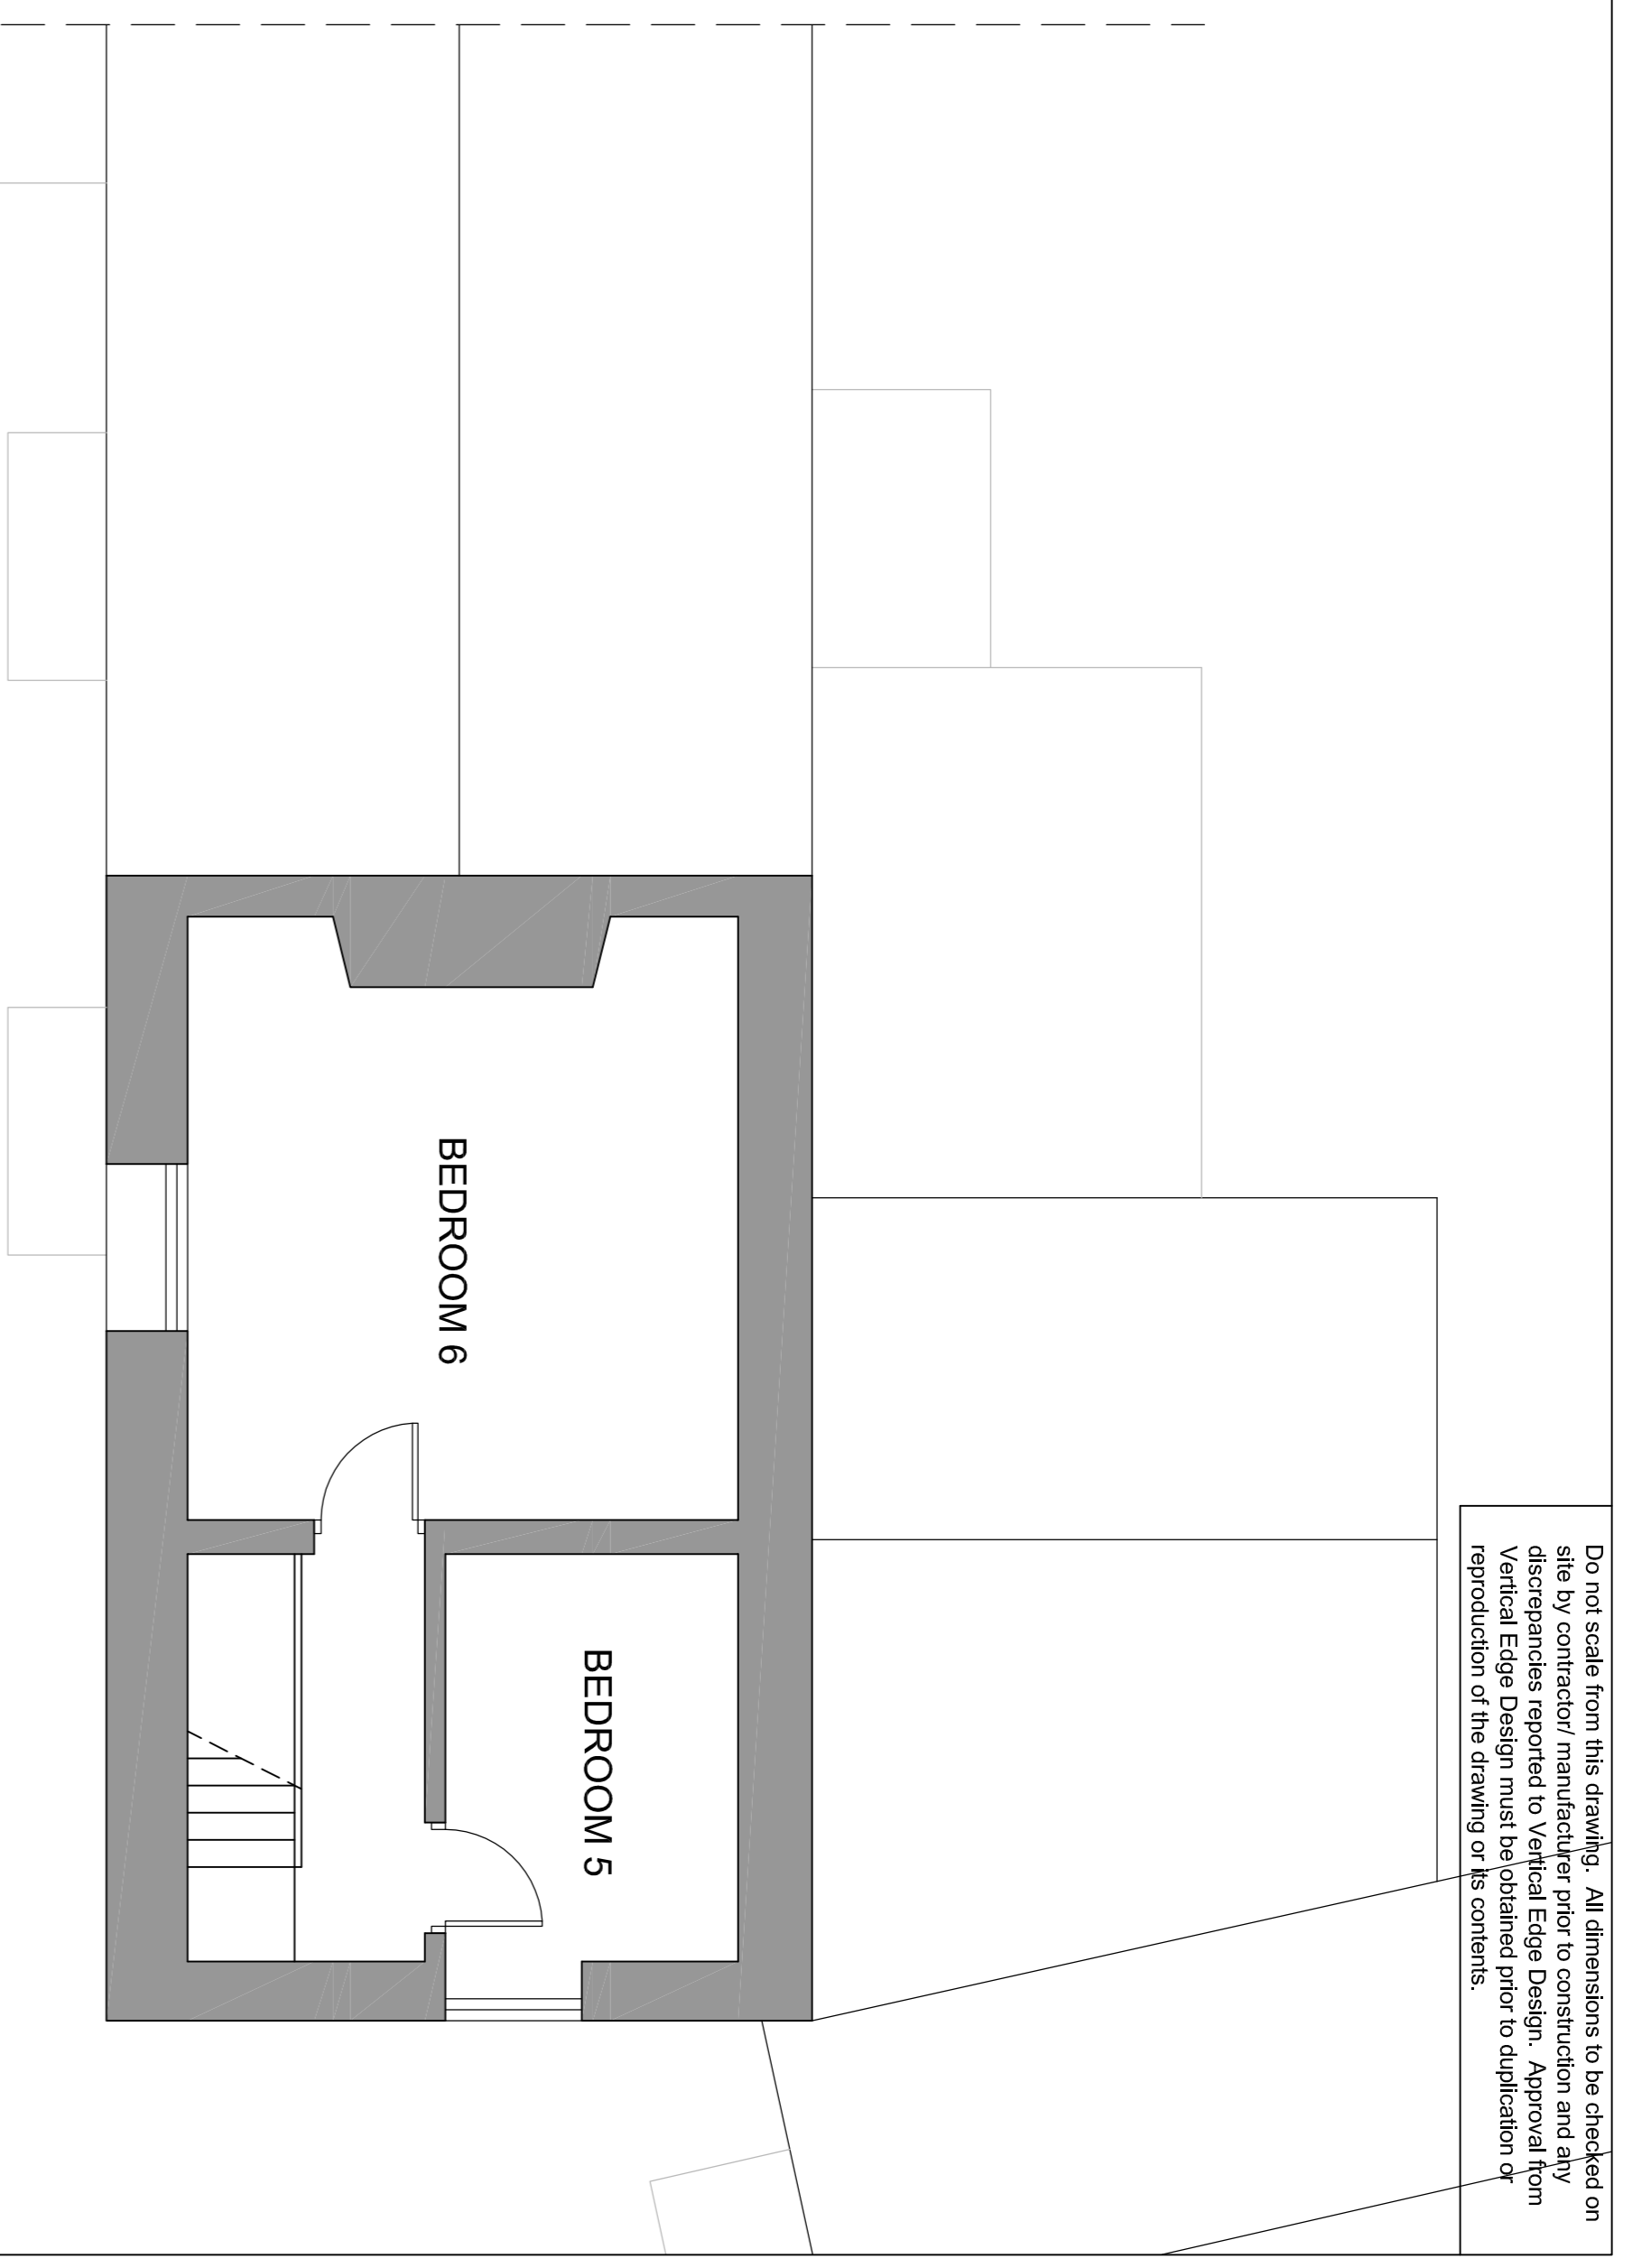

THIRD FLOOR (1:50)

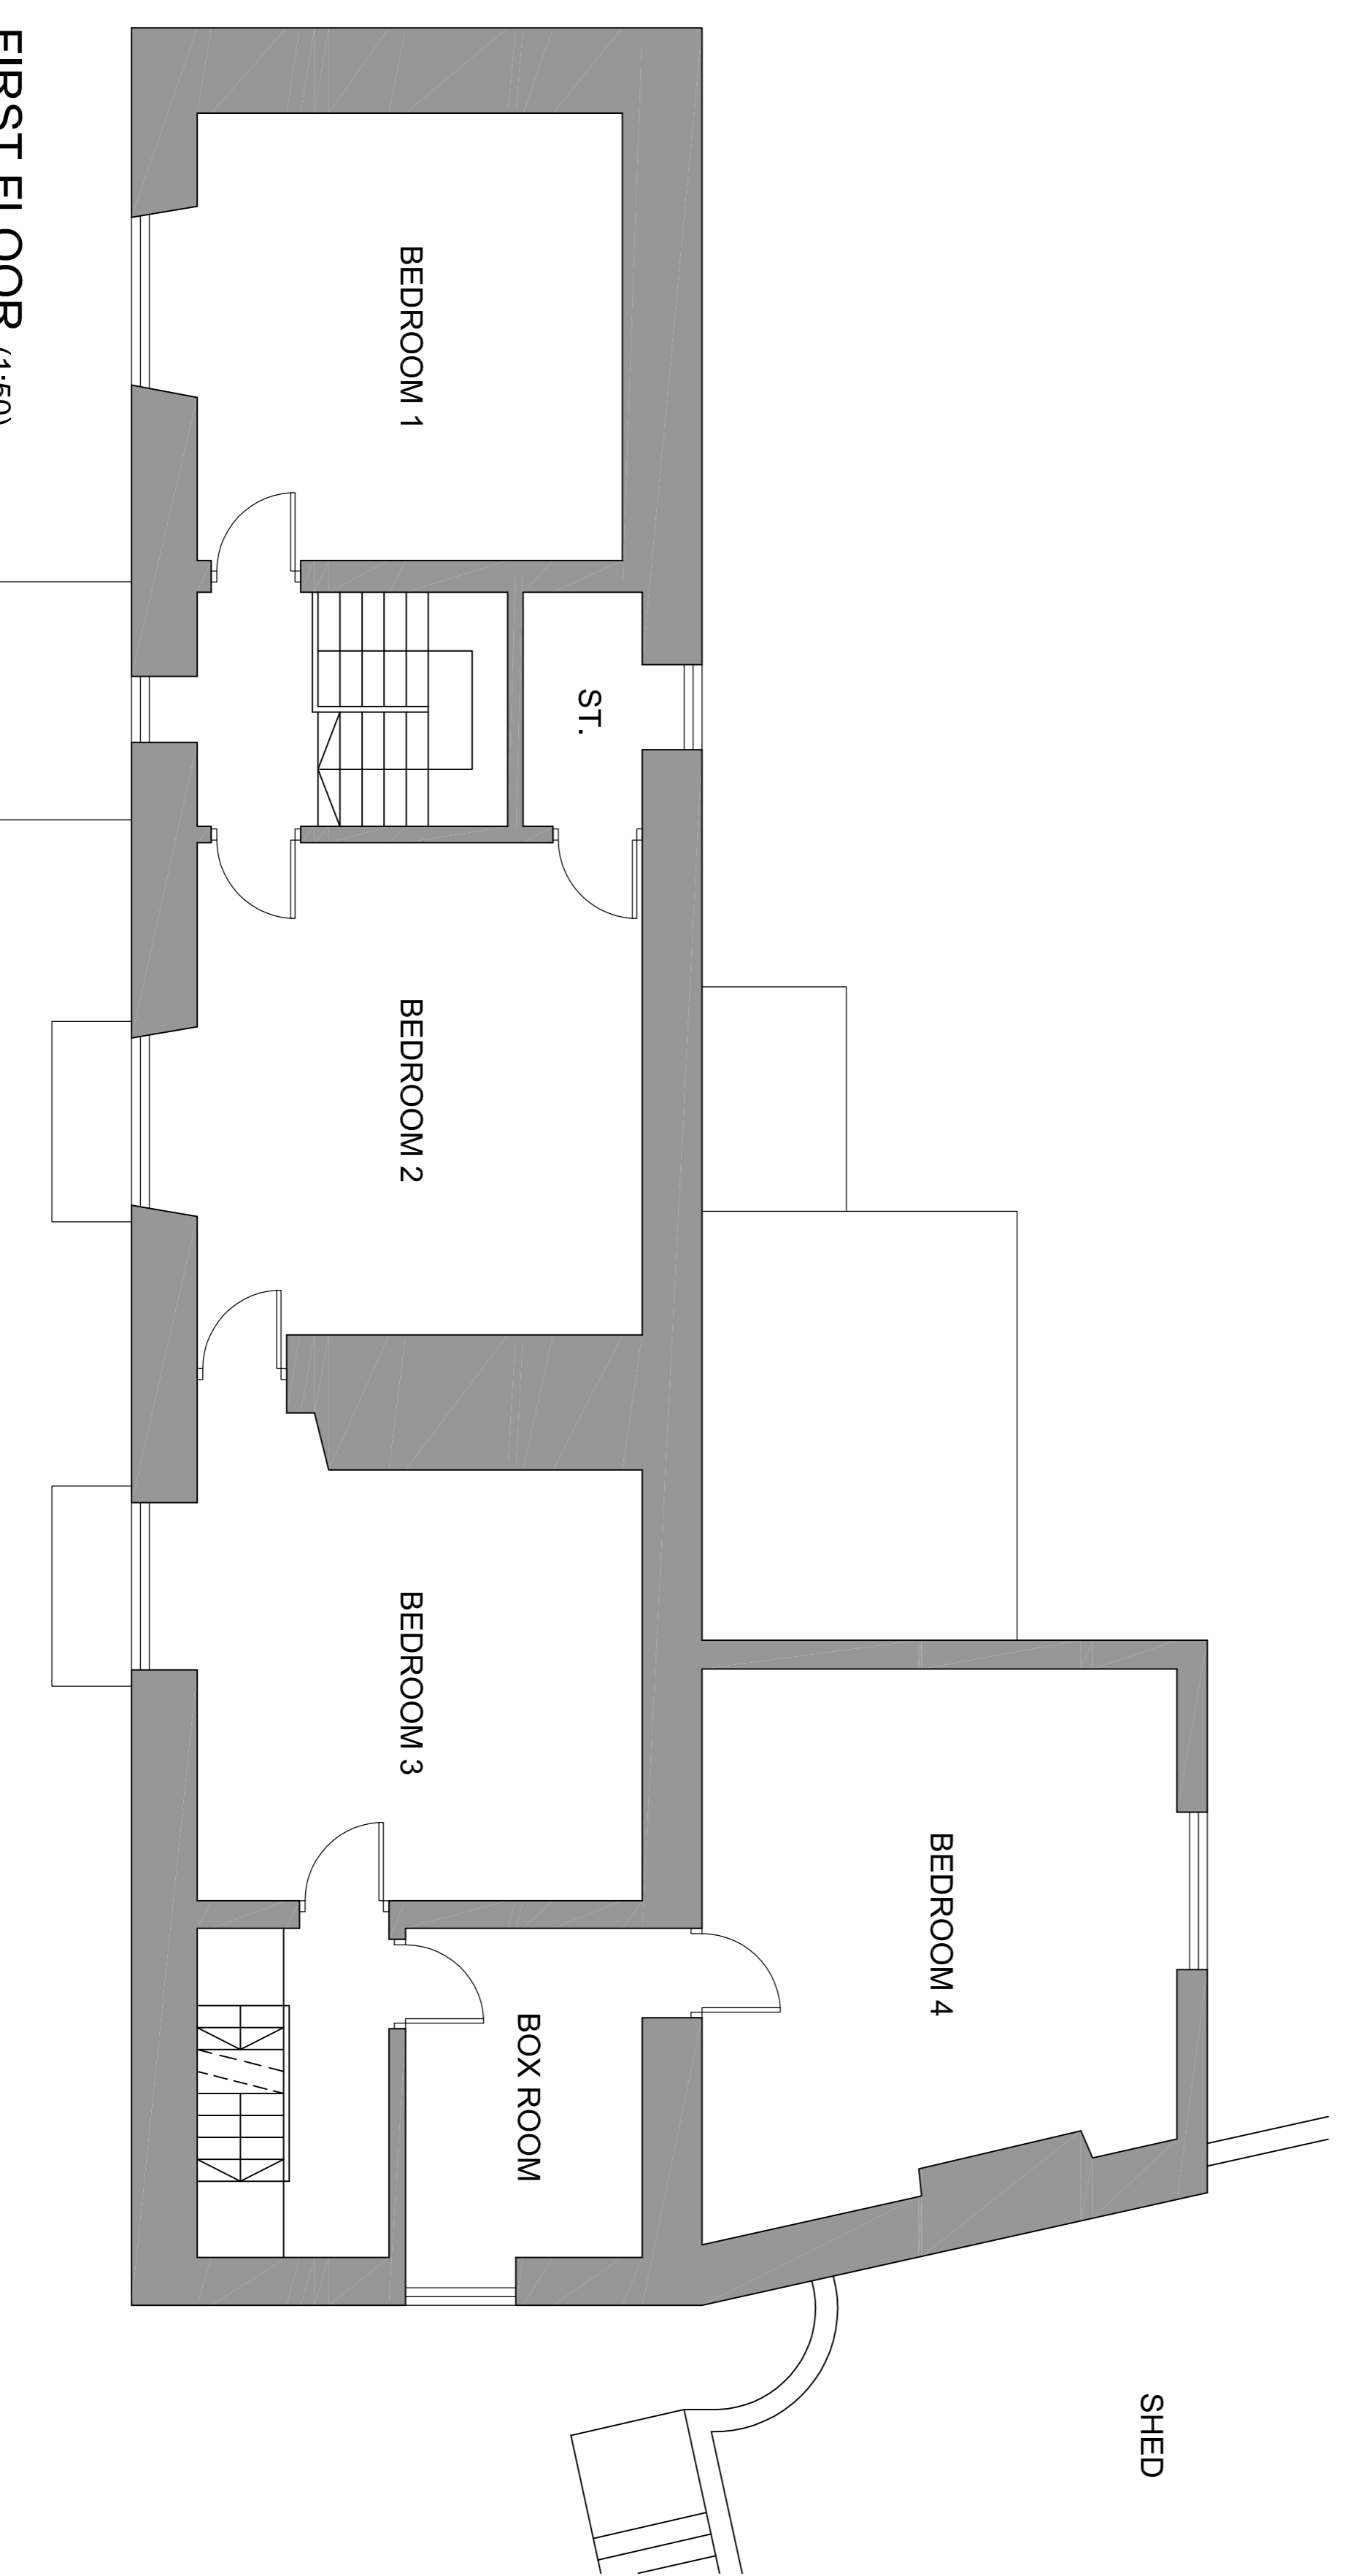

FIRST FLOOR (1:50)

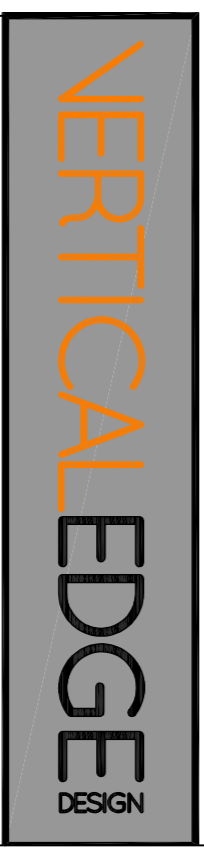

CLIENT: MR + MRS LYNCH
ADDRESS: CHURCH HILL FARM
CRAAG LANE, BLACKWELL
ALFRETON, DERBYSHIRE
DRAWING: EXISTING PLANS

DATE: JAN. 14

SCALE: 1:50

Job no. **0374** Dwg. no. **01** Rev. -

Vertical Edge Design
Frendale
Main Street
Blisworth
Nottinghamshire
NG21 0QH
no. 07833 270155
e: vertical@vertical.co.uk