


DO NOT SCALE this drawing, figured dimensions only are to be used.
© This drawing is the sole copyright of BN1 Architects.
Any discrepancies between this drawing and other information should be reported to the Architect.
MODIFICATIONS TO THIS DRAWING TO BE MADE SOLELY ON ORIGINAL MAGNETIC MEDIA, AND MAY ONLY BE CARRIED OUT BY BN1 ARCHITECTS. THE BOUNDARY SHOWN IS BASED ON INFORMATION SUPPLIED BY OTHERS, NOT BN1 ARCHITECTS ALL BOUNDARIES TO BE VERIFIED ON SITE.

Rev: Date: Description: By: Rvw:



Location Plan Scale 1:1250

Land to rear of Lyndhurst Oakland Road Dovercourt

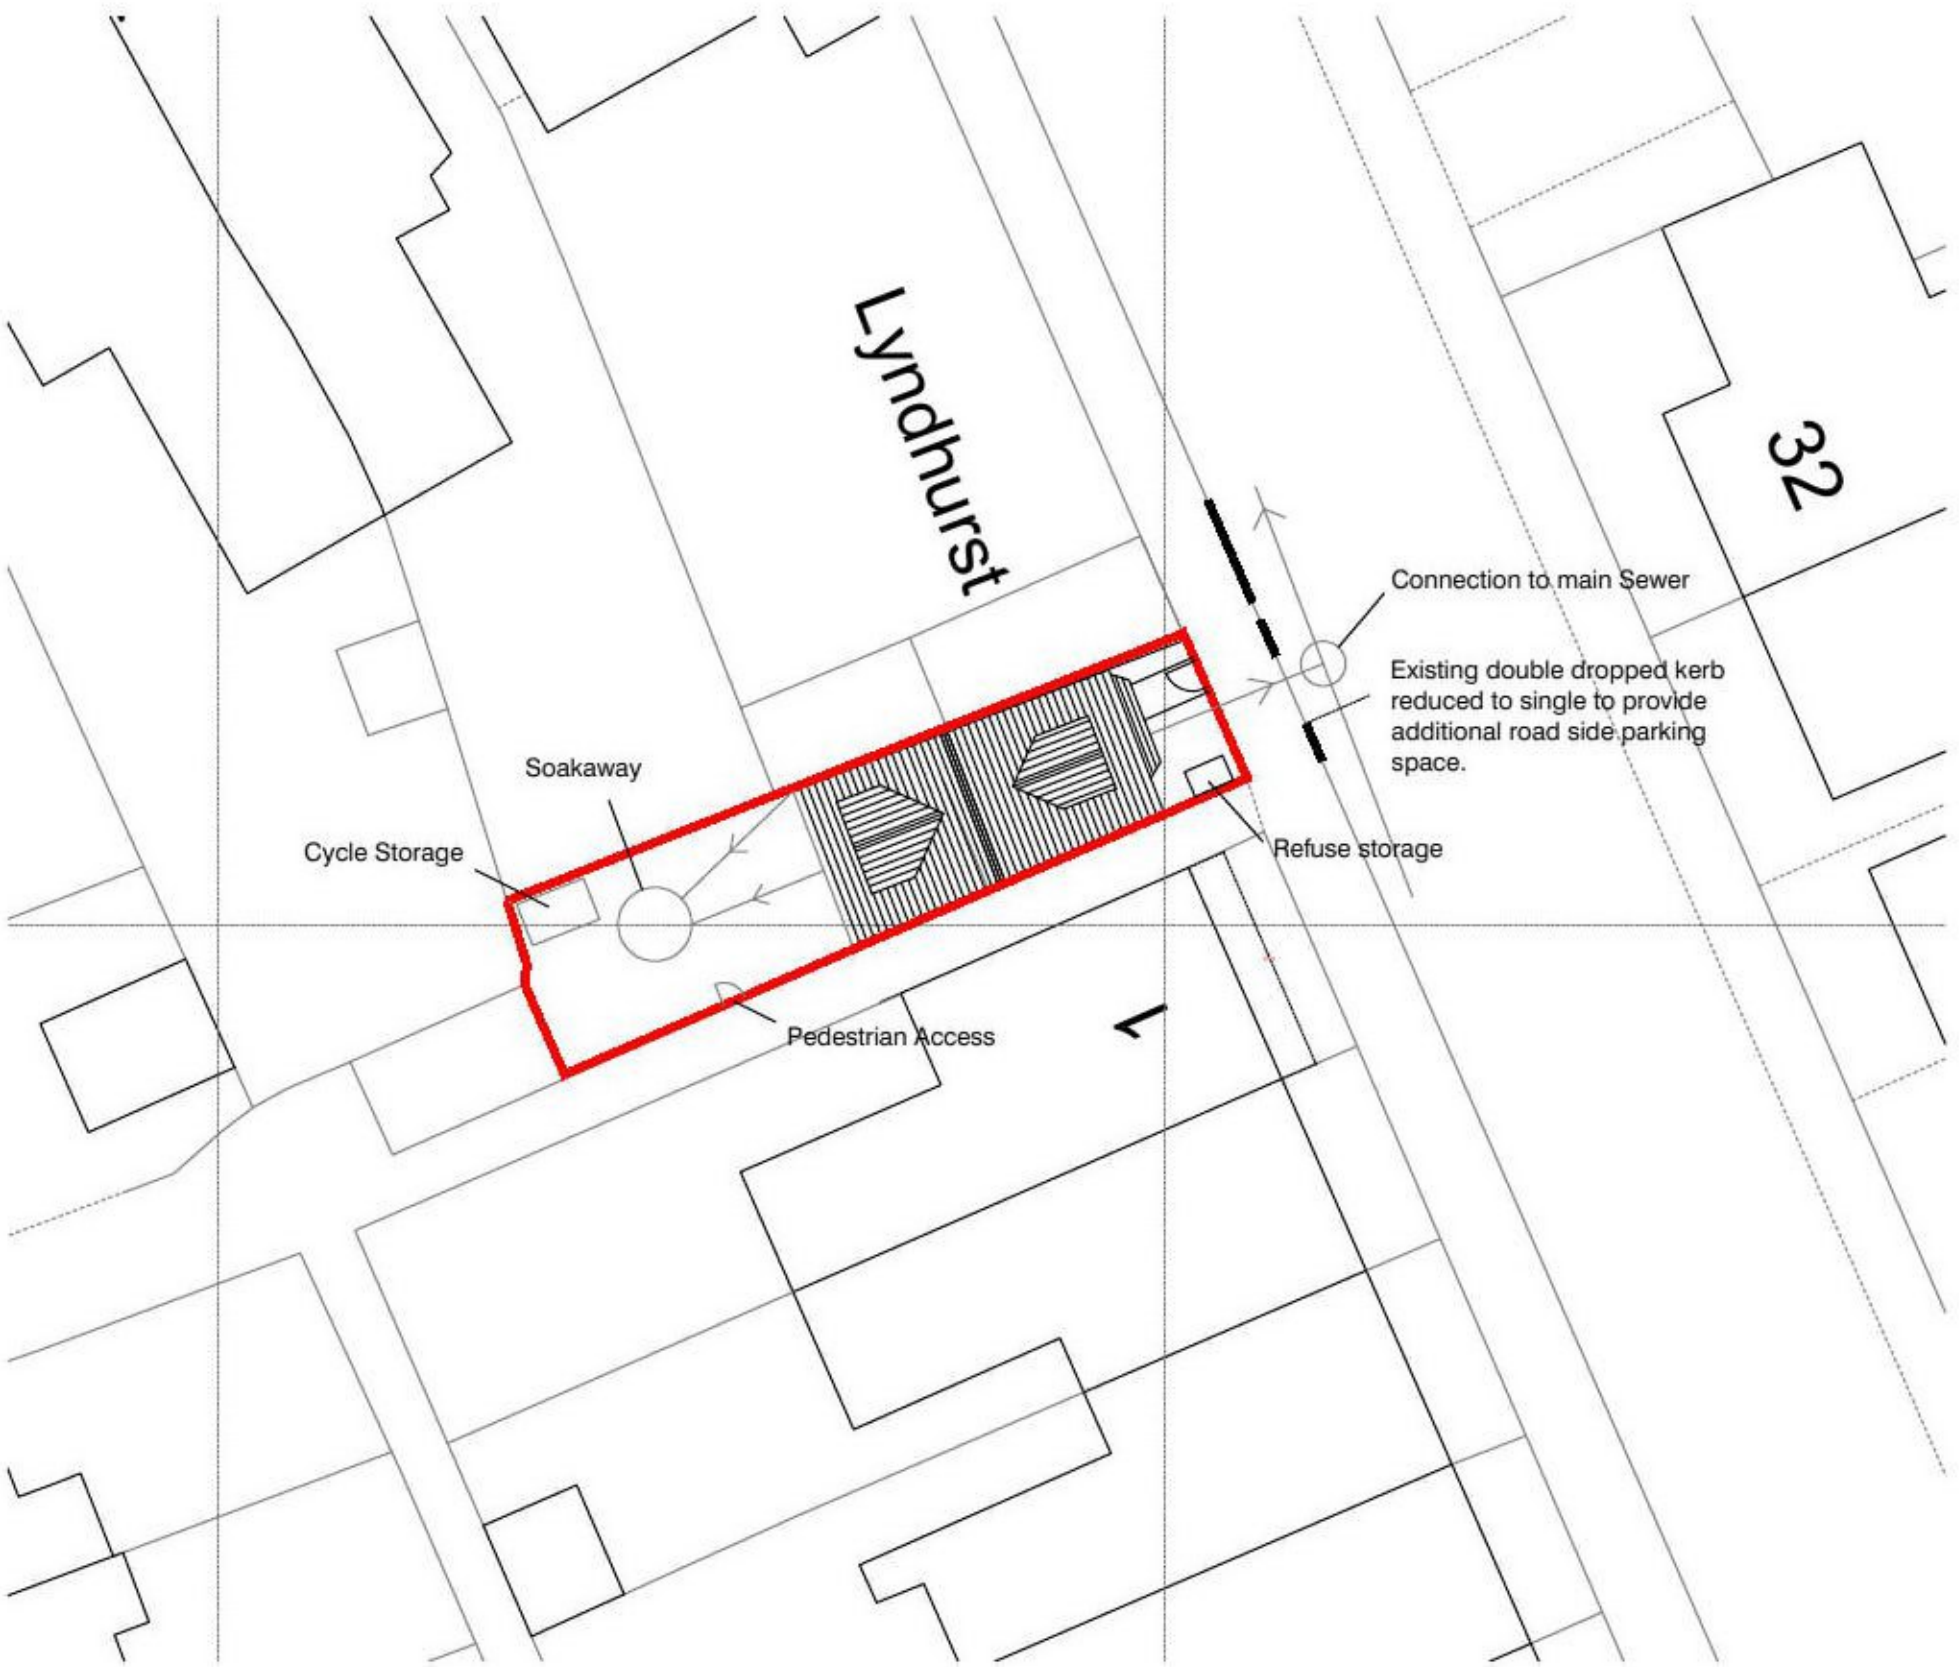

Block Plan Scale 1:200

Clarkehaus

BN1 ARCHITECTS

Client:		202 Ditchling Road Brighton, East Sussex BN1 6JG	
Project Name:		Oakland Road, Dovercourt	
Drawing Title:		Location and Block Plans	
Project No:	Drawing No:	Revision:	
BN310	P - 003		
Drawing Status:	Date:	Scale:	Drawn: Reviewed:
Planning	08.02.21	1:50 @ A1 @ A3	