


L/H Side Elevation

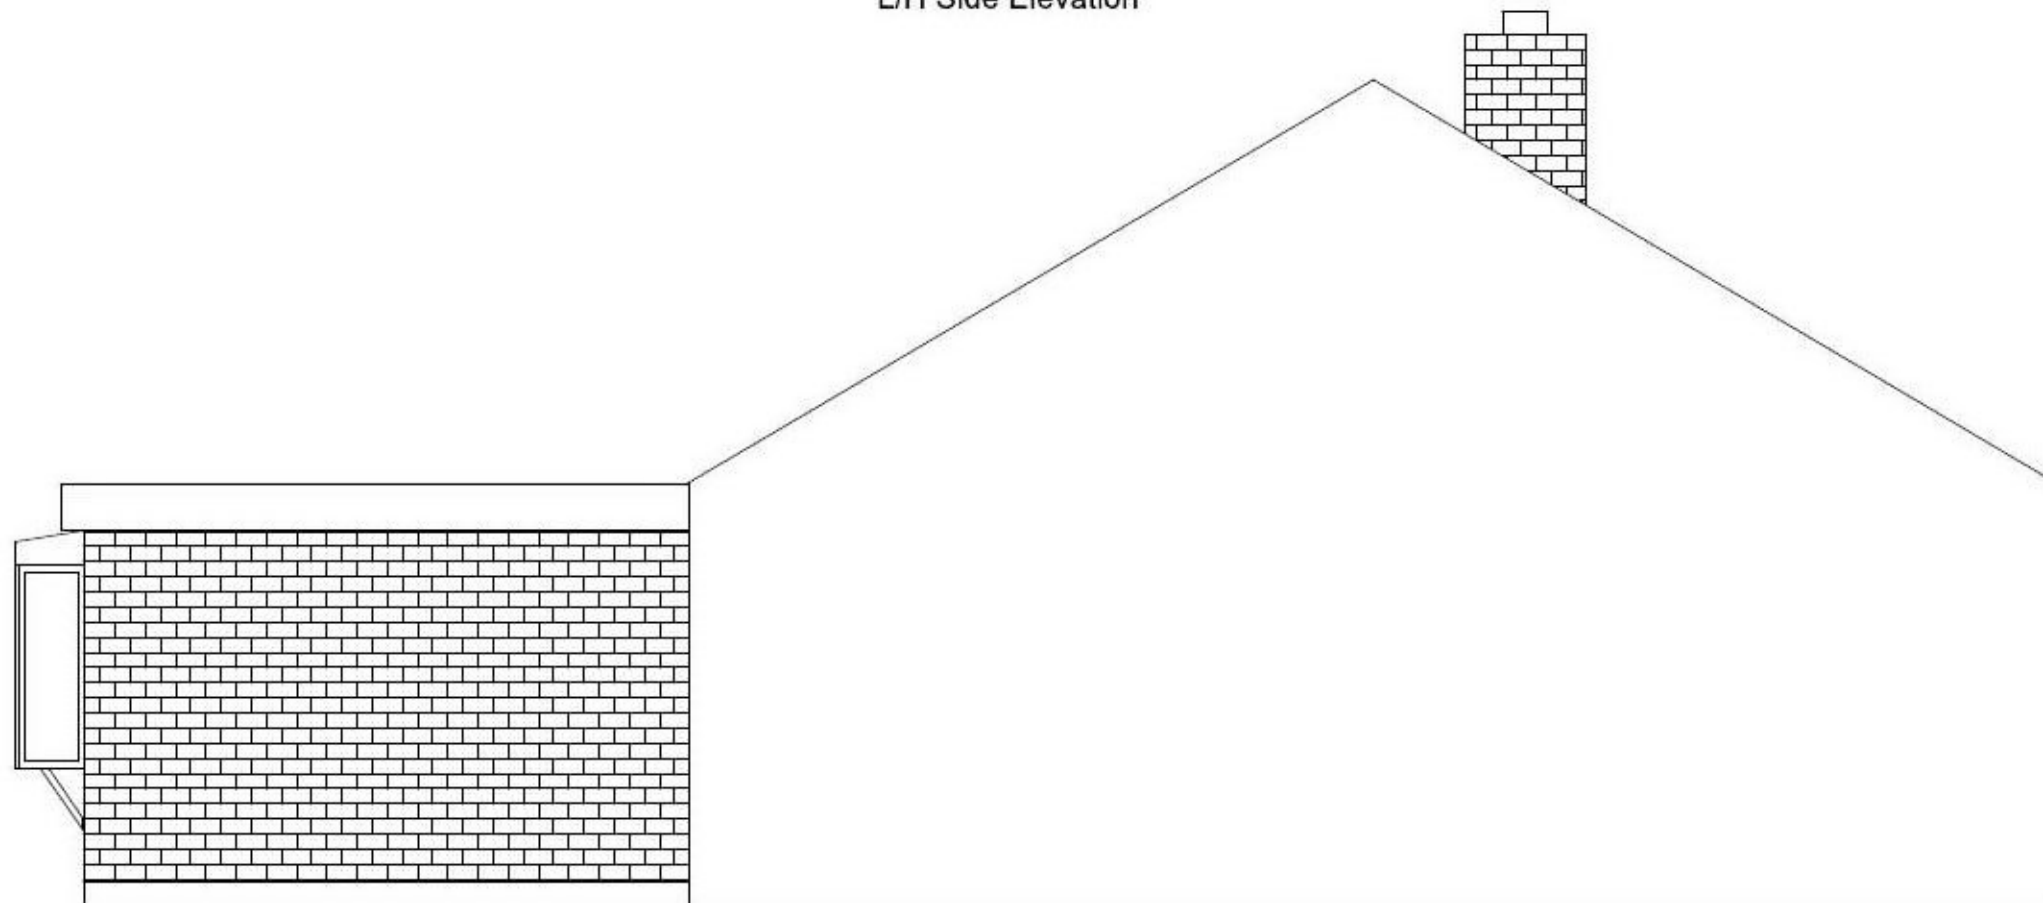

Proposed L/H Side Elevation

Notes

PULSE BUILDERS
Your Home Improvement Specialists

Pulse Builders Ltd

Project

Rear and side extension

45 Carisbrooke Avenue
Clacton on sea
Essex CO15 4SD

Drawing Title

left hand Elevation
Proposed Left hand Elevation

Client

Mr Beard

Drawing No.

3 of 4

Date

Scale

Month Year

1:50

Drawn by

Checked by

Ray Martin

Name

Page Size - A3

1000mm

Unit 4 Brazers Farm
Beach Road St Osyth
Essex CO167 8SB