




5 3D Existing Layout A

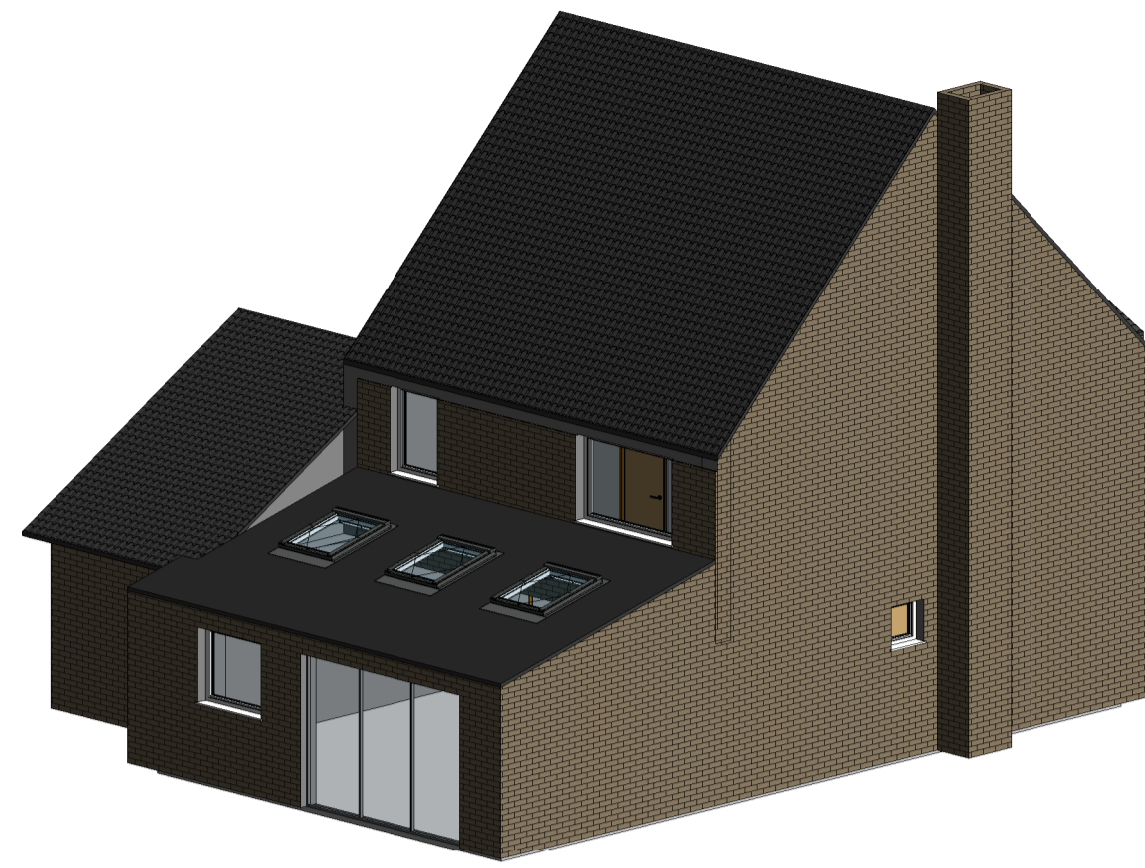


6 3D Existing Layout B

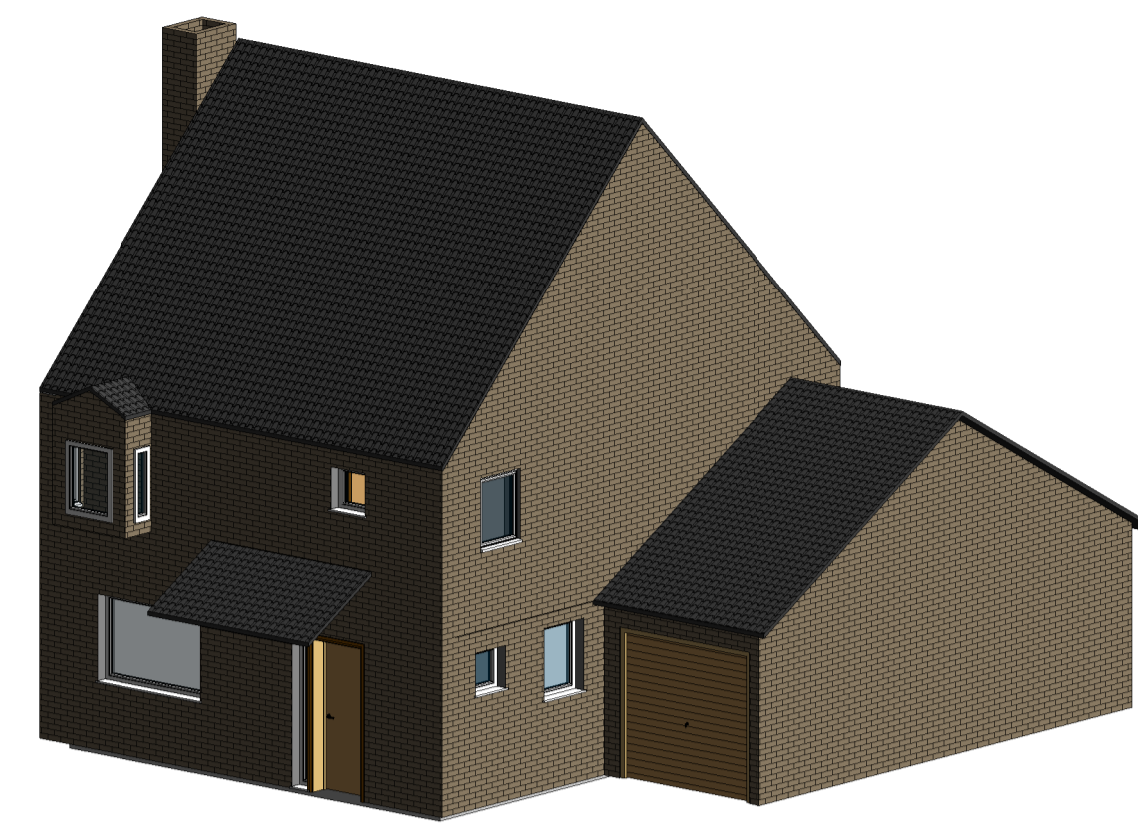


7 3D Existing Layout C

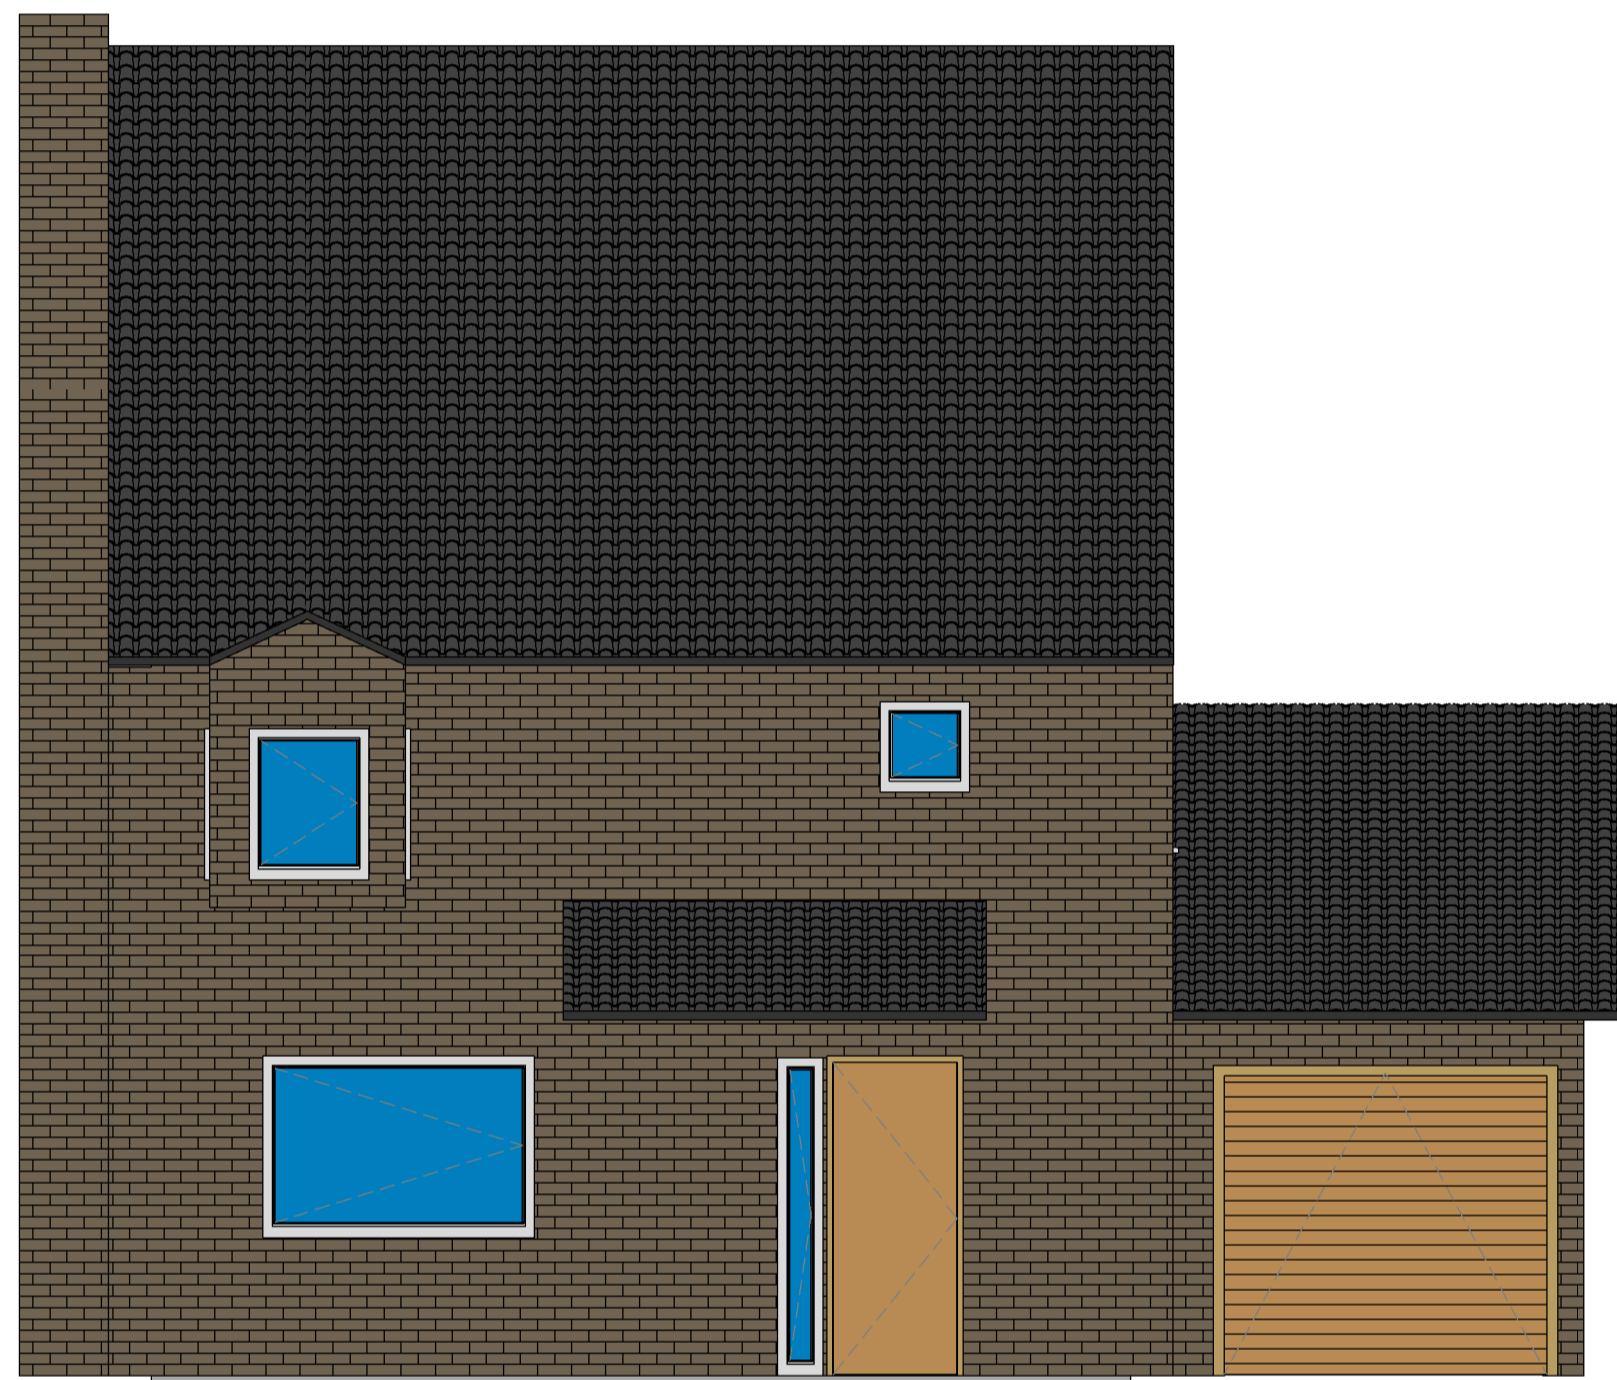


3 Existing Elevation C
1 : 50

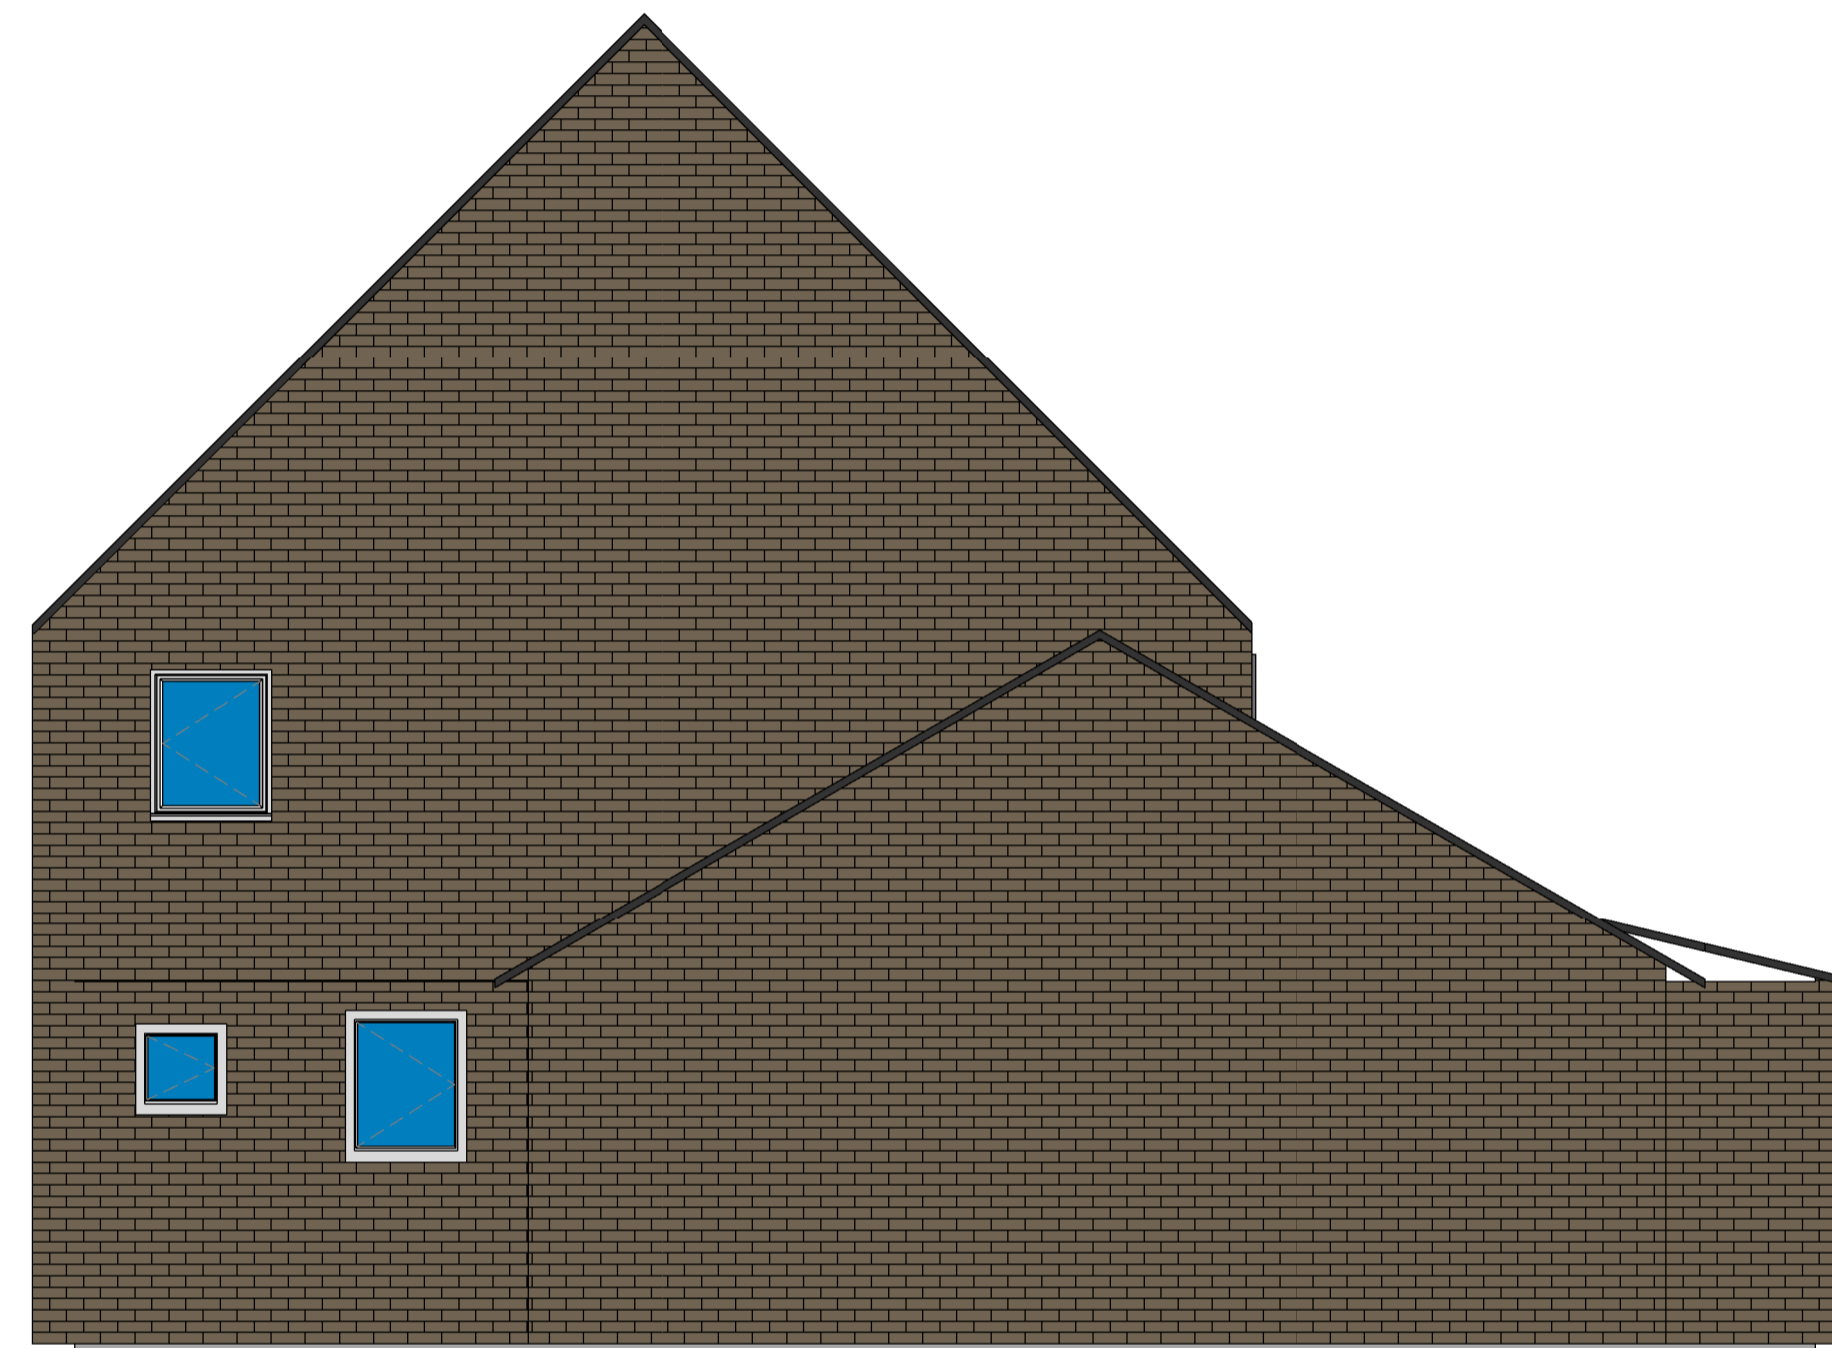

4 Existing Elevation D
1 : 50

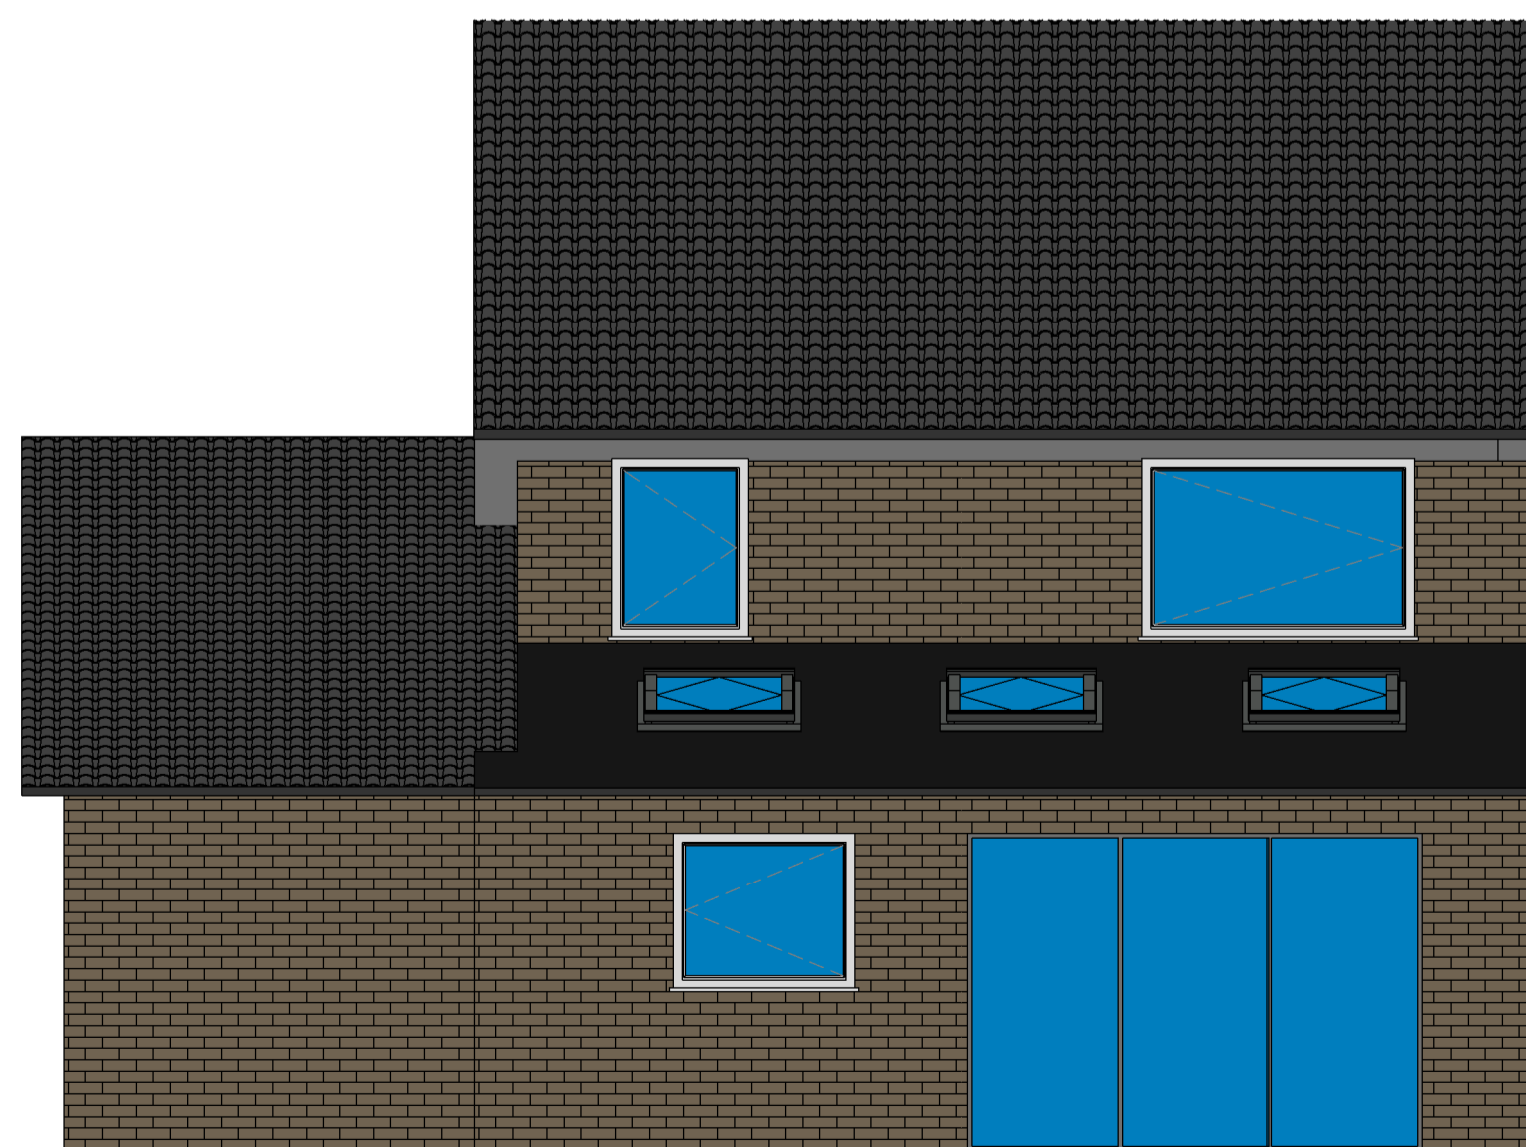

1 Existing Elevation A
1 : 50

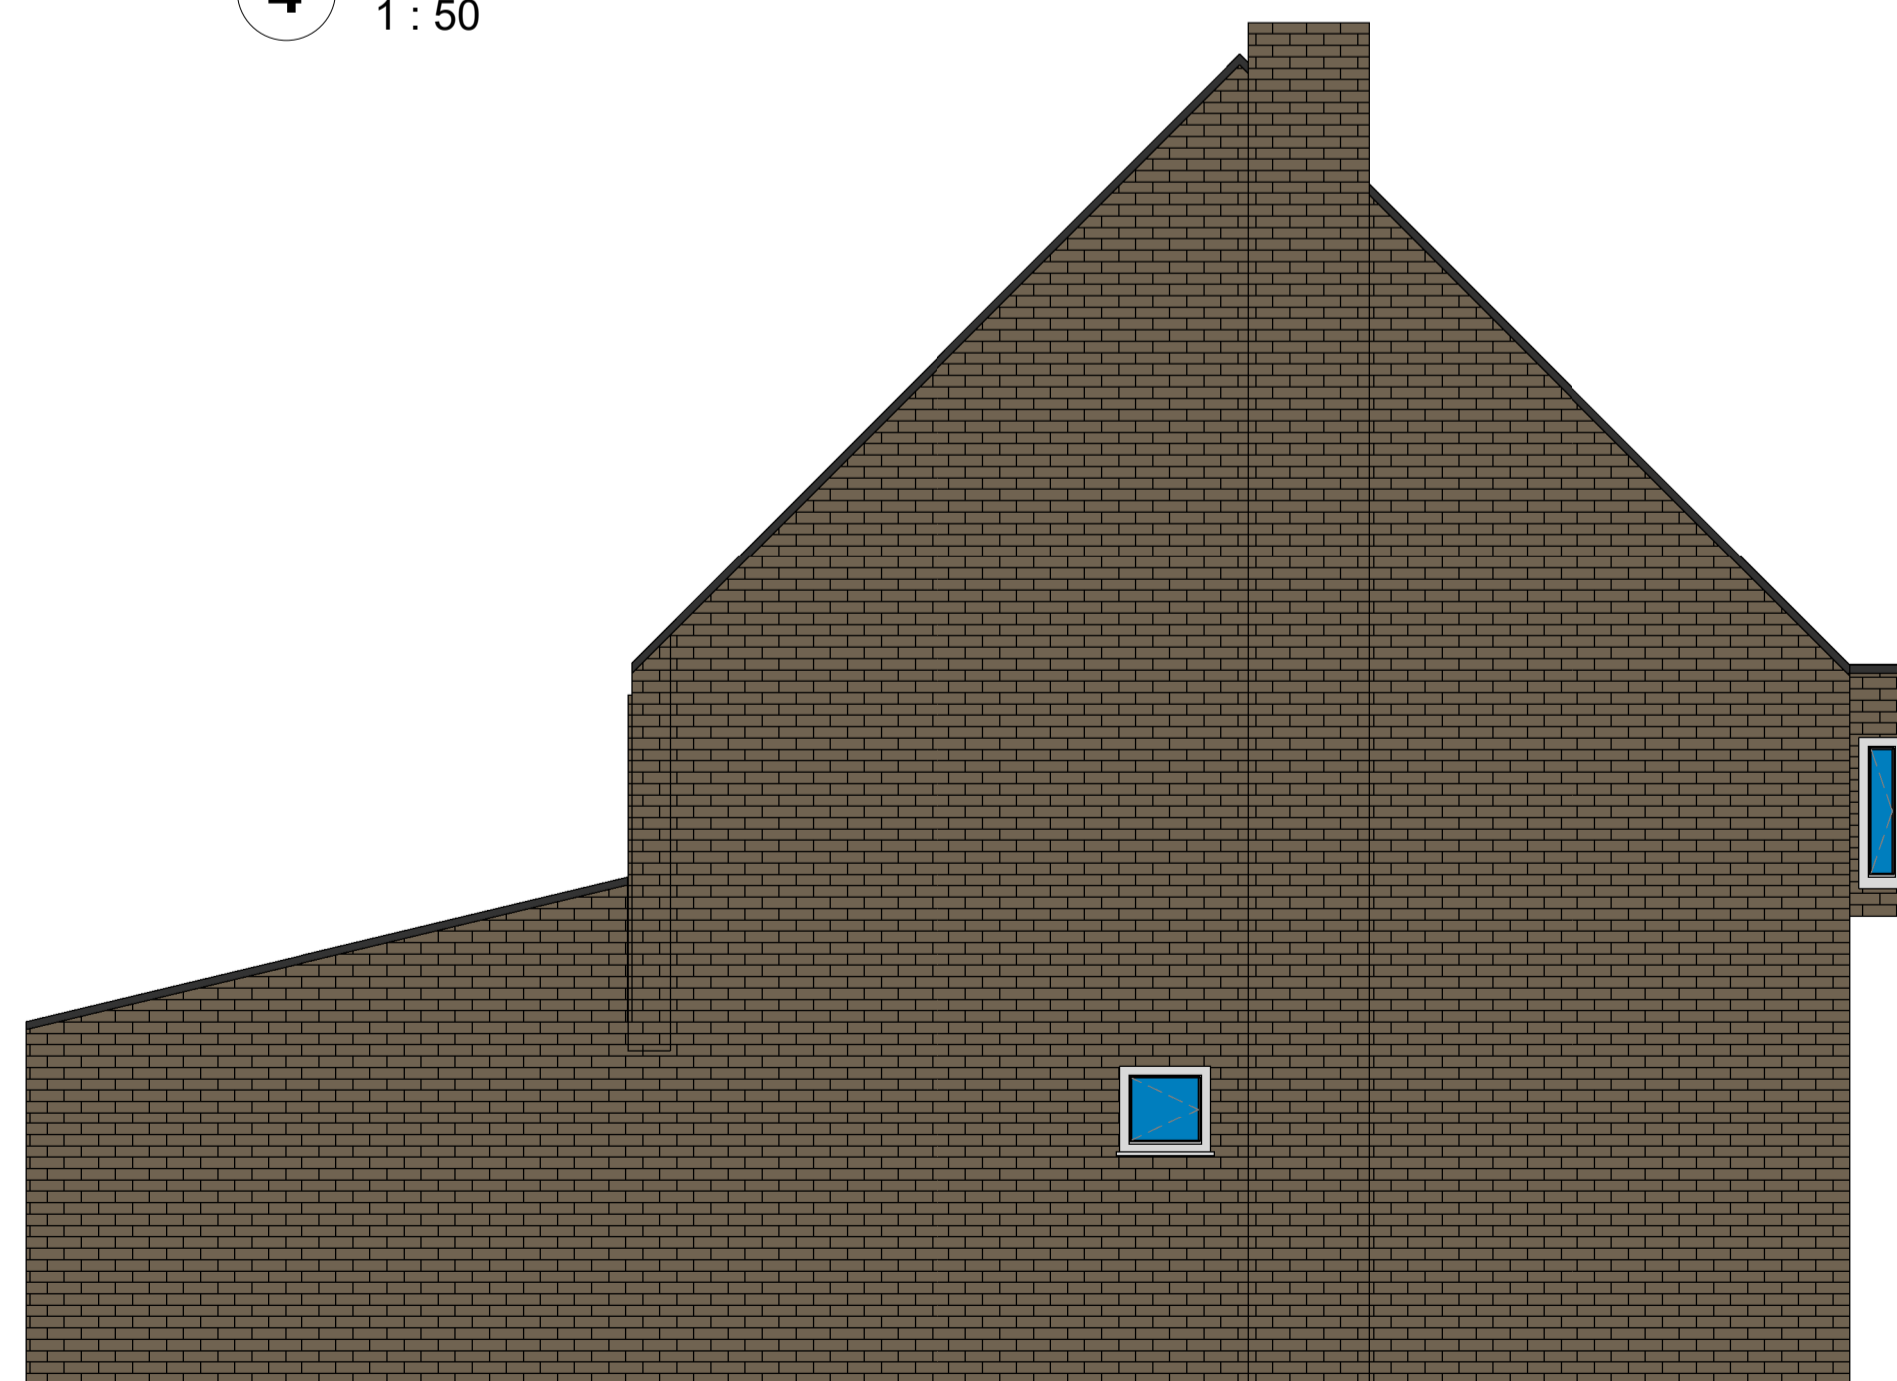

2 Existing Elevation B
1 : 50

Client Mr S Ratcliffe					
PROJECT 55 Lower Pastures Proposed Extension					
TITLE EXISTING ELEVATIONS & 3D VIEWS					
STATUS INFORMATION					
SCALE 1 : 50@ A0	DATE 03/08/21	DRN Author	CHKD Checker	APPD Approver	
DRG. No. A102					