


3 3D Proposed Layout A



4 3D Proposed Layout B

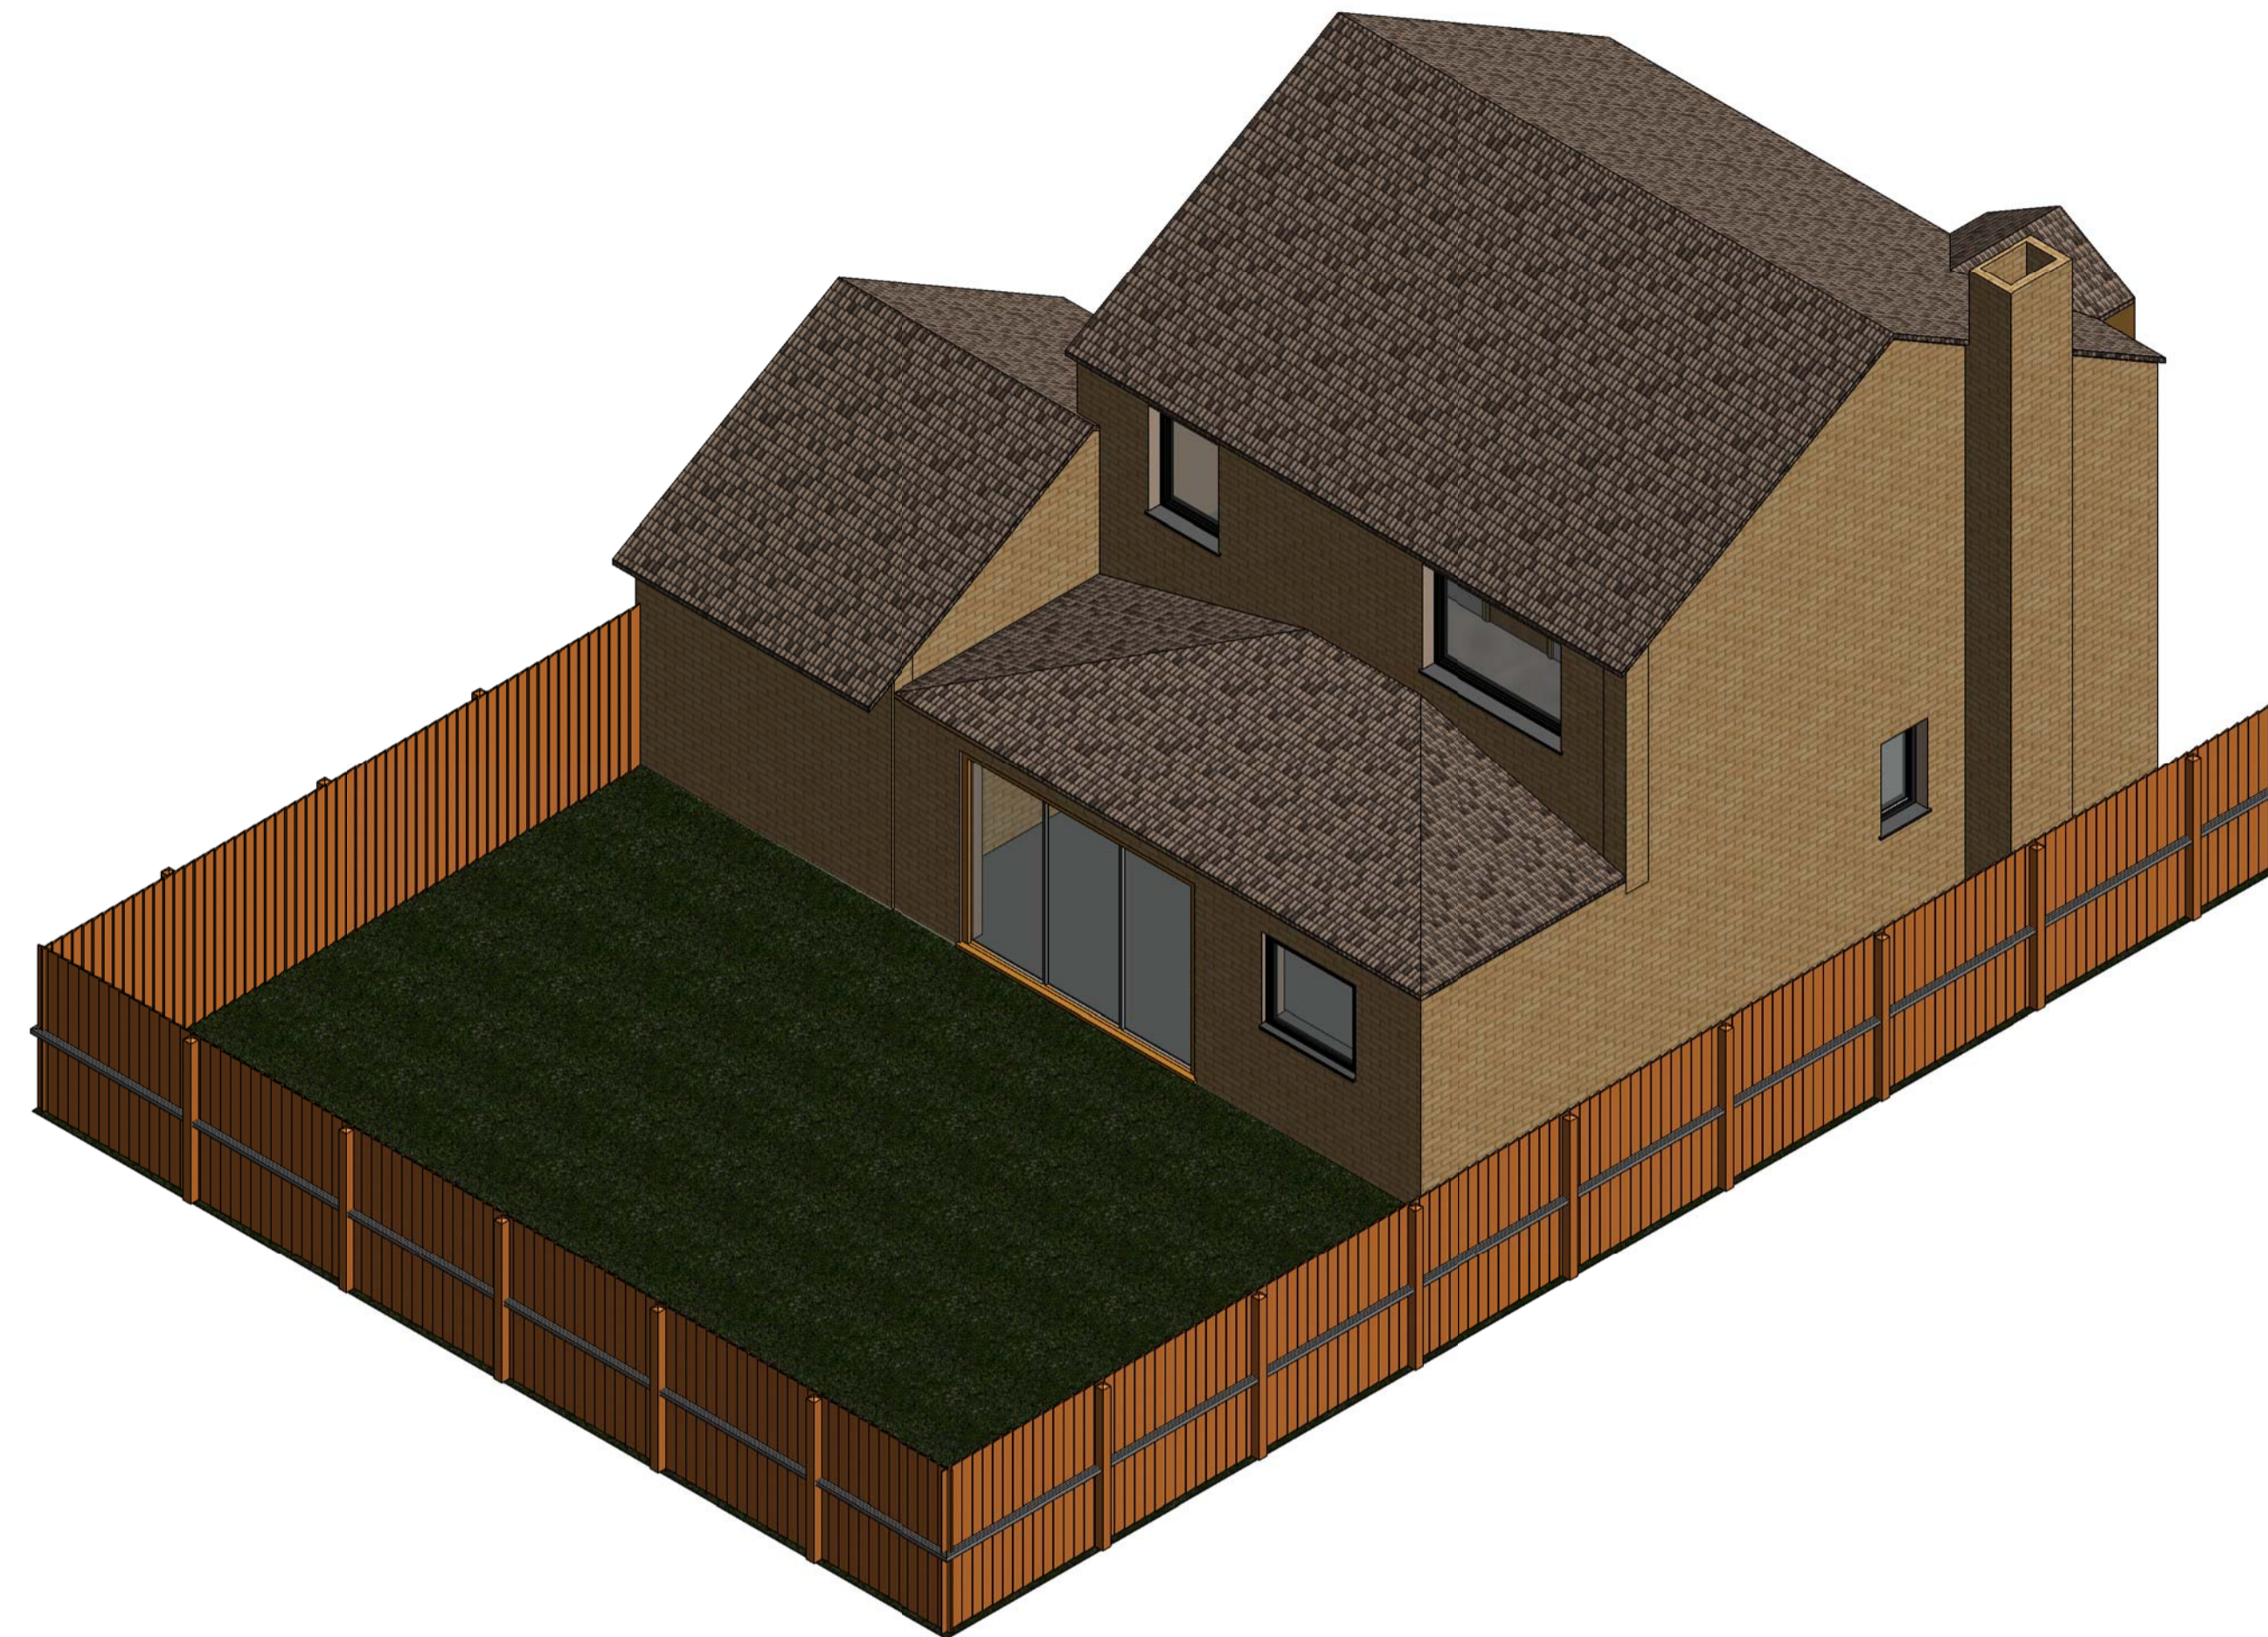

1 Proposed Extension Elevation A  
1 : 50



2 Proposed Extension Elevation B  
1 : 50

CLIENT Mr Steven Ratcliffe				
PROJECT 55 Lower Pastures Proposed Extension				
TITLE Proposed Elevations & 3D Views				
STATUS <b>FOR APPROVAL</b>				
SCALE 1:50 @ A1	DATE 12/06/17	Drawn Author	DRG. No. A102	Rev