


boundary wall facing onto Bodiam Place (to side of property)
 (brickwork, piers and copings to match existing)

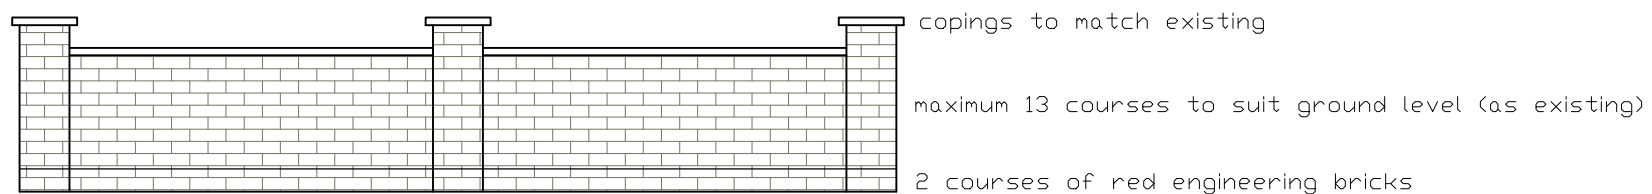

boundary wall facing onto Bodiam Place (to front of property)
 (brickwork, piers and copings to match existing)

97 Farmstead Road, Corby, NN18 0LG
 Proposed boundary wall
 Scale 1:50 @ A3