



# Latitude VectorMap

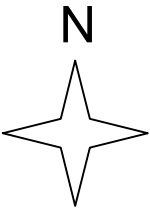


97 Farmstead Road, Corby, NN18 0LG

Site location plan 1:1250

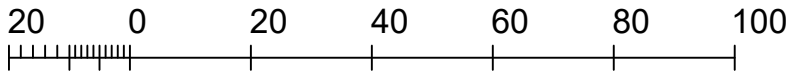

© Crown copyright and database rights 2021 OS 100038864

Reproduction in whole or in part is prohibited without the permission of Ordnance Survey.

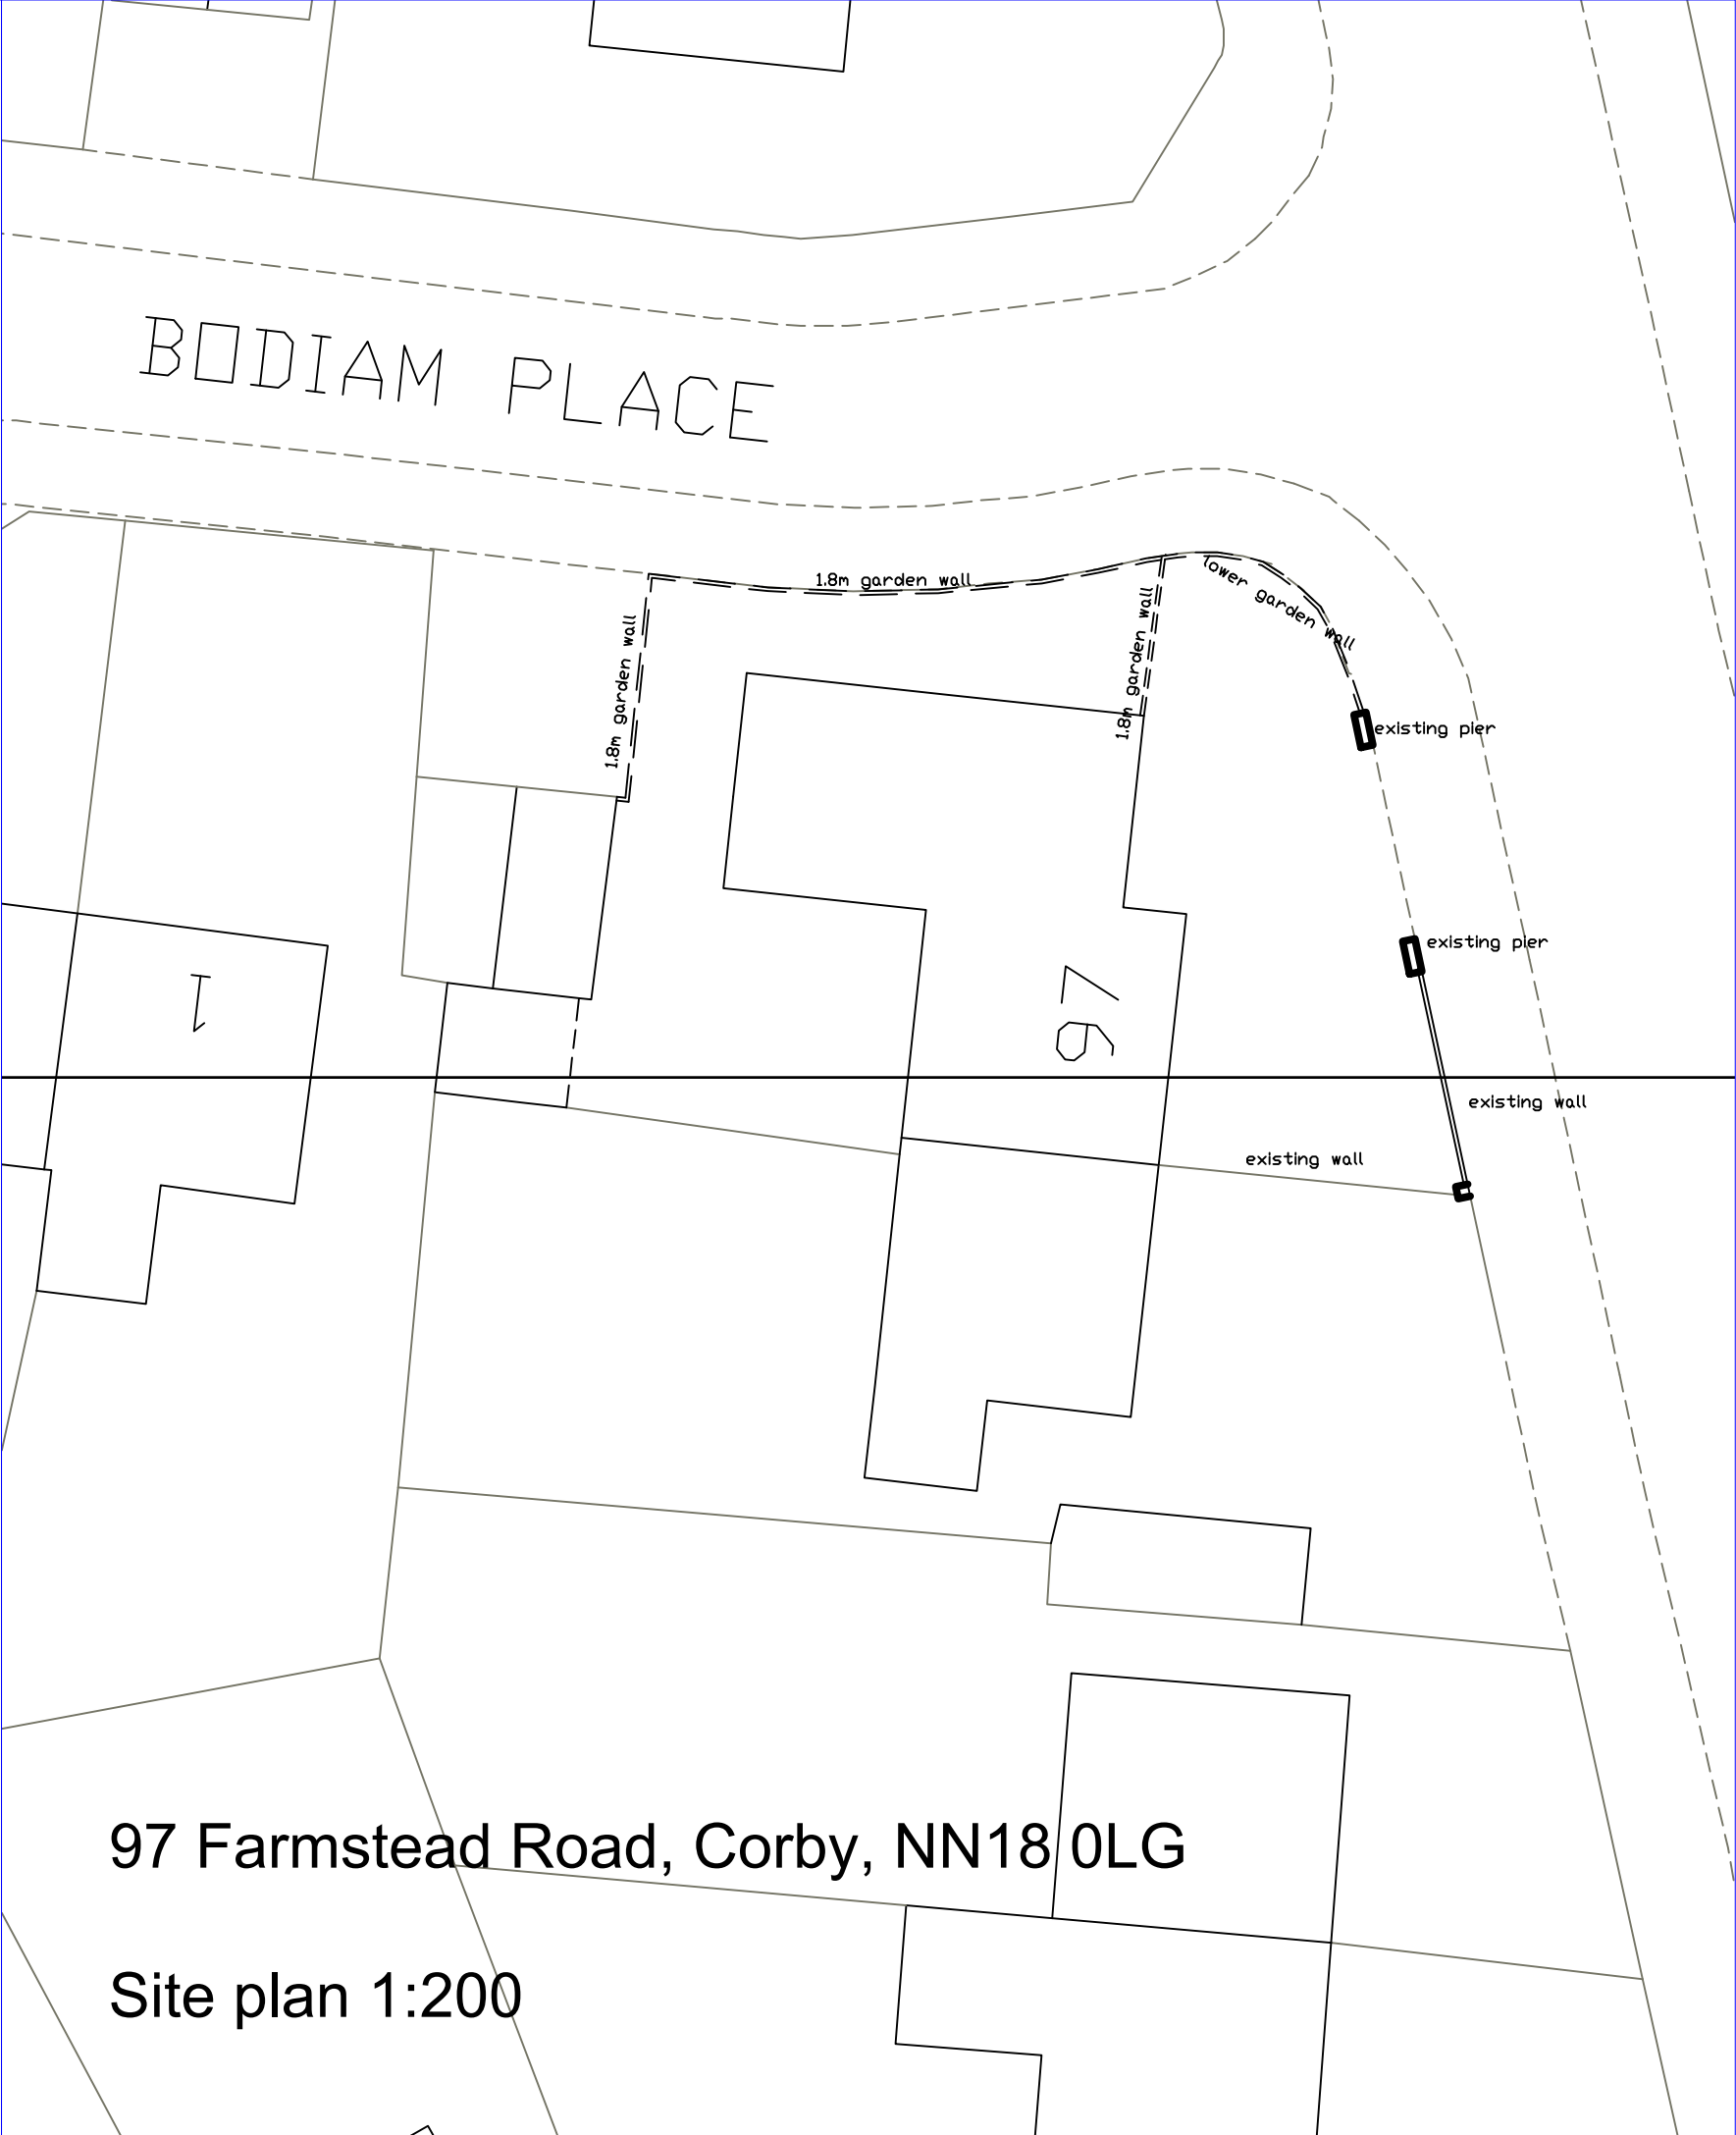

97 Farmstead Road, Corby, NN18 0LG

Site plan 1:200