




REAR ELEVATION - 1:100

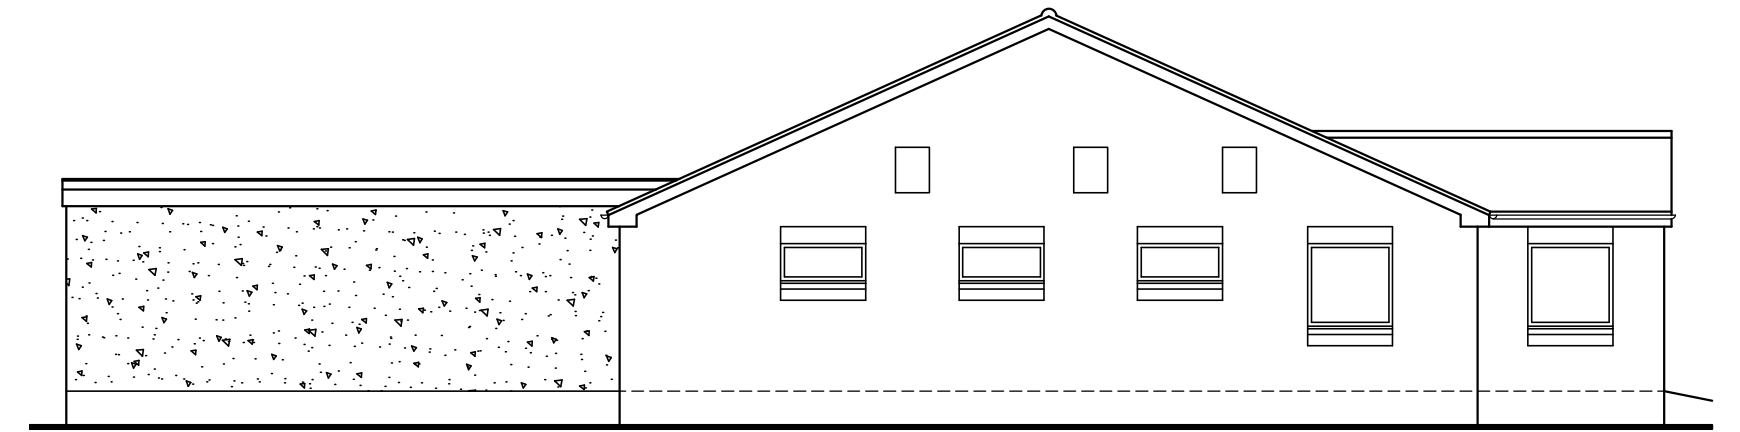

SIDE ELEVATION - 1:100

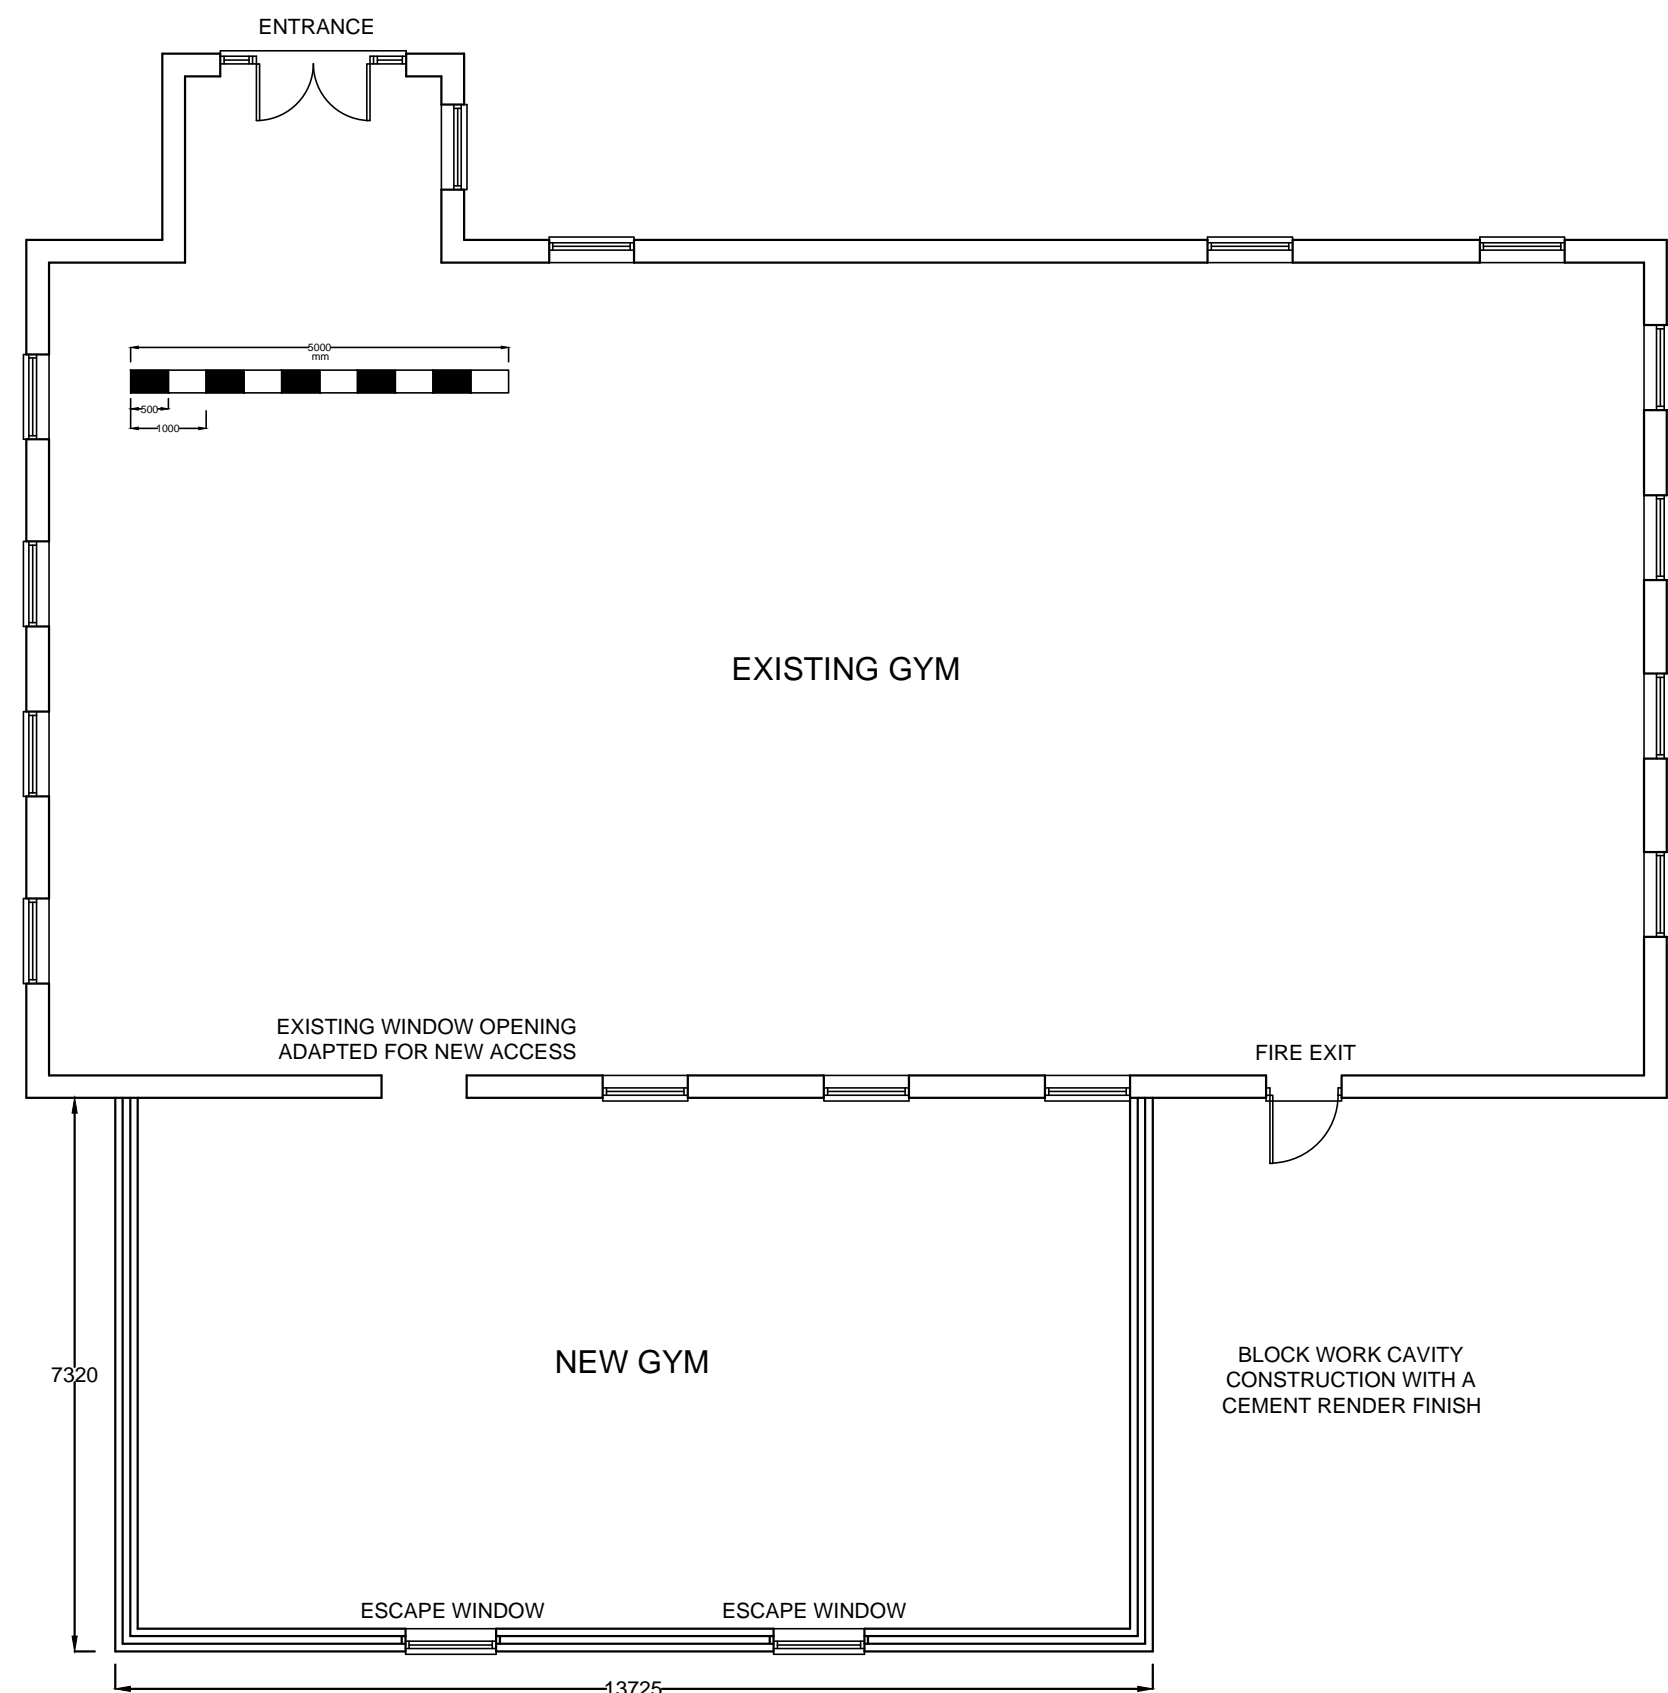

FLOOR PLAN - 1:100

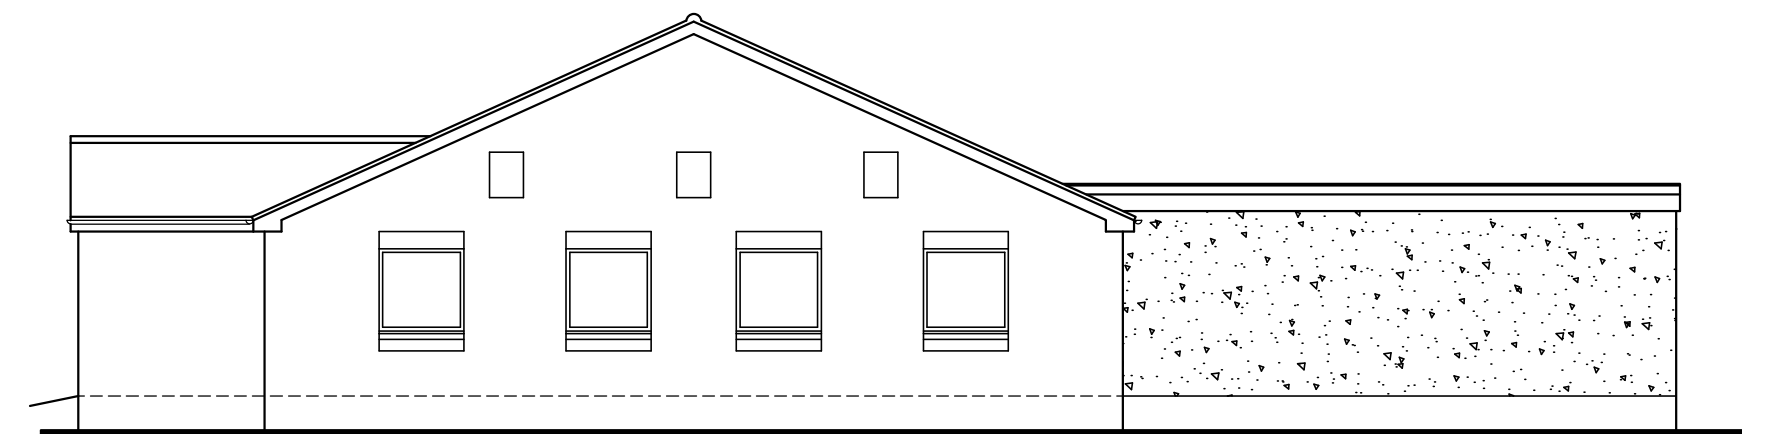

SIDE ELEVATION - 1:100

DRAWING - 02  
PROPOSED  
FLOOR PLAN & ELEVATIONS

Scales @ A2

PROPOSED EXTENSION TO  
WODENSBOROUGH AMATEUR BOXING CLUB,  
OXFORD STREET, WEDNESBURY. WS10 0QN.  
JANUARY 2021