


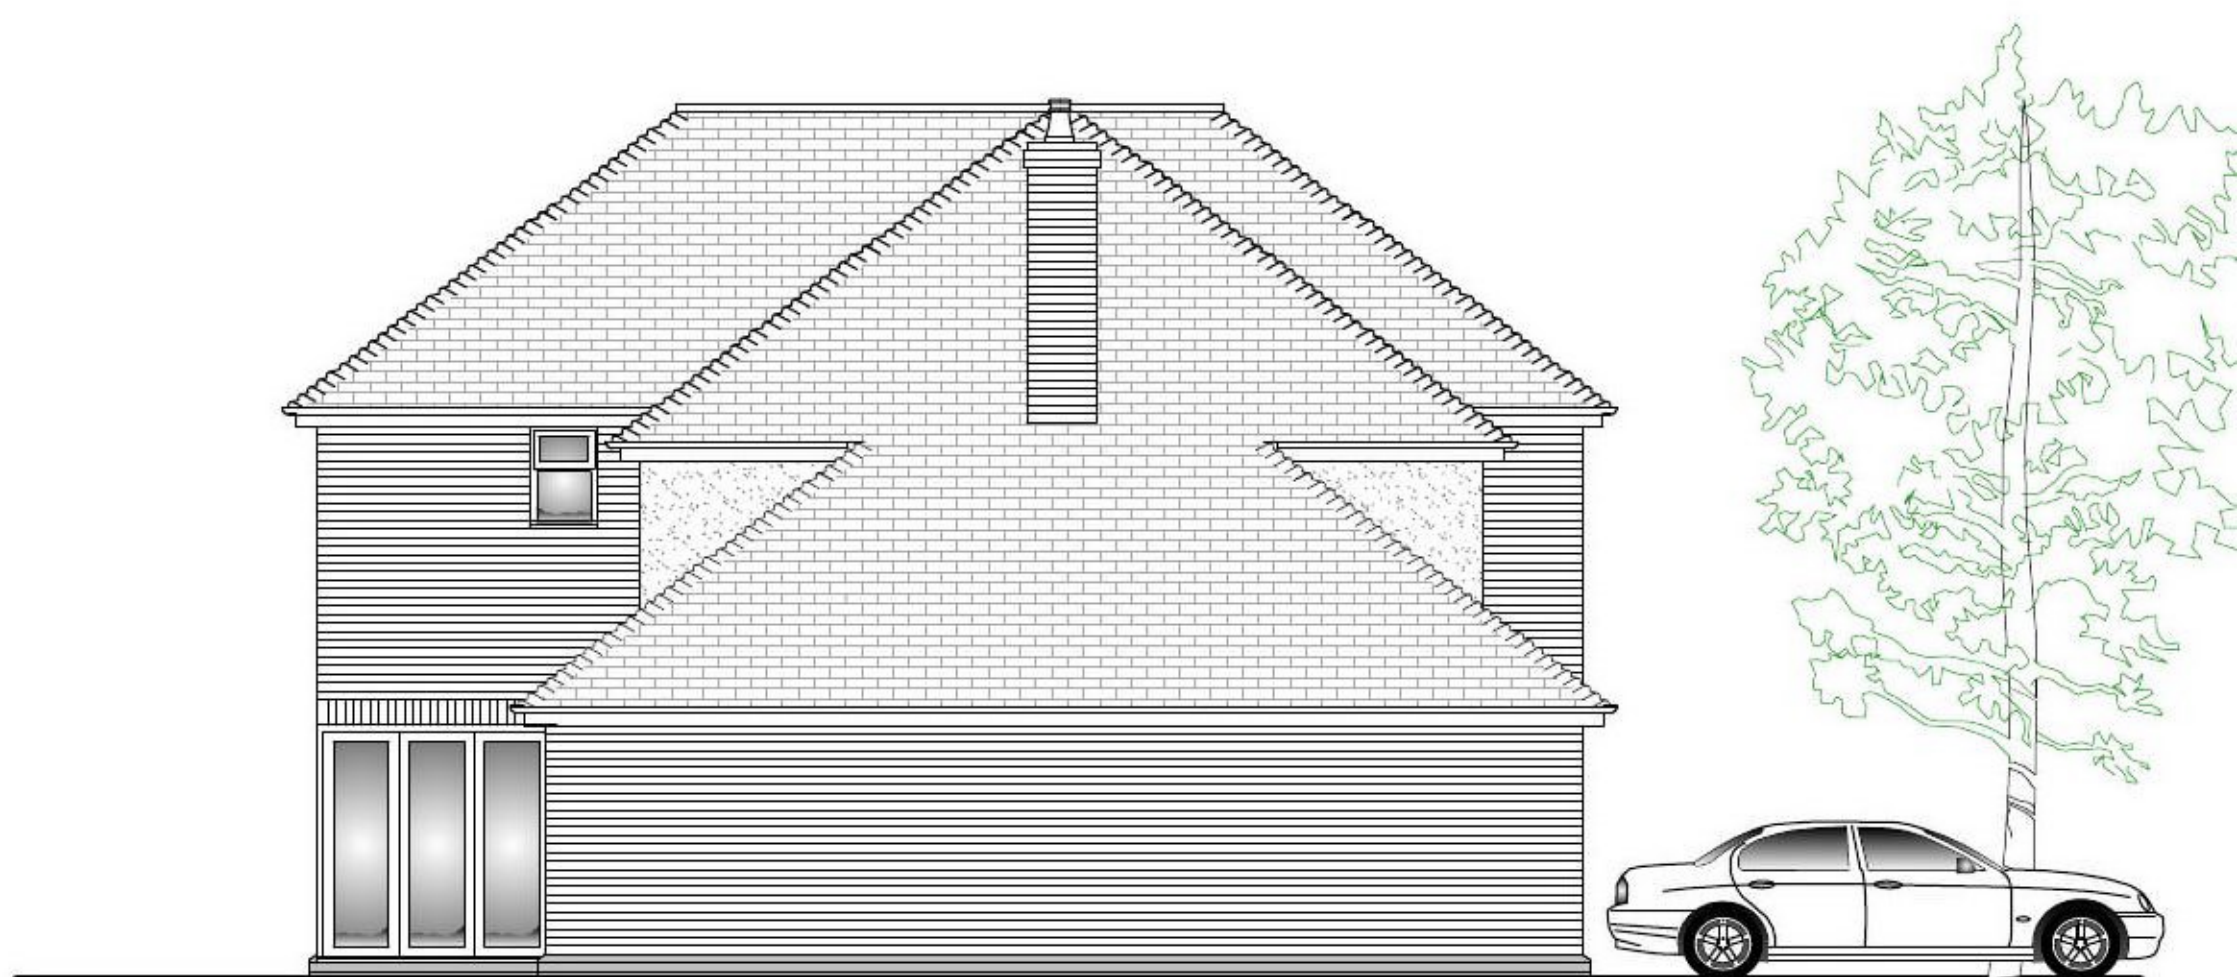

***Proposed South Eastern  
Side Elevation***



***Proposed North Western  
Side Elevation***

Scales 1:100 when printed at A4 size (To print accurately to scale, select "Actual Size" from Adobe Reader print dialogue box)

1 0 1 2 3 4 5 metres

**P W Peacock**

Architectural Project Planning & Management

57 Stourbridge Road Fairfield Bromsgrove Worcestershire B61 9LY

**Proposed House, rear of  
39 Pear Tree Drive, Great Barr, B43 6HT** © 2021

Scale 1:100 March 2021 Drg No 1438/3 PROPOSALS