
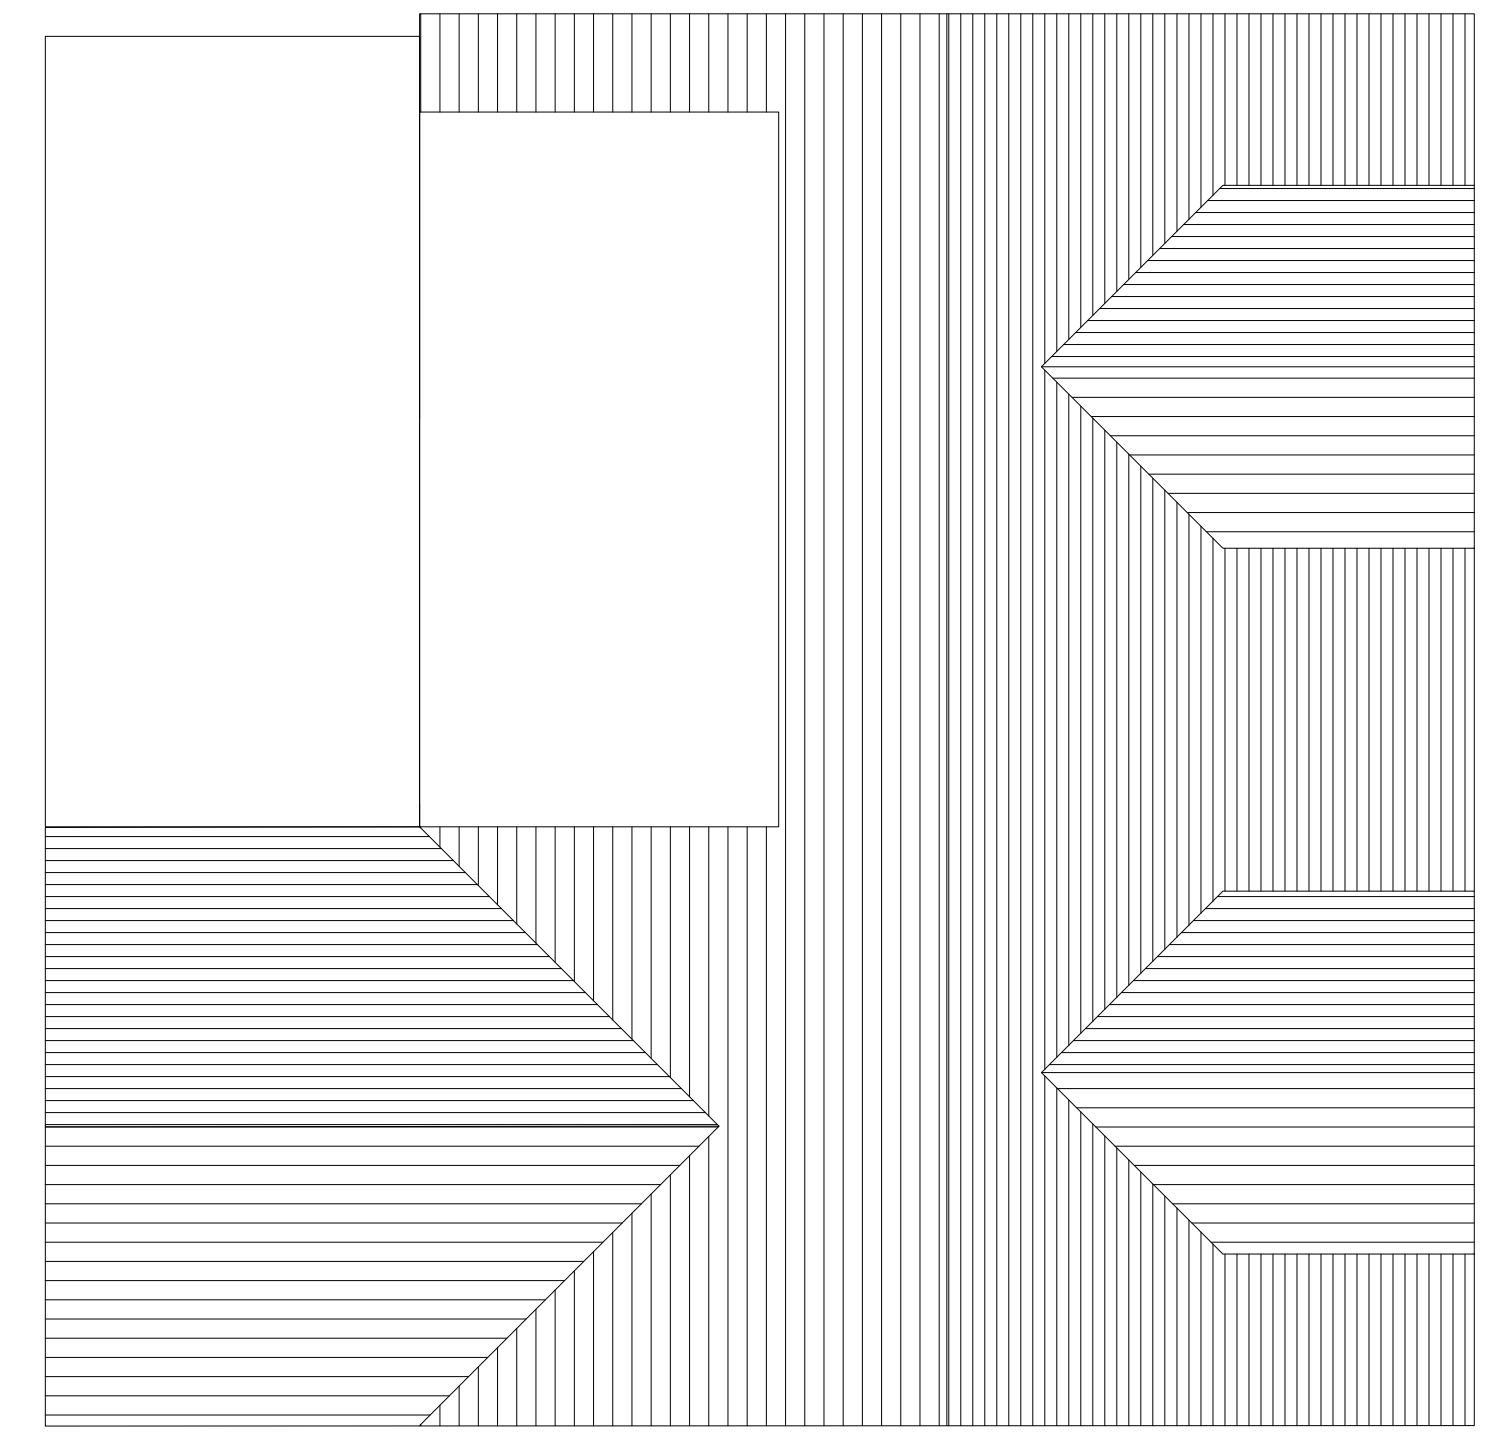
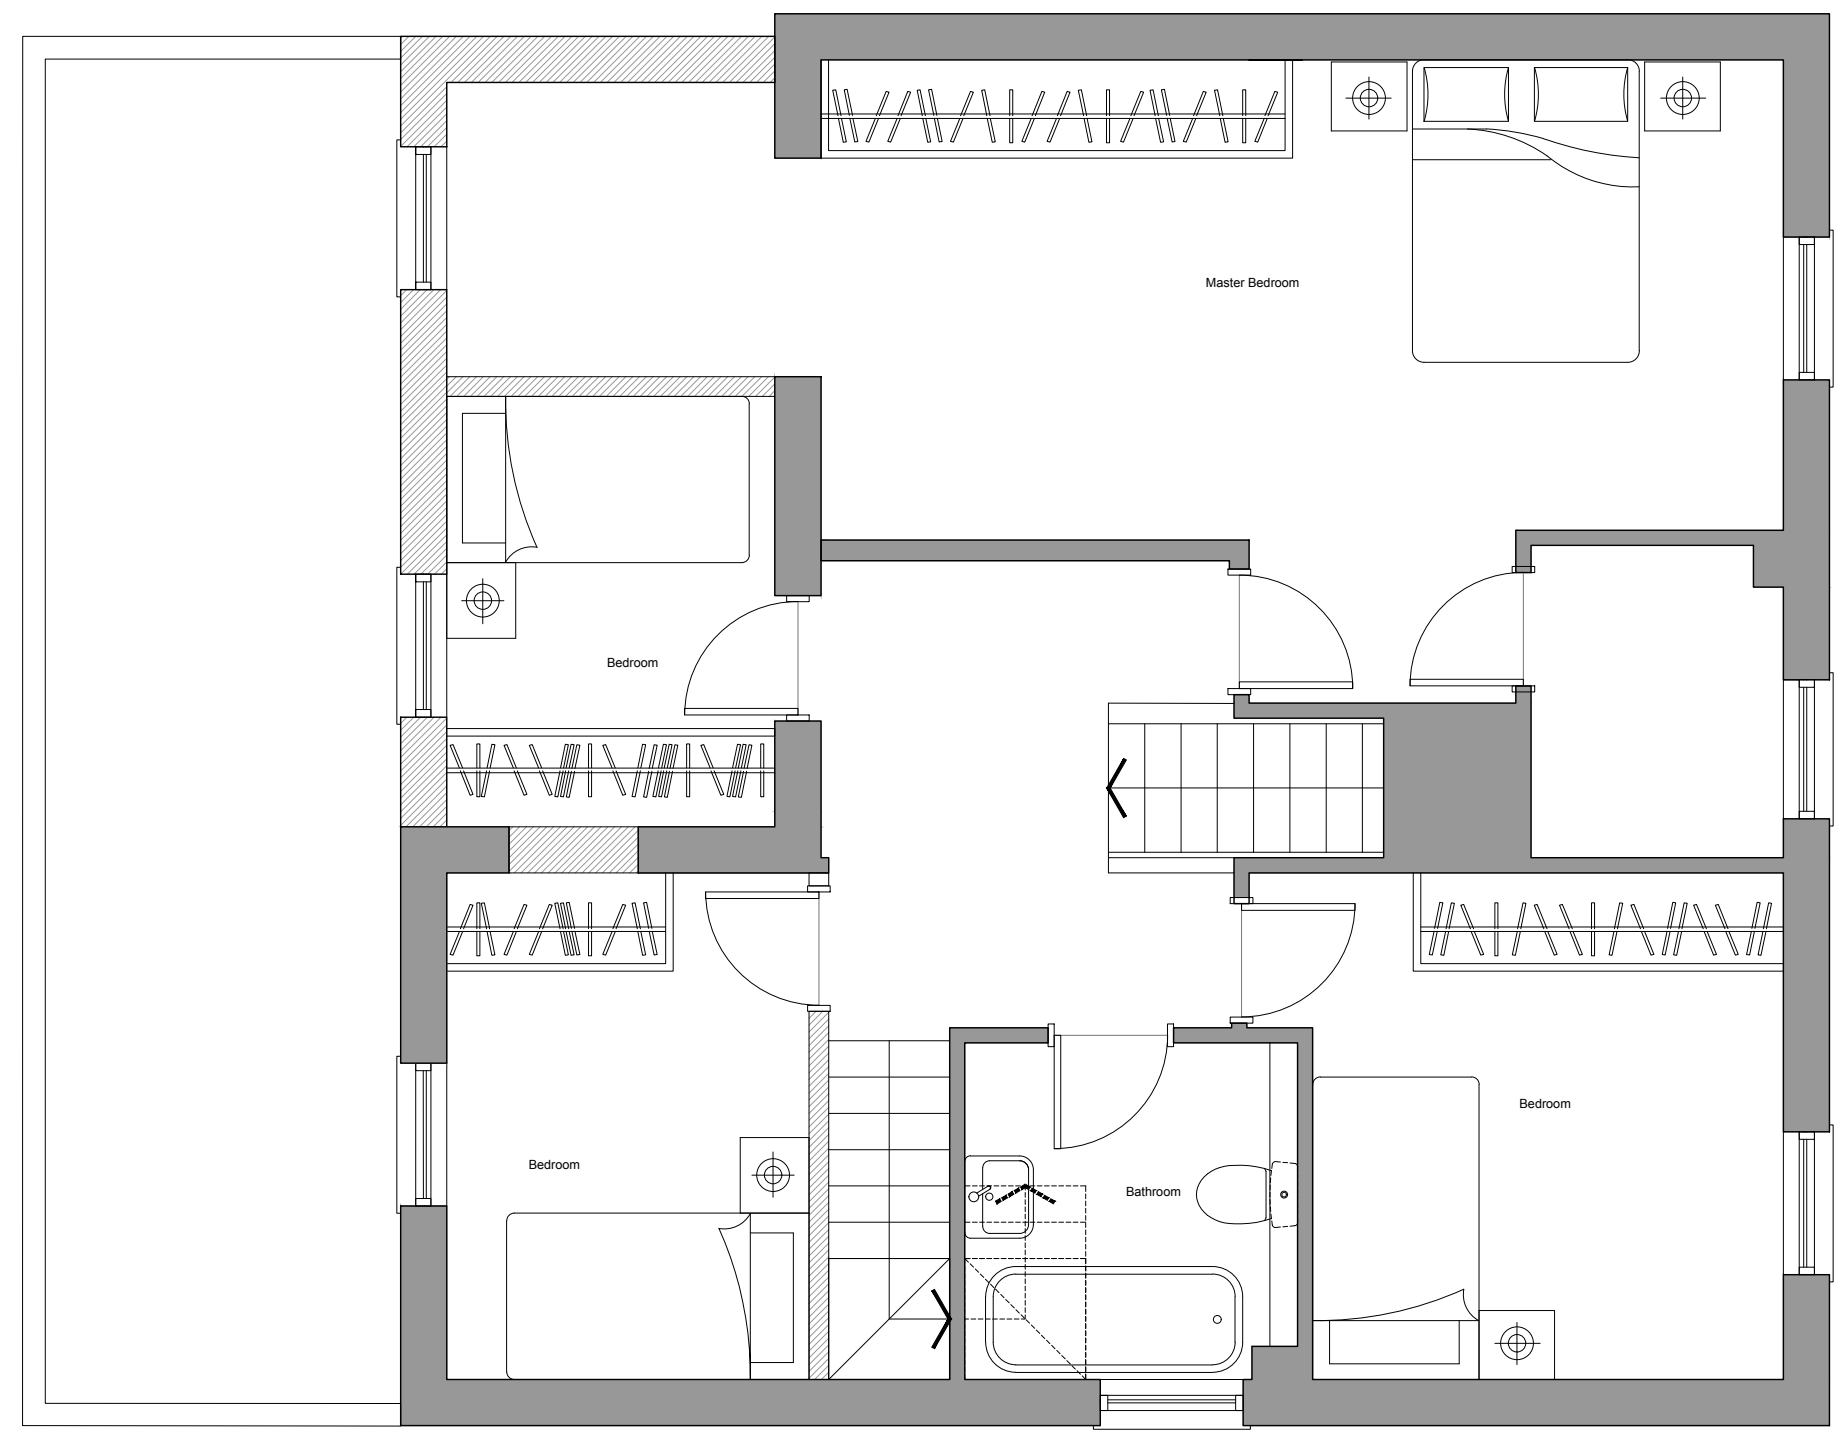
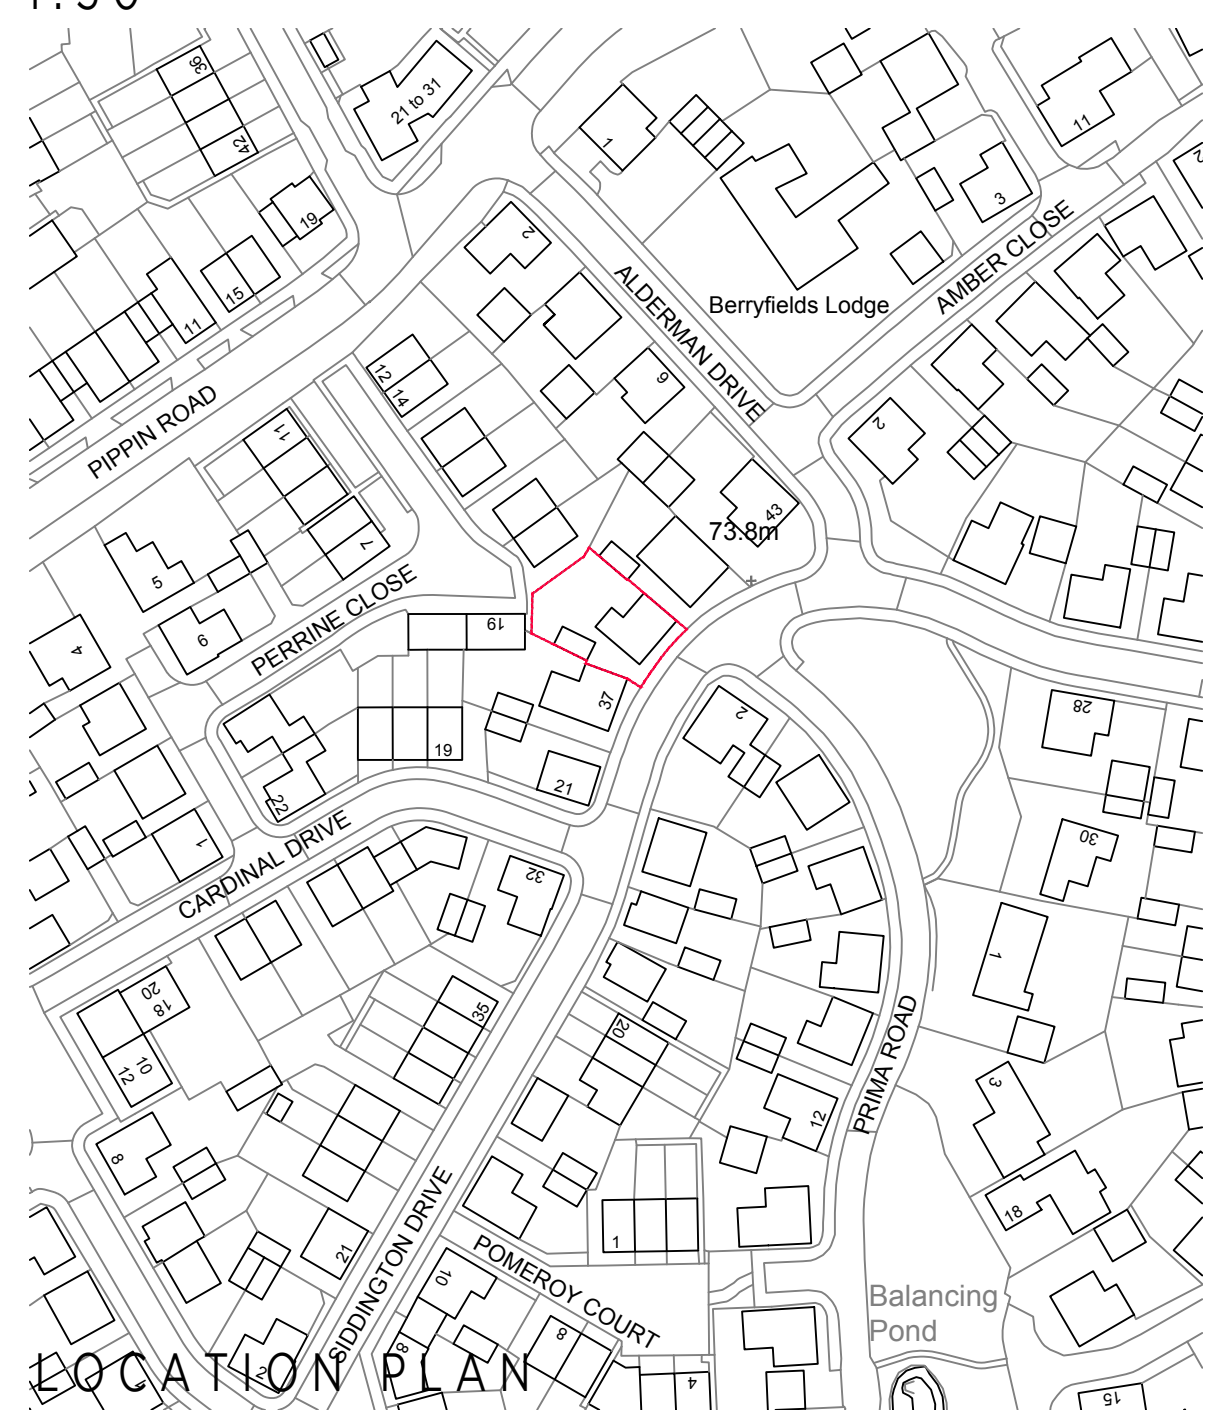
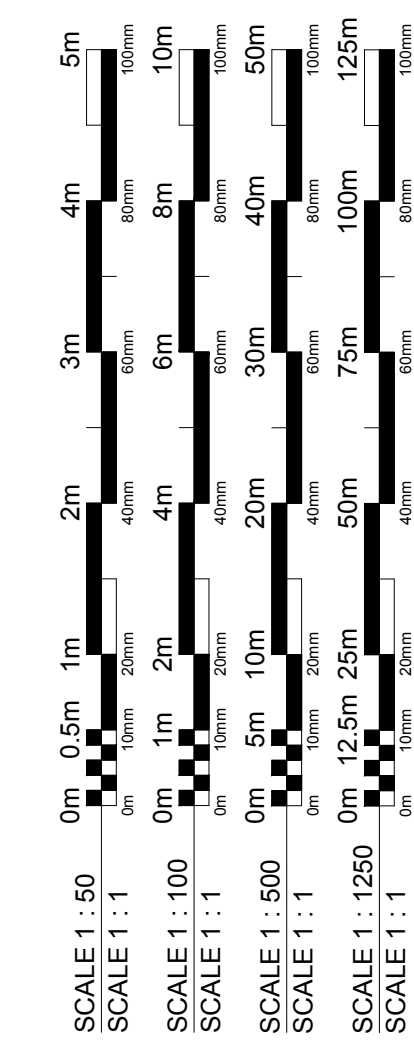
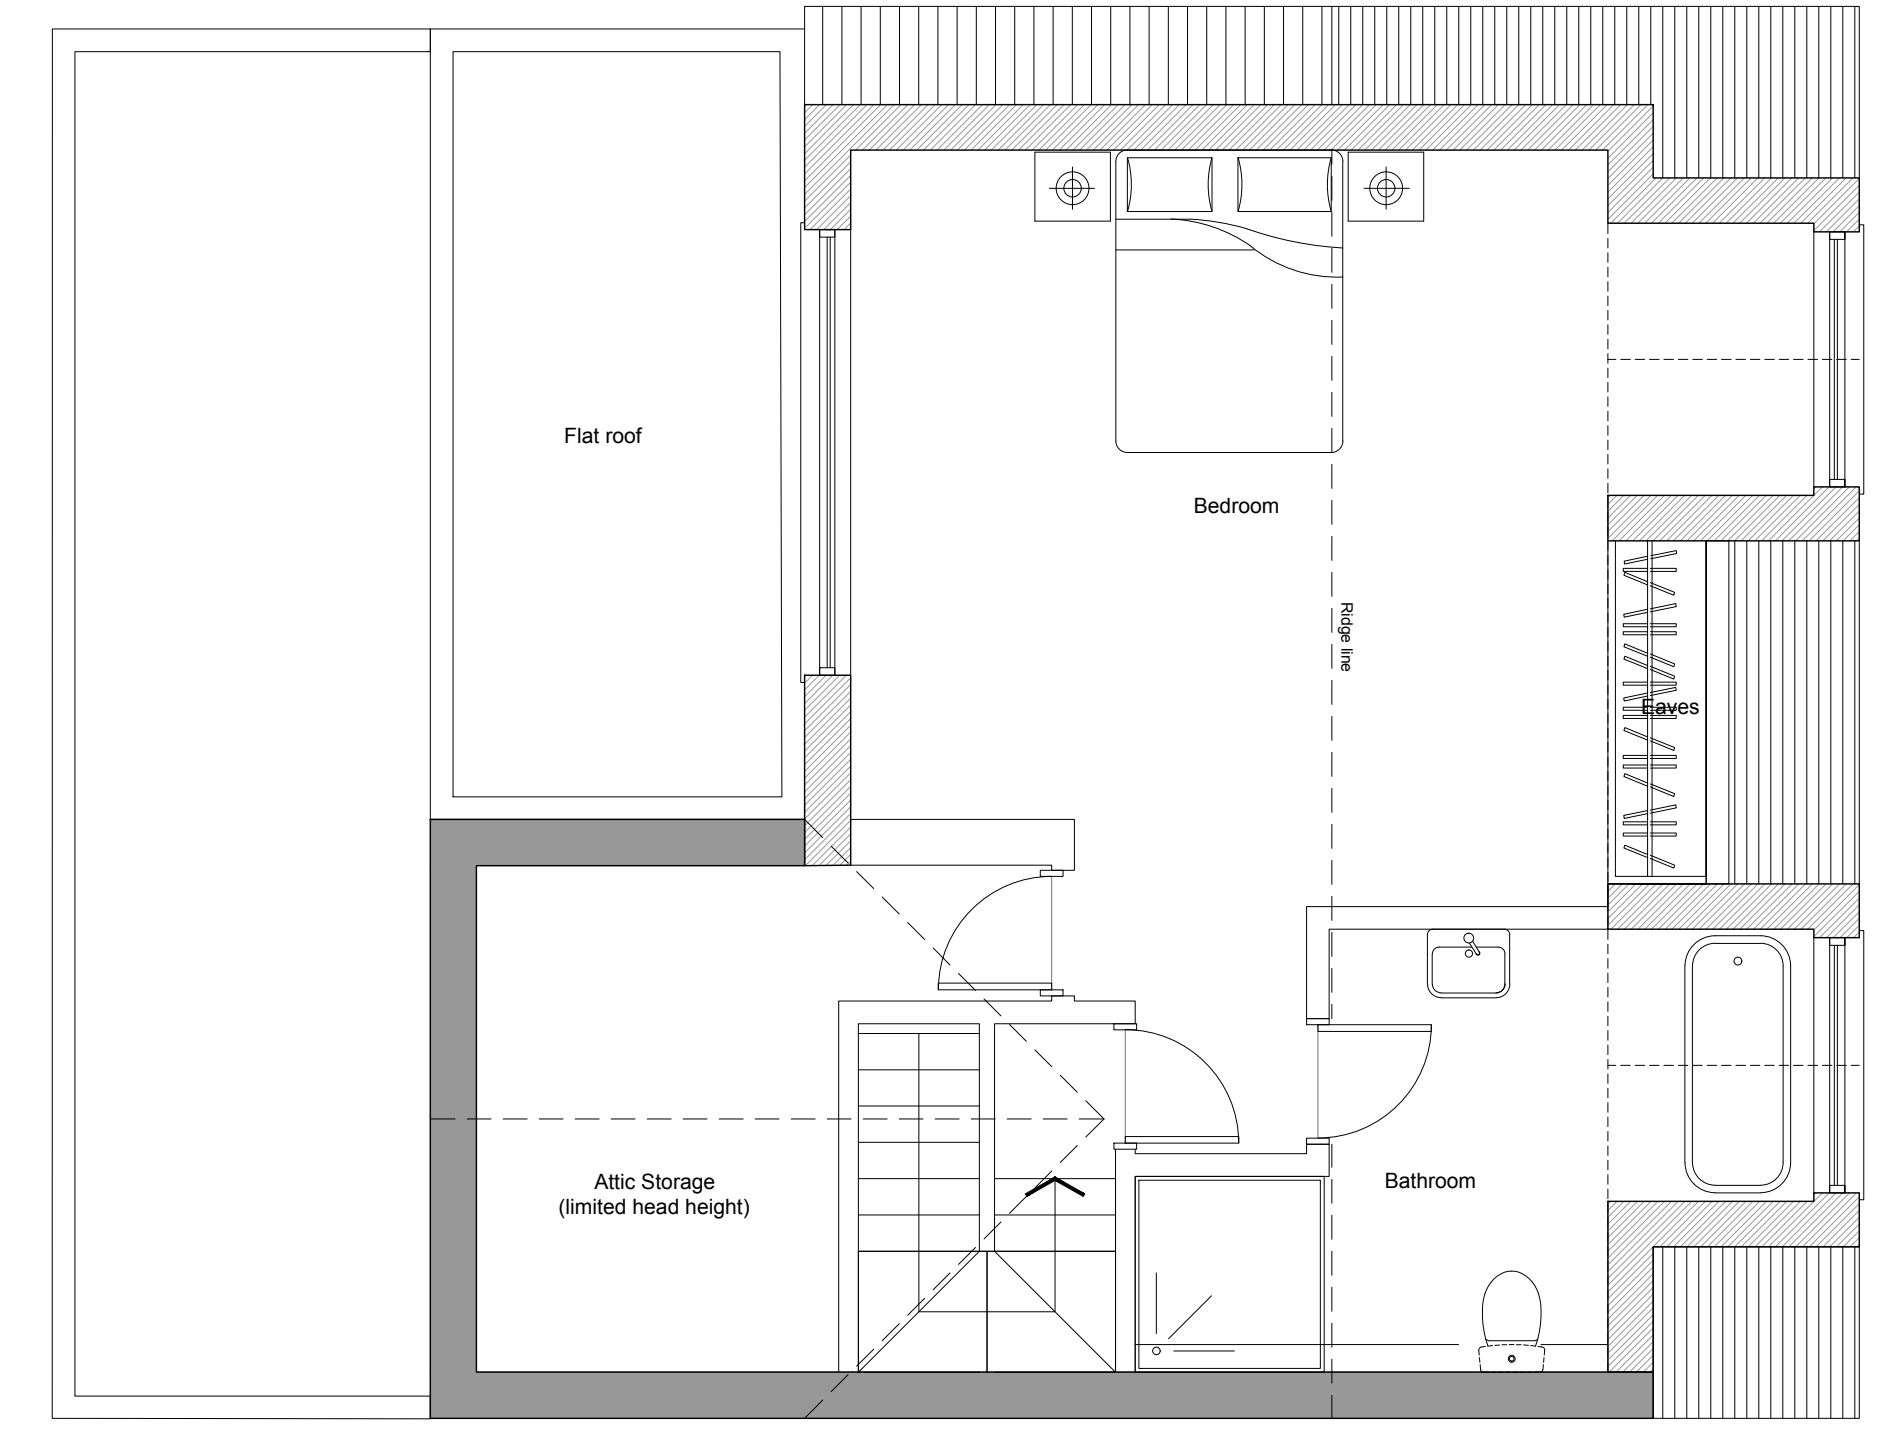
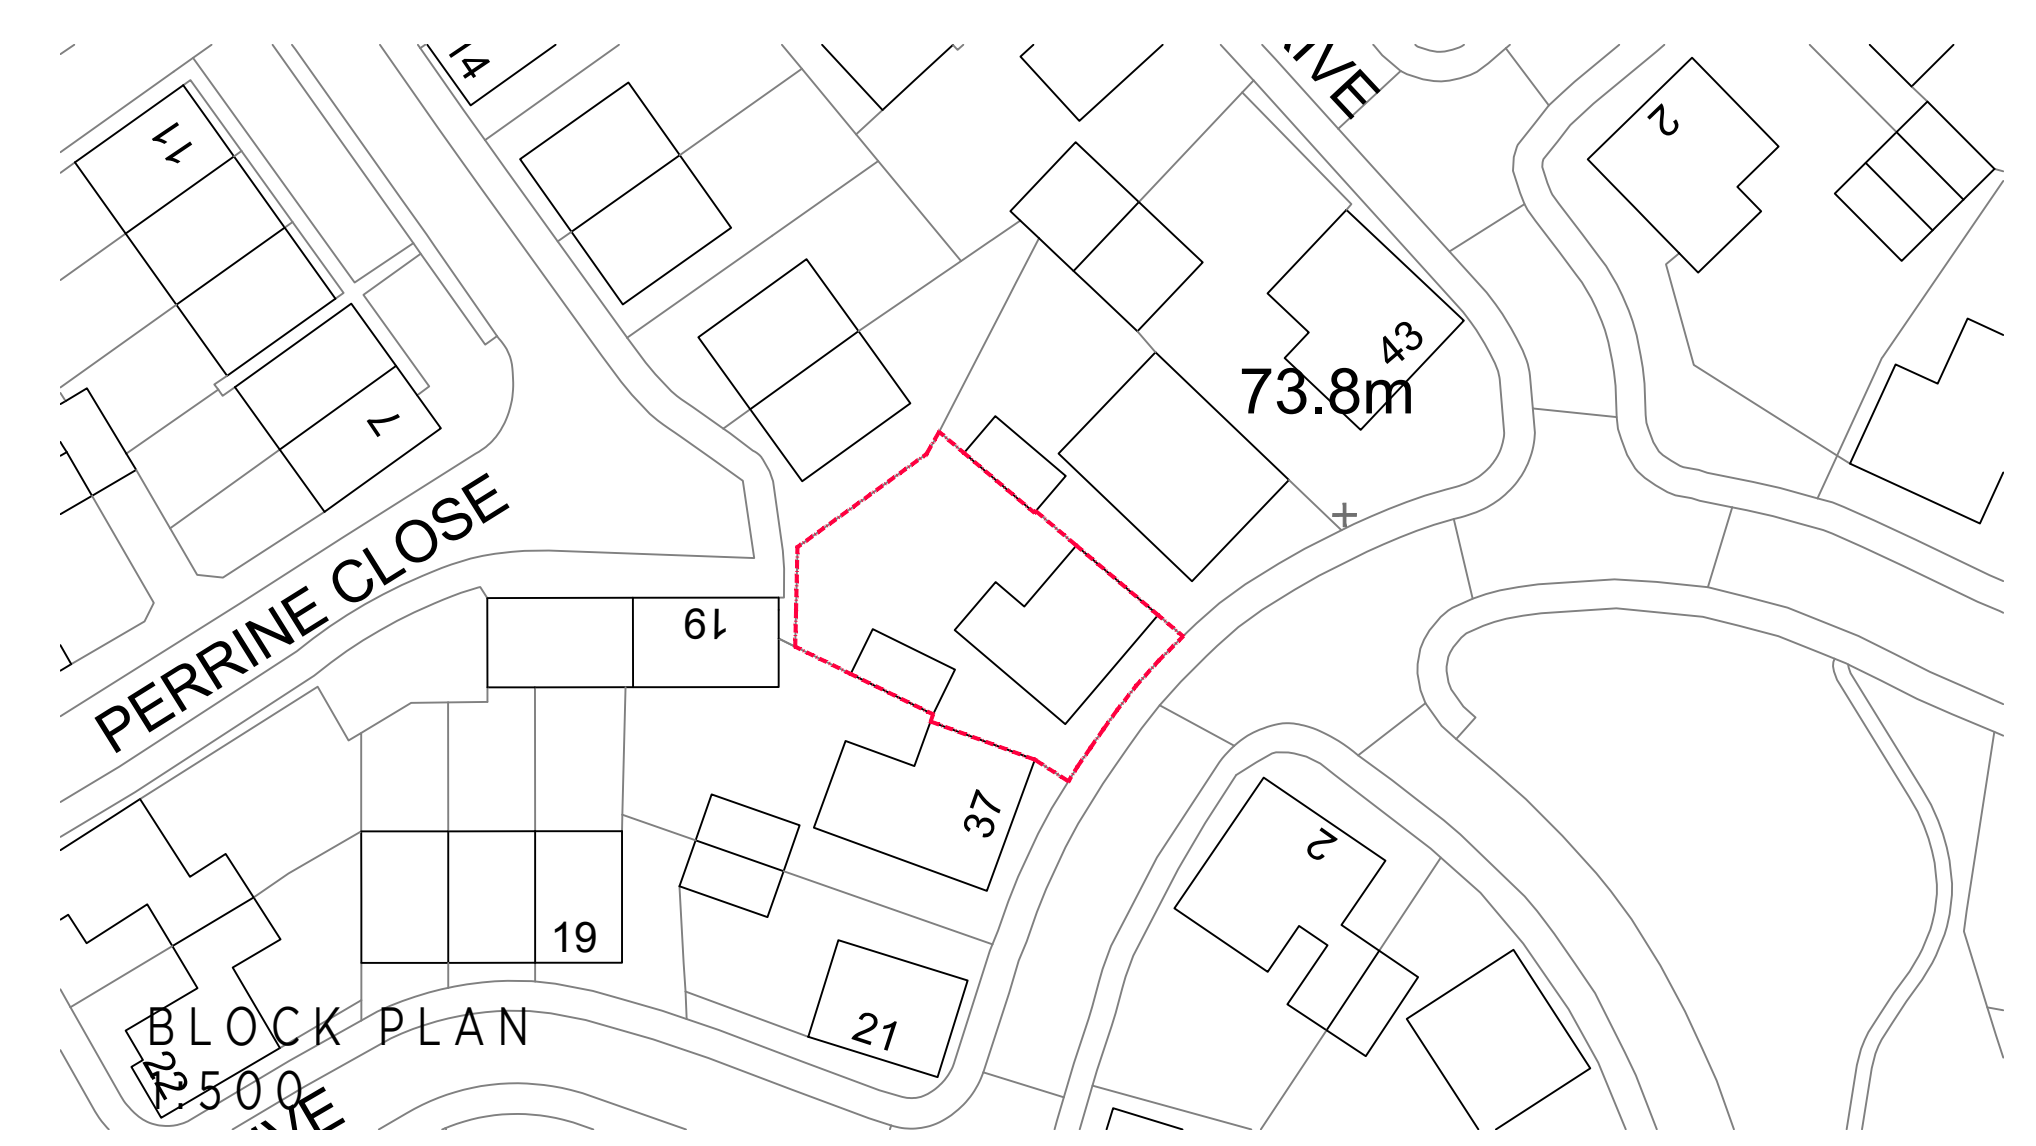


Notes
 All dimensions to be verified on site. Do not scale the drawing. All dimensions to be checked with approved building.
 This drawing is the property of Parkes Pools and is issued on the condition it is not to be reproduced, copied, altered or used in any way without the written consent of Parkes Pools.
 Distance Survey created in accordance with the permission of The Controller of HMSO. Crown Copyright © HMSO.

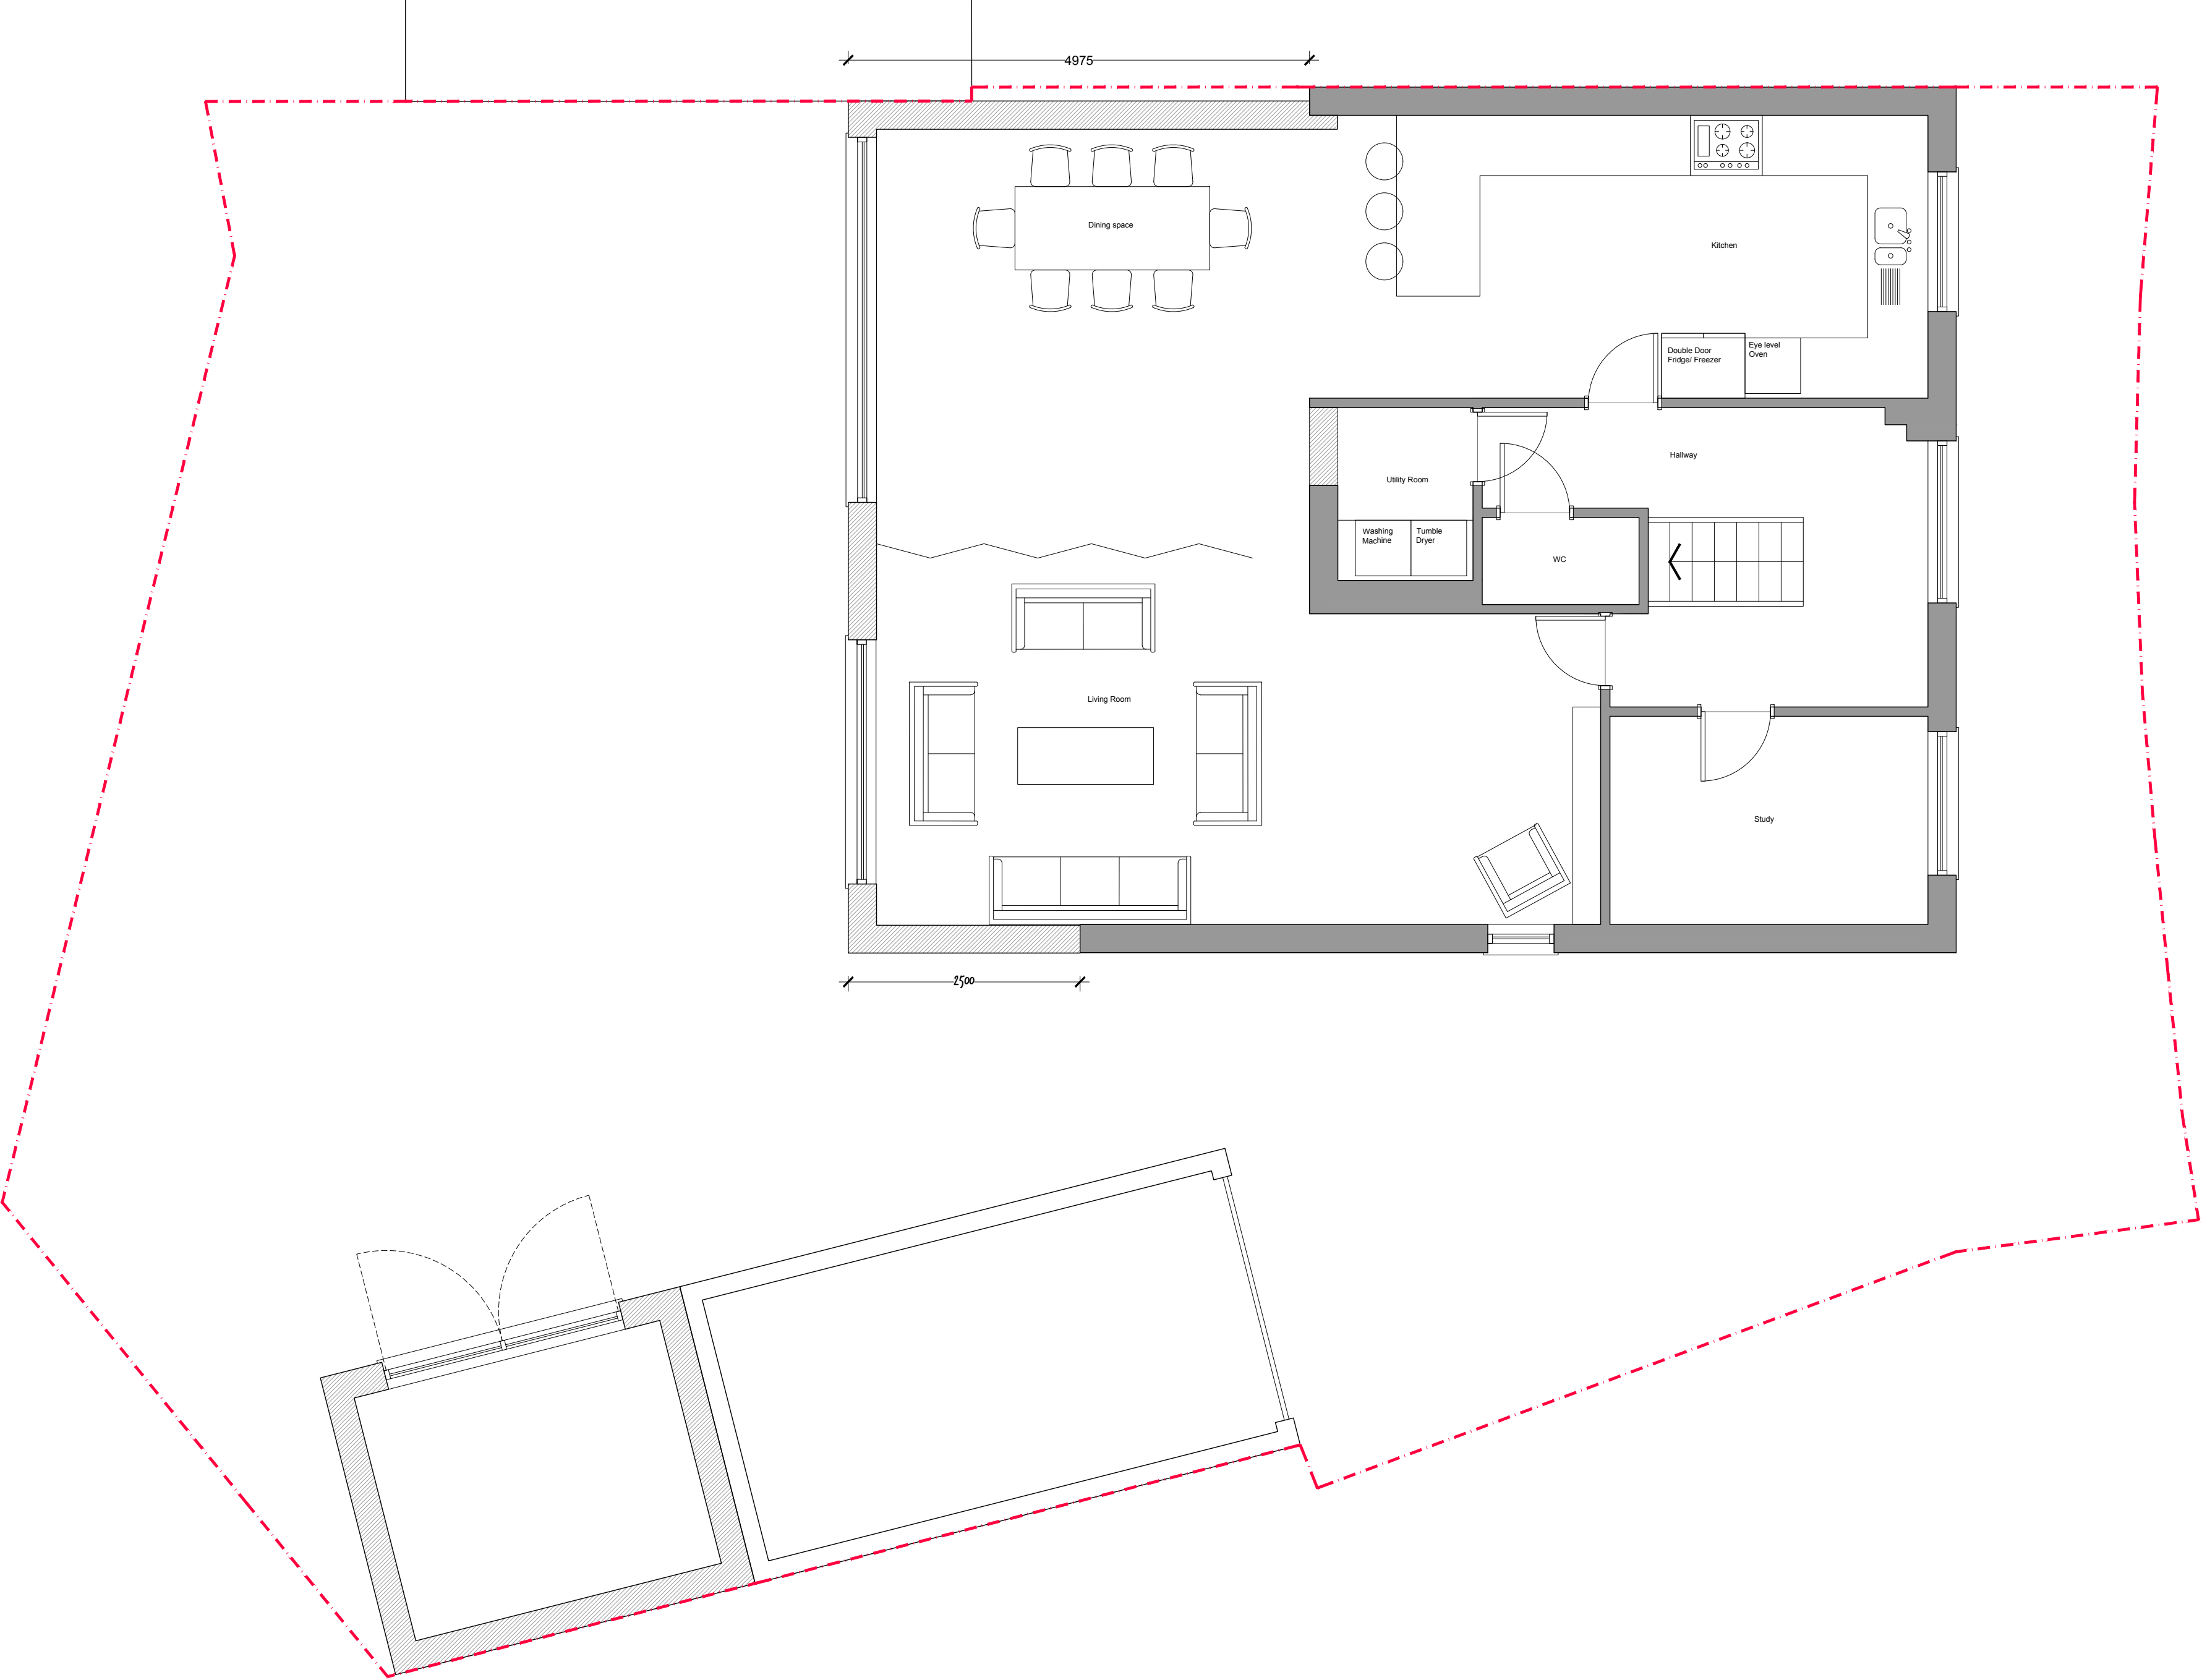

| | | | |
|-----|----------|-------------------|----|
| A02 | 01/02/21 | Preliminary Issue | SP |
| A01 | 18/03/21 | Preliminary Issue | SP |
| A00 | 15/06/21 | Preliminary Issue | SP |
| Rev | Date | Description | By |

Parkes Pools
 architecture

Client:
 Rachid and Shazia
 Zine El Abidine

Project:
 39 Siddington Drive
 Aylesbury

Drawing Title:
Plan options

Drawn By: SP
 Checked By: SP

Scale: 1:50 @ A2
 Date: MAR 2020

Project No: 033
 Drawing No: PPA
 20 0001
 Revision: A02

Status:
FOR INFORMATION