

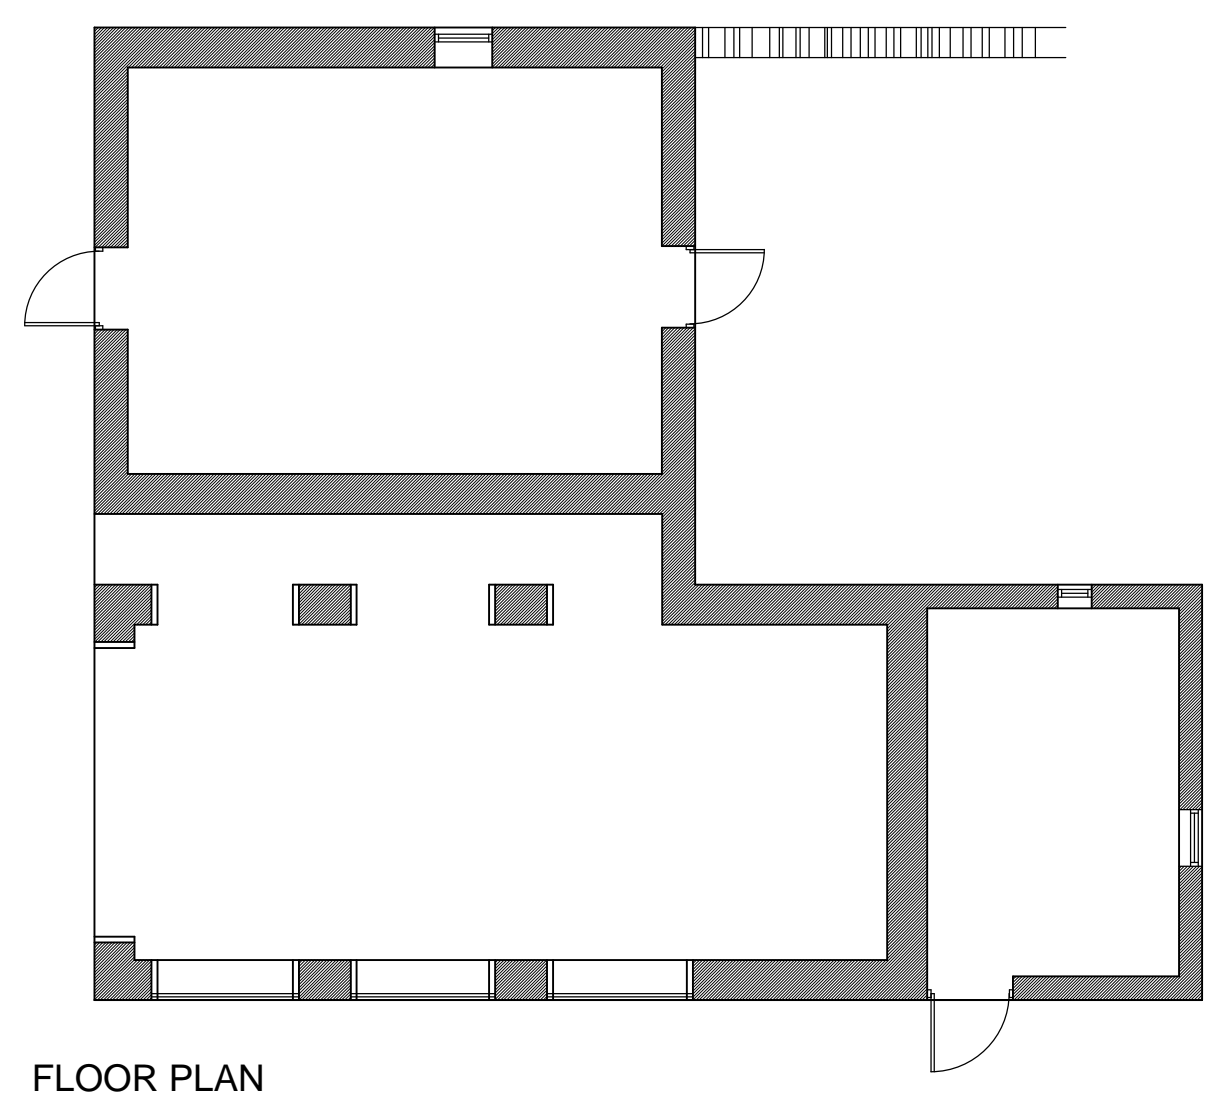
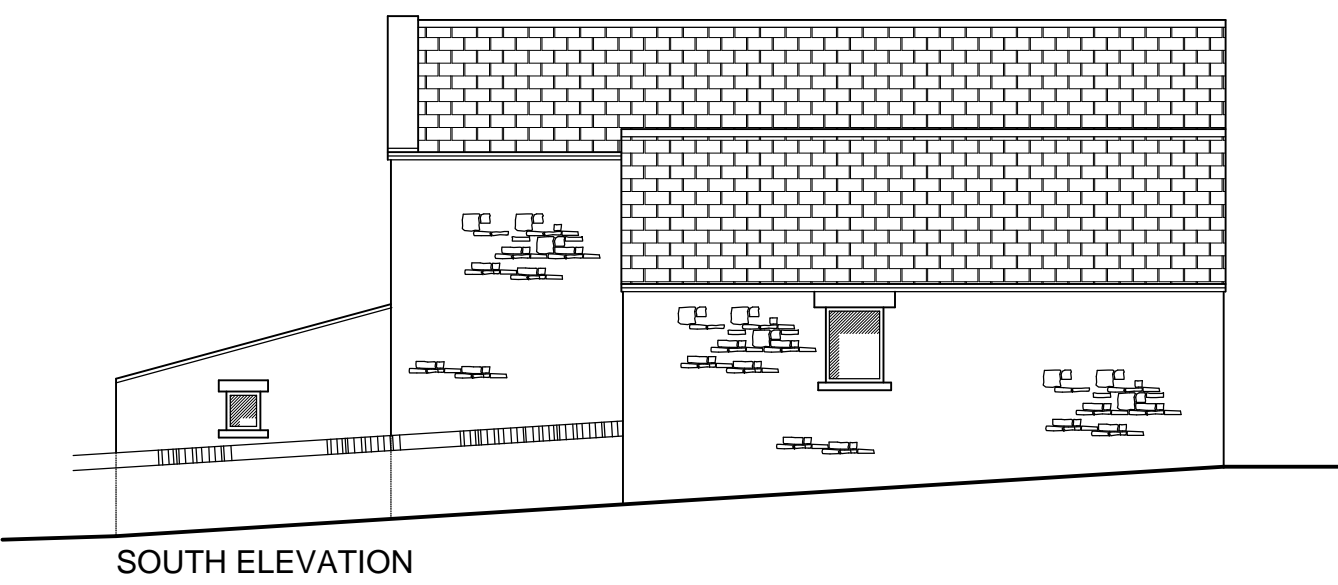






All dimensions to be checked on site.
Do not scale from this drawing, work to figured dimensions only.
Any omissions or discrepancies shall be reported to Colling Morris.

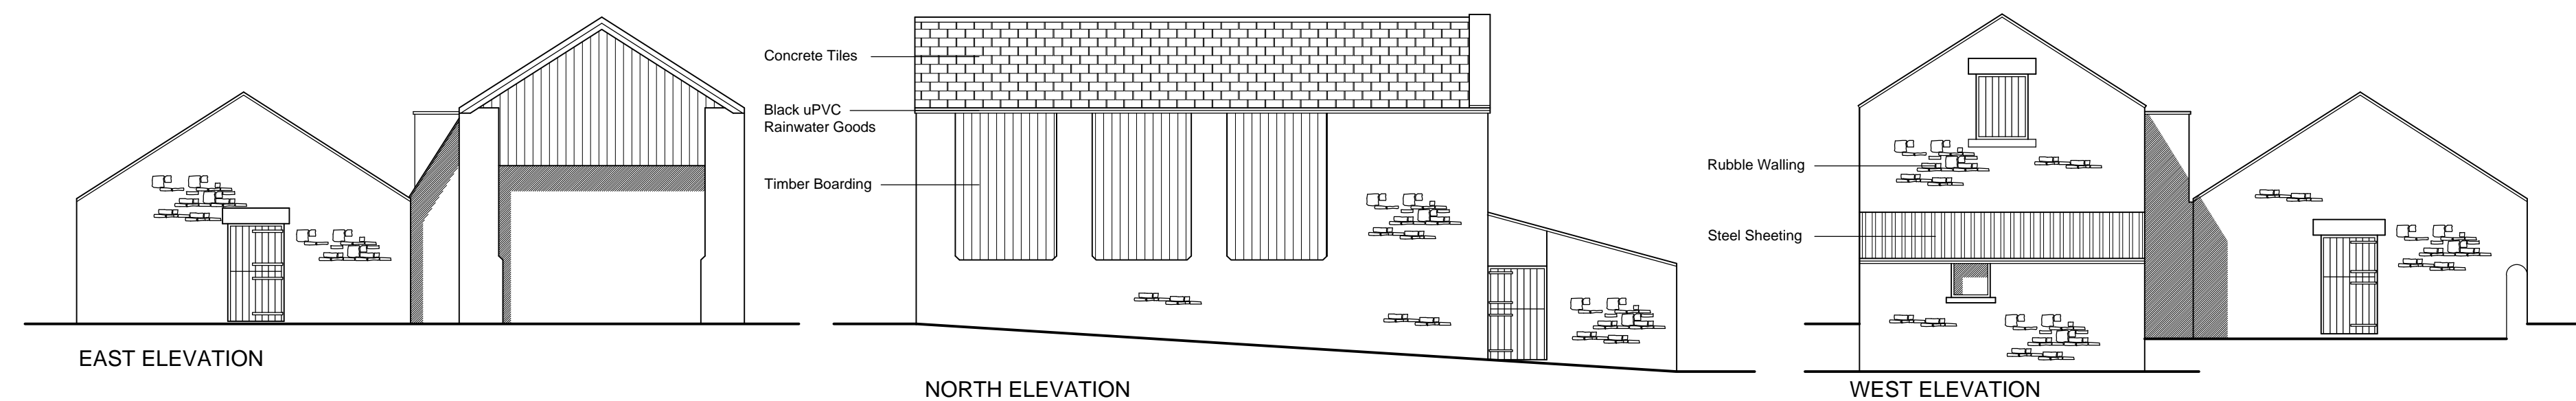

EXISTING DETAILS 1:100

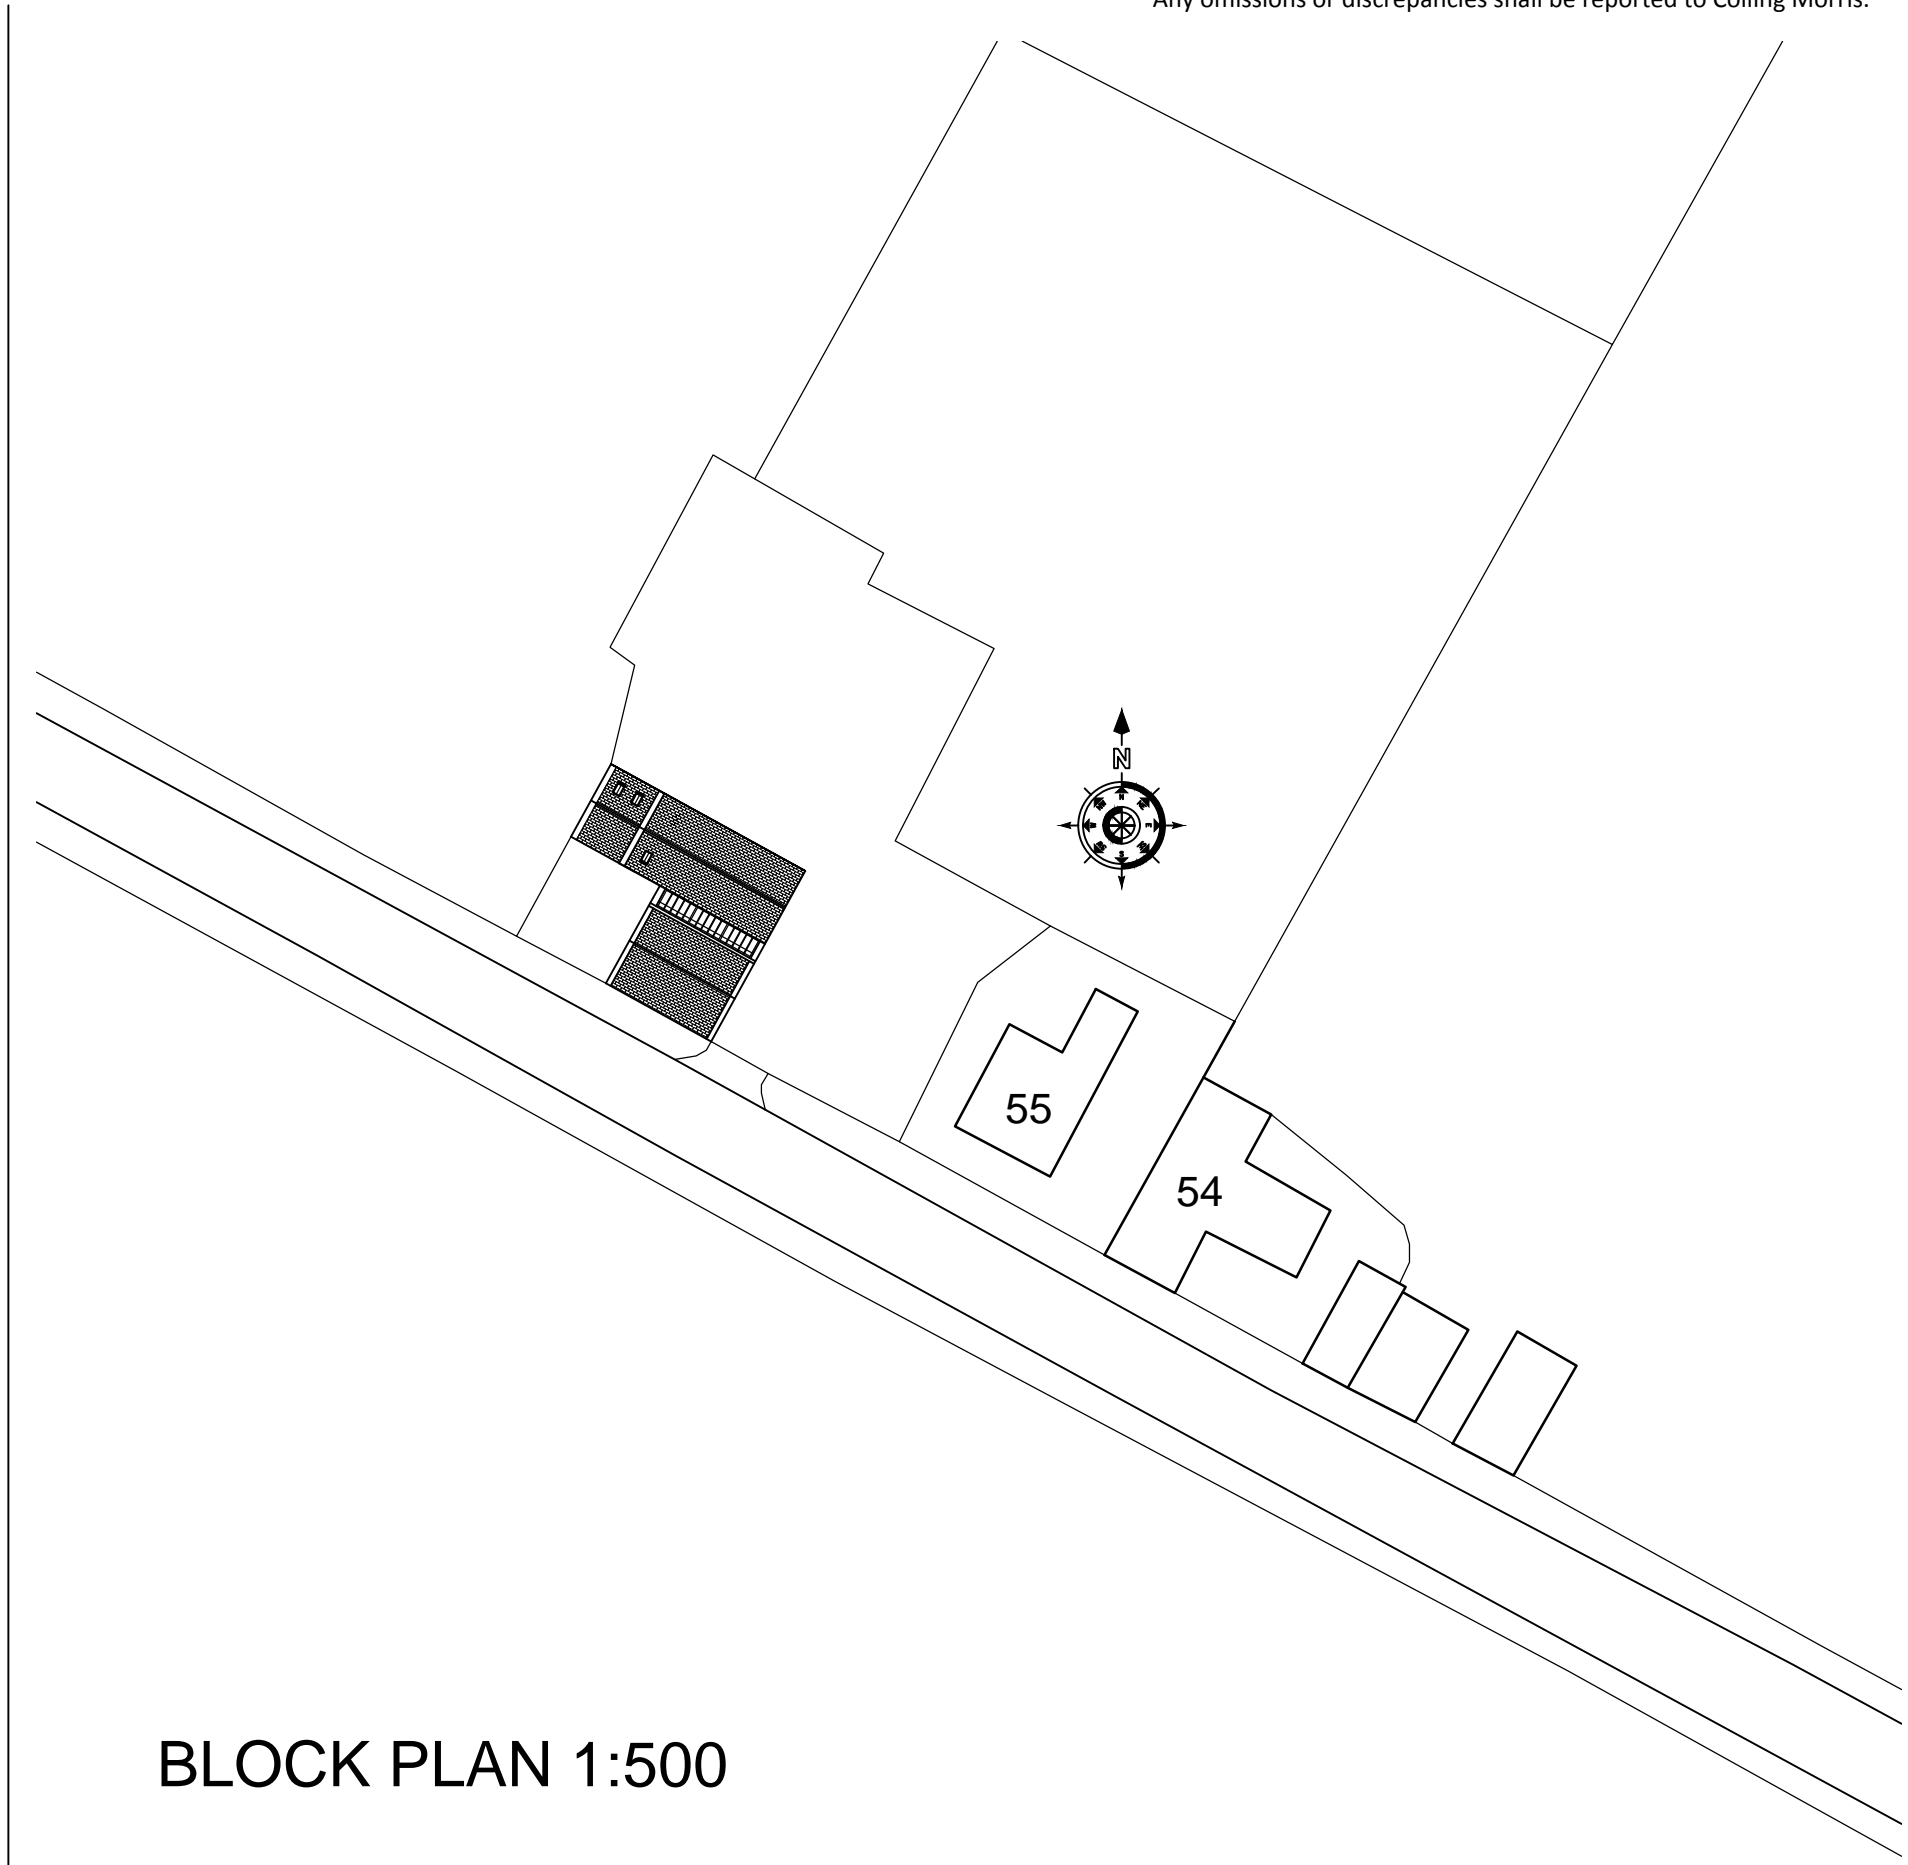

BLOCK PLAN 1:500

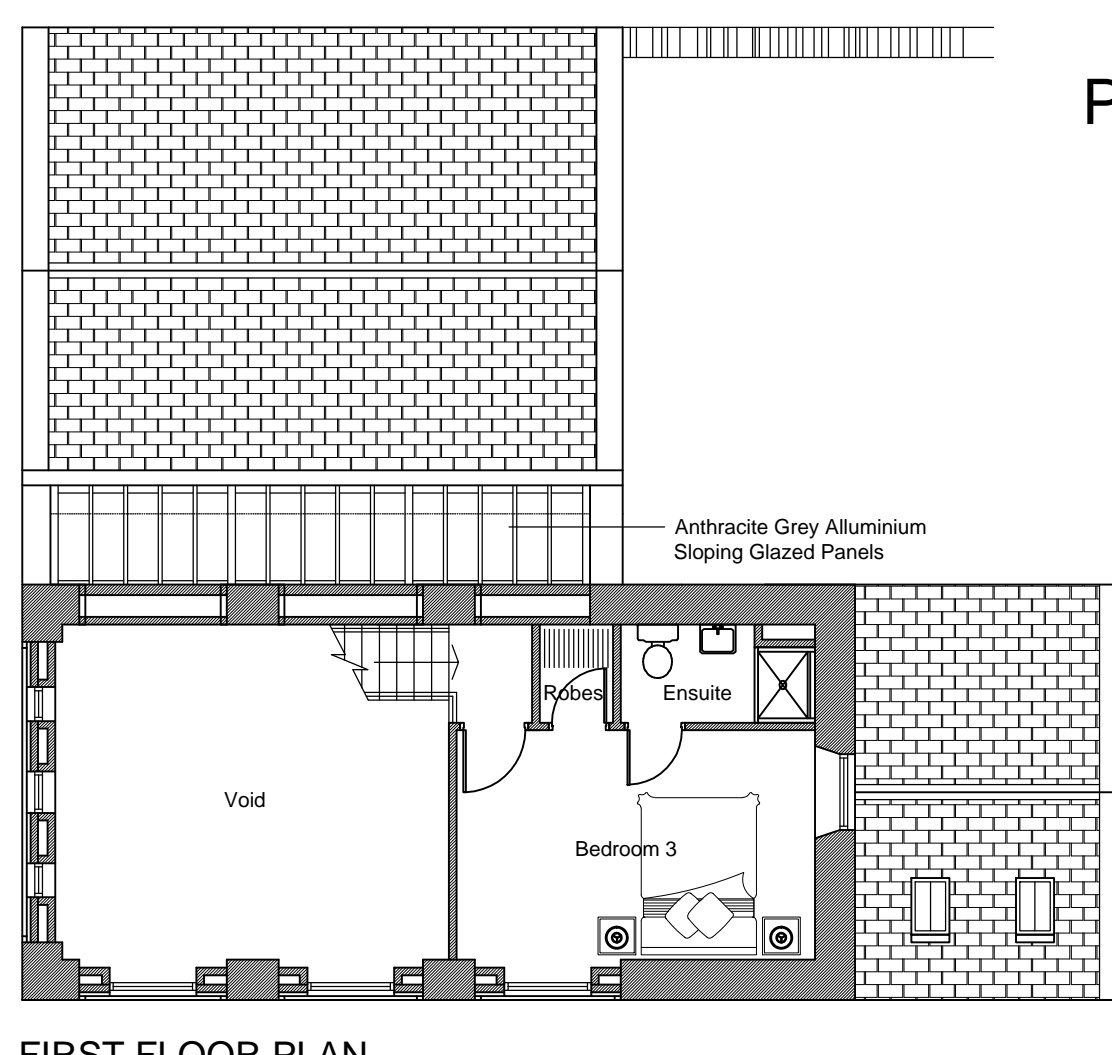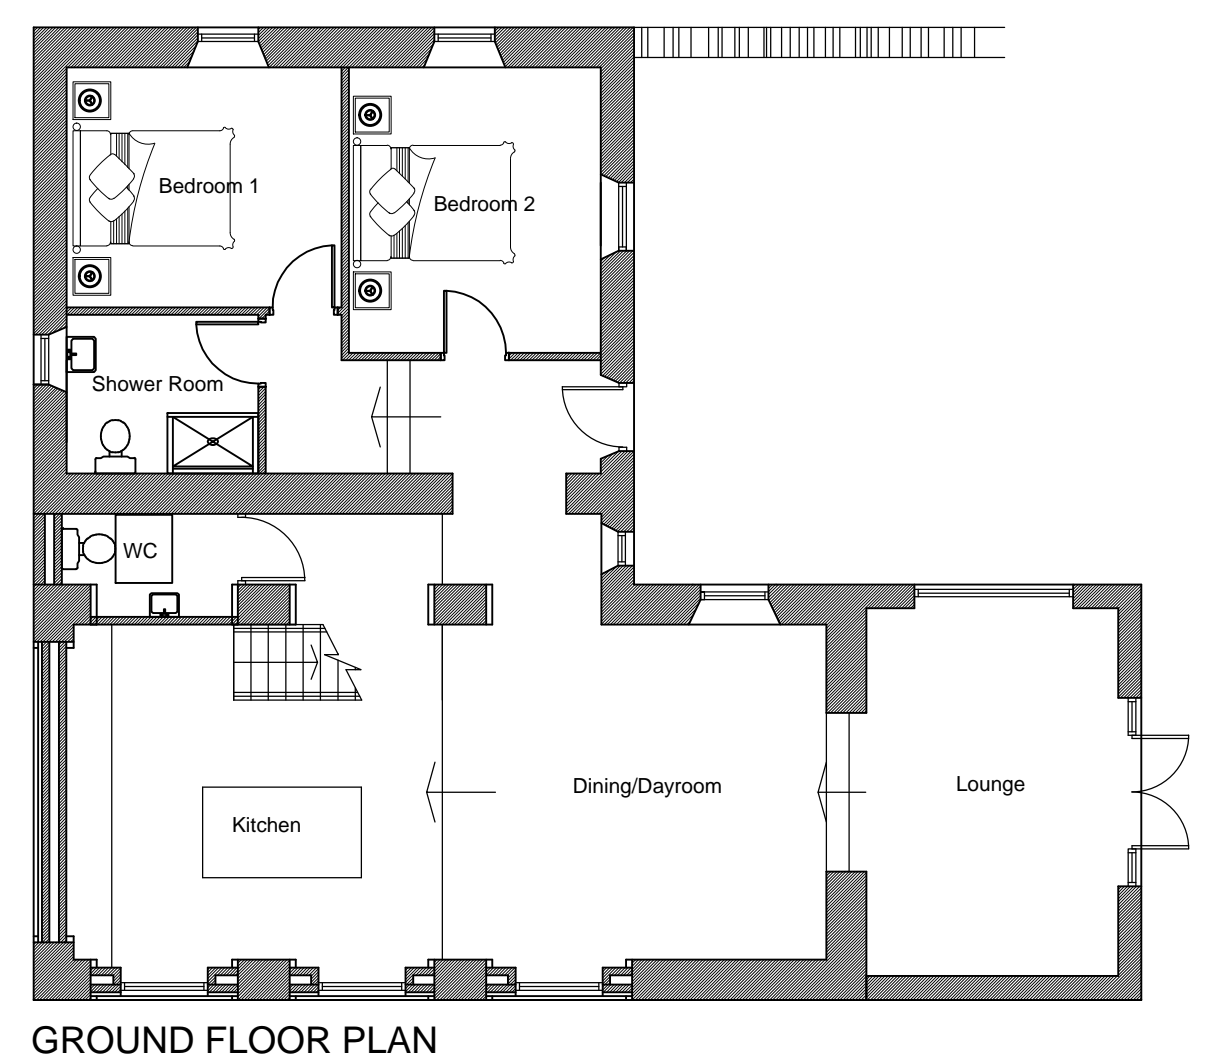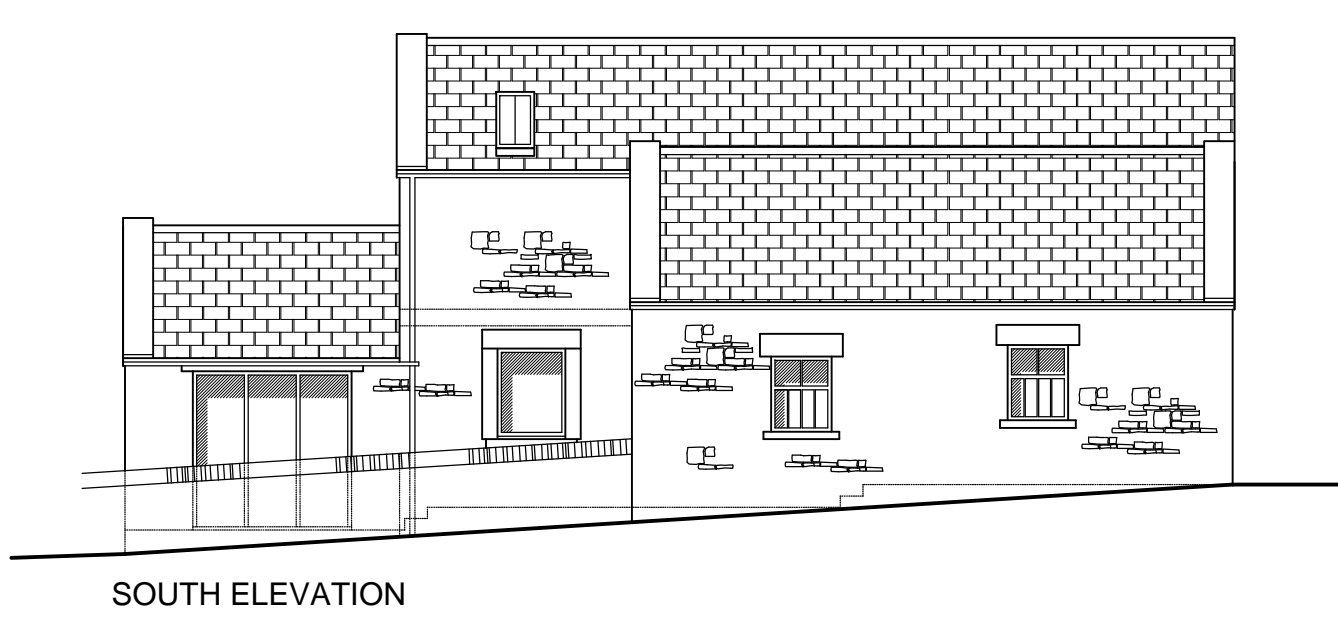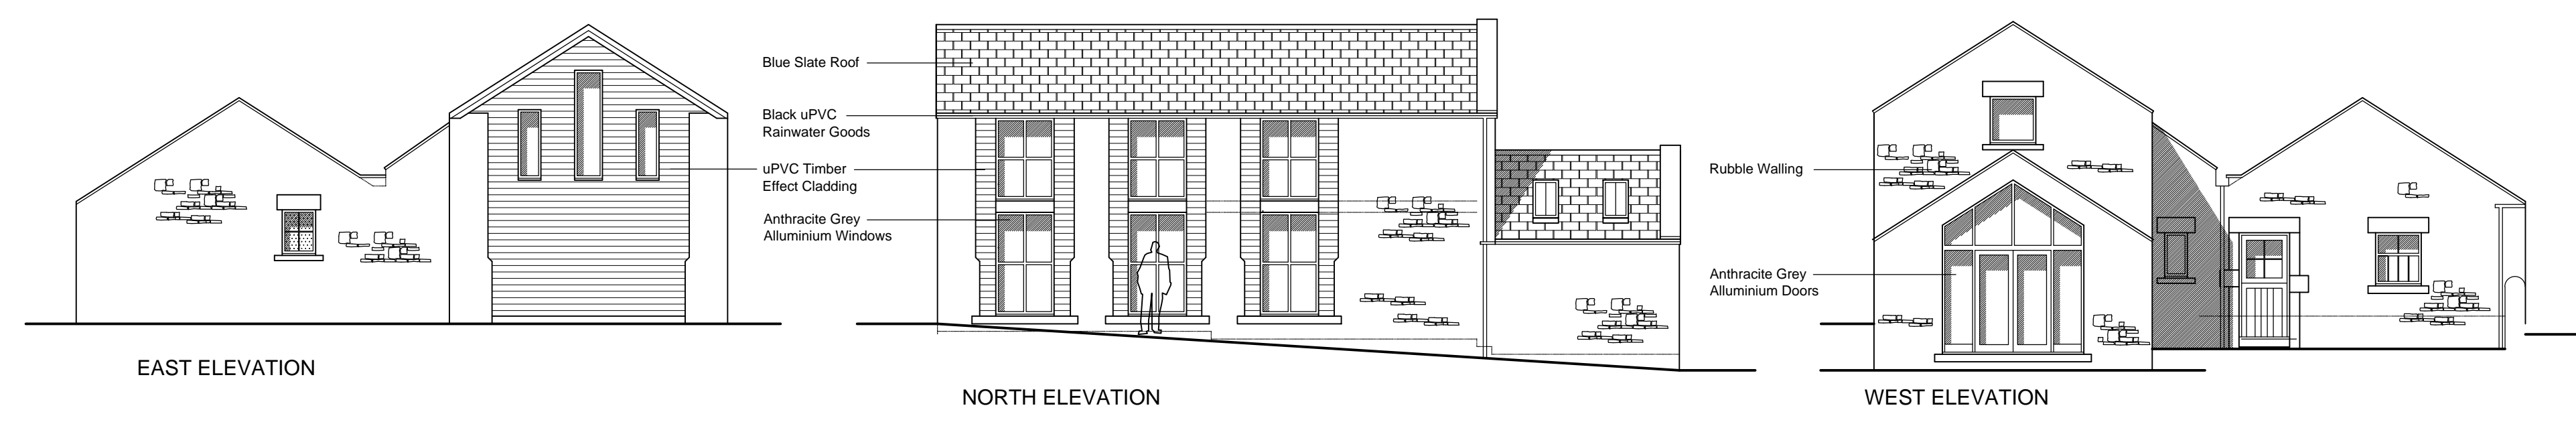

PROPOSED DETAILS 1:100

Rev A - 20.2.21 - Revised to clients comments.
Rev B - 8.3.21 - Revised to clients comments.

Colling Morris™
Architectural Services

1 Greenbank
Eggleston
Barnard Castle
Co Durham
DL12 0BQ

@: info@collingmorris.co.uk
wr: collingmorris.co.uk
t: 01833 650250
m: 07443 479043

Project:
55 Stainton
Barnard Castle
Co. Durham

Client:
Mr and Mrs Martin

Drawing:
Planning Details

Existing, Proposed, & Block Plan

Scale: 1:100, 1:500 @ A1	Date: Aug 2020	Drawn: CM
-----------------------------	-------------------	--------------

Proj. No.: CM331	Dwg. No.: 01	Rev No.: B
---------------------	-----------------	---------------