


Proposed Location Plan 1:200

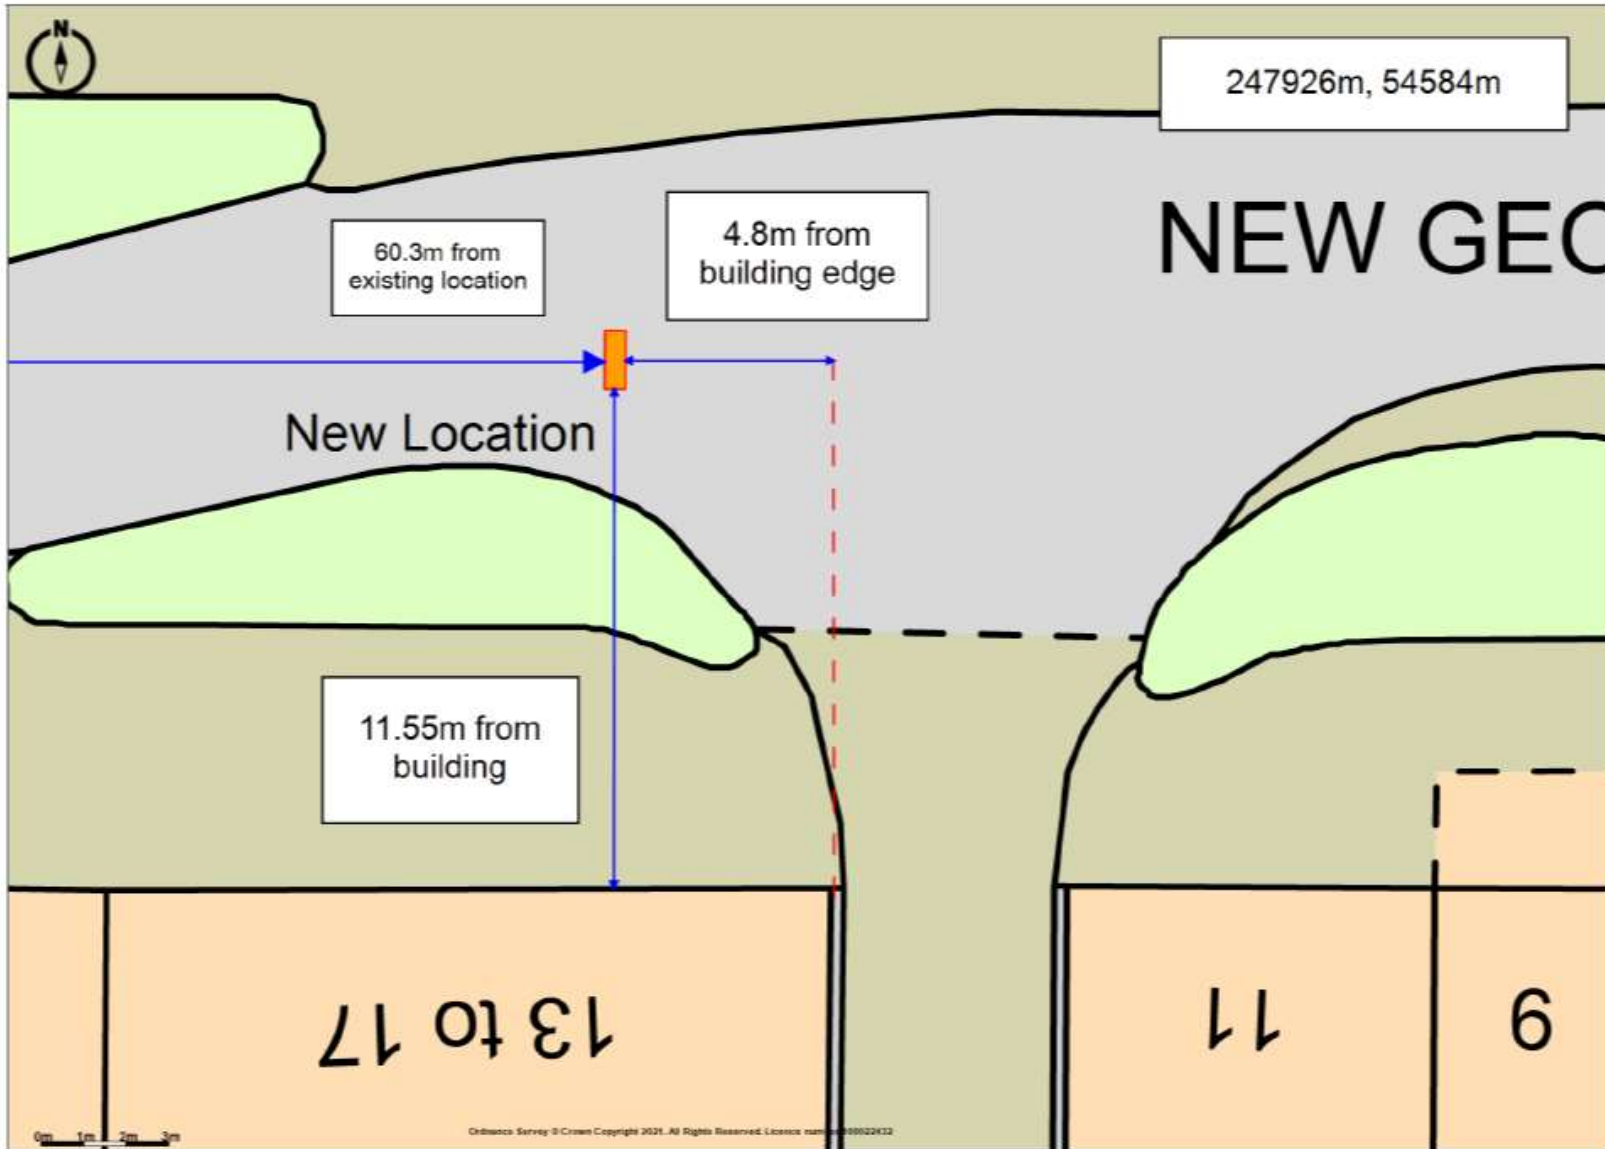

Site Address

IFO 13, 17 New George St, Plymouth PL1 1QZ
PLY0017MU