


Proposed Site Plan 1:1250

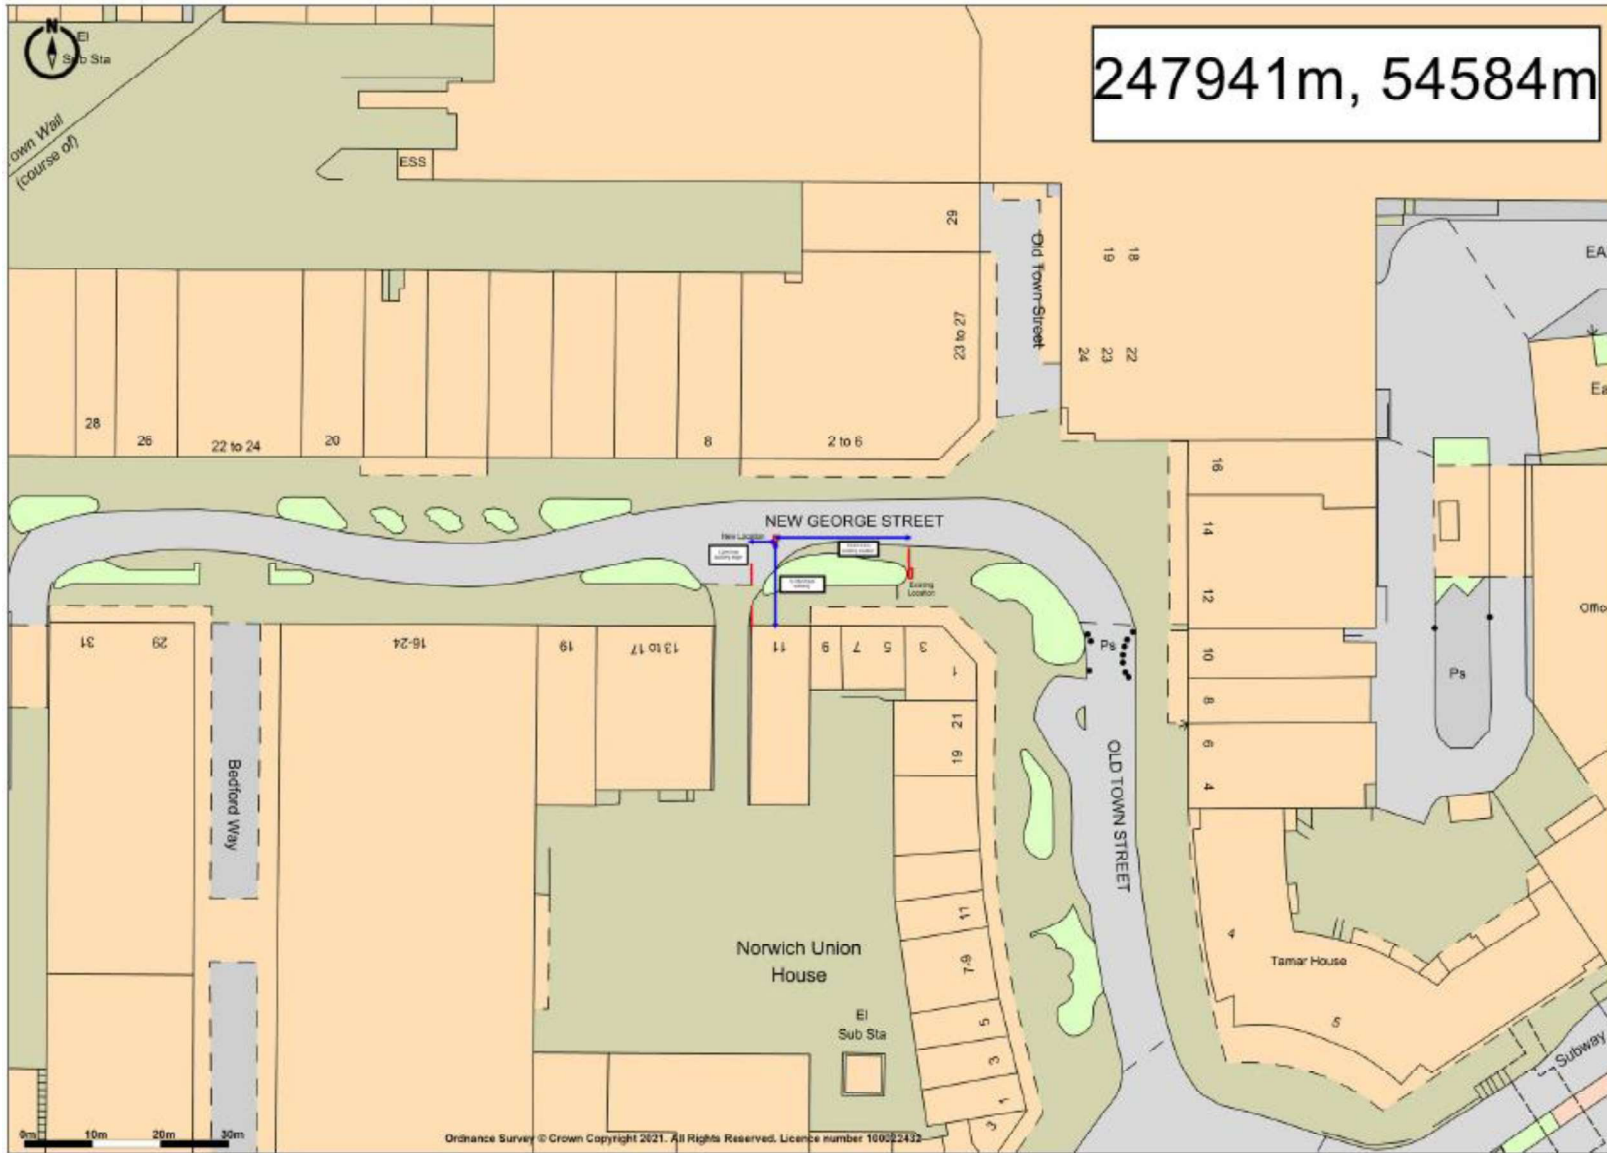

Site Address

IFO 11 New George St, Plymouth PL1 1QZ
PLY0040MU