



FIRST FLOOR


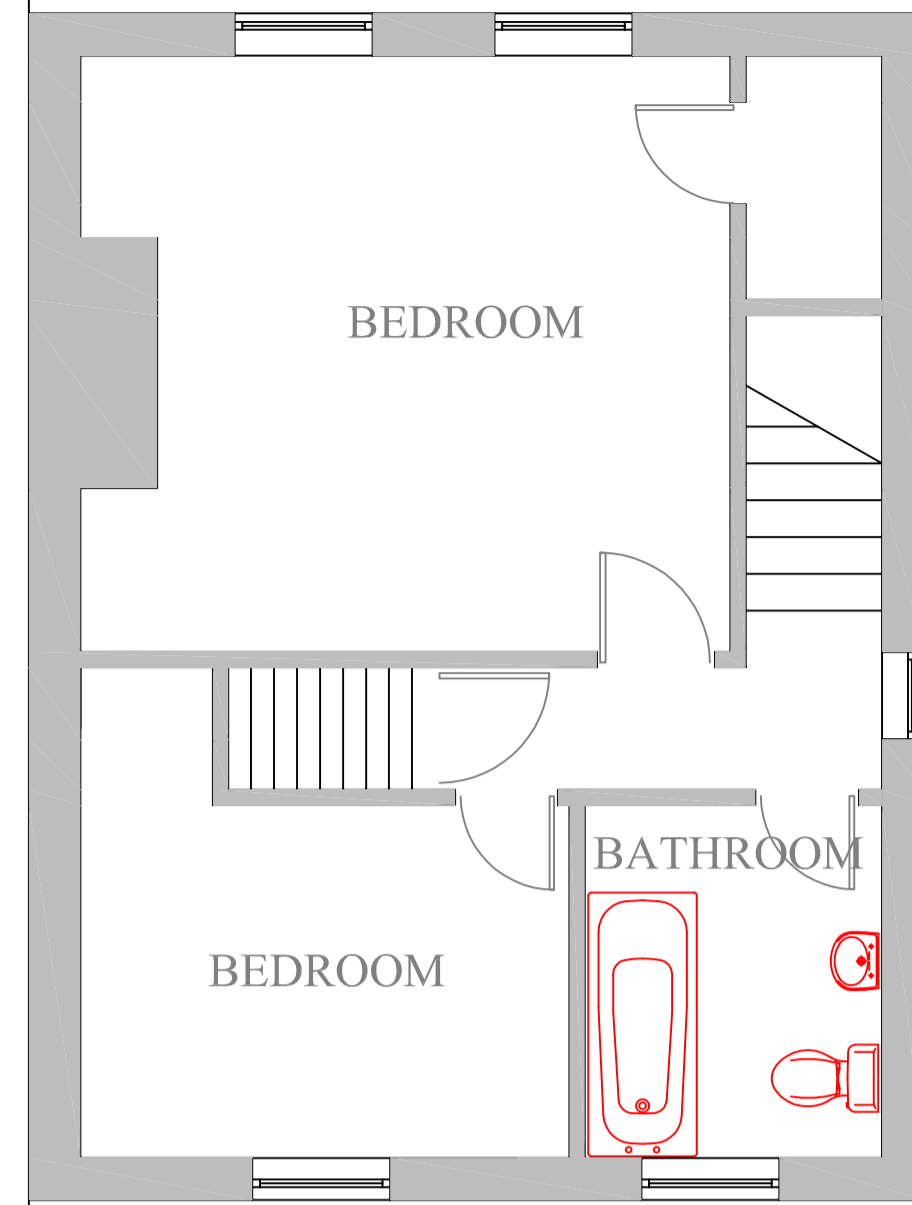


FIRST FLOOR

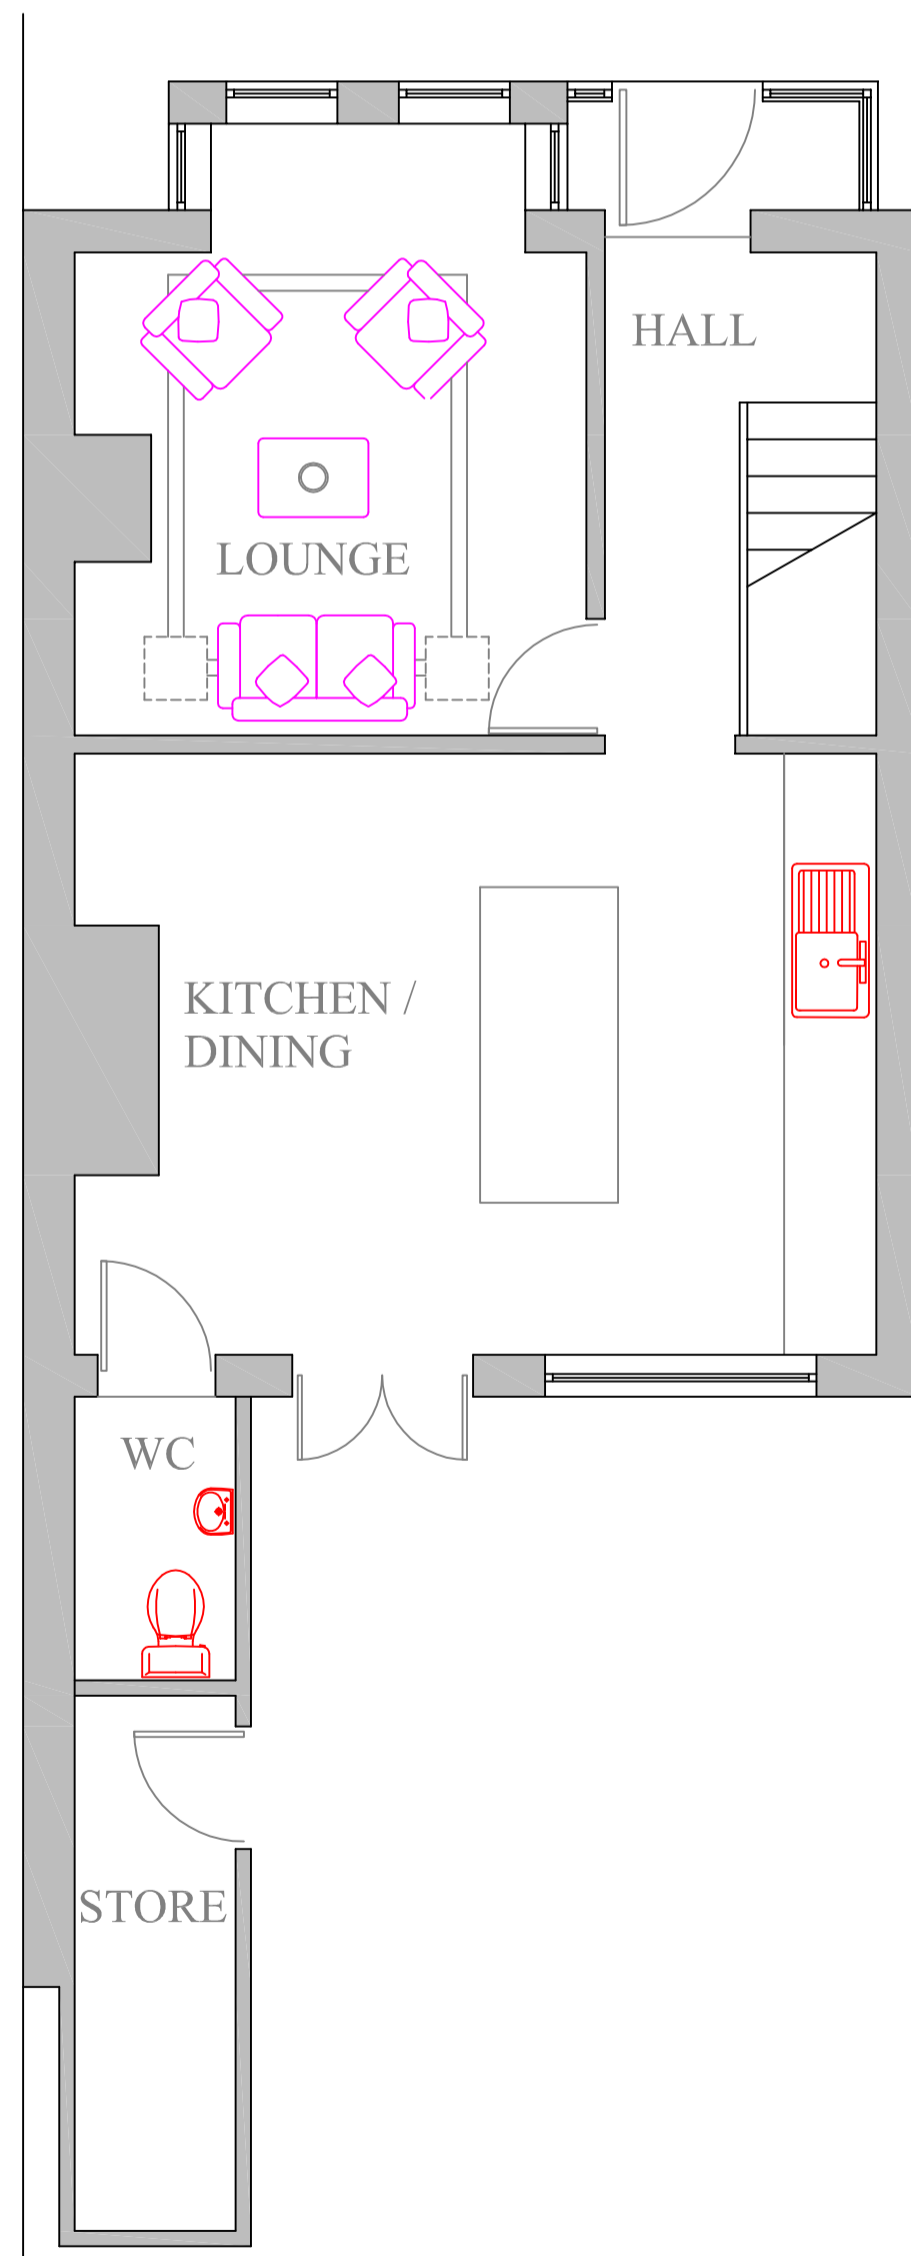

GROUND FLOOR

EXISTING

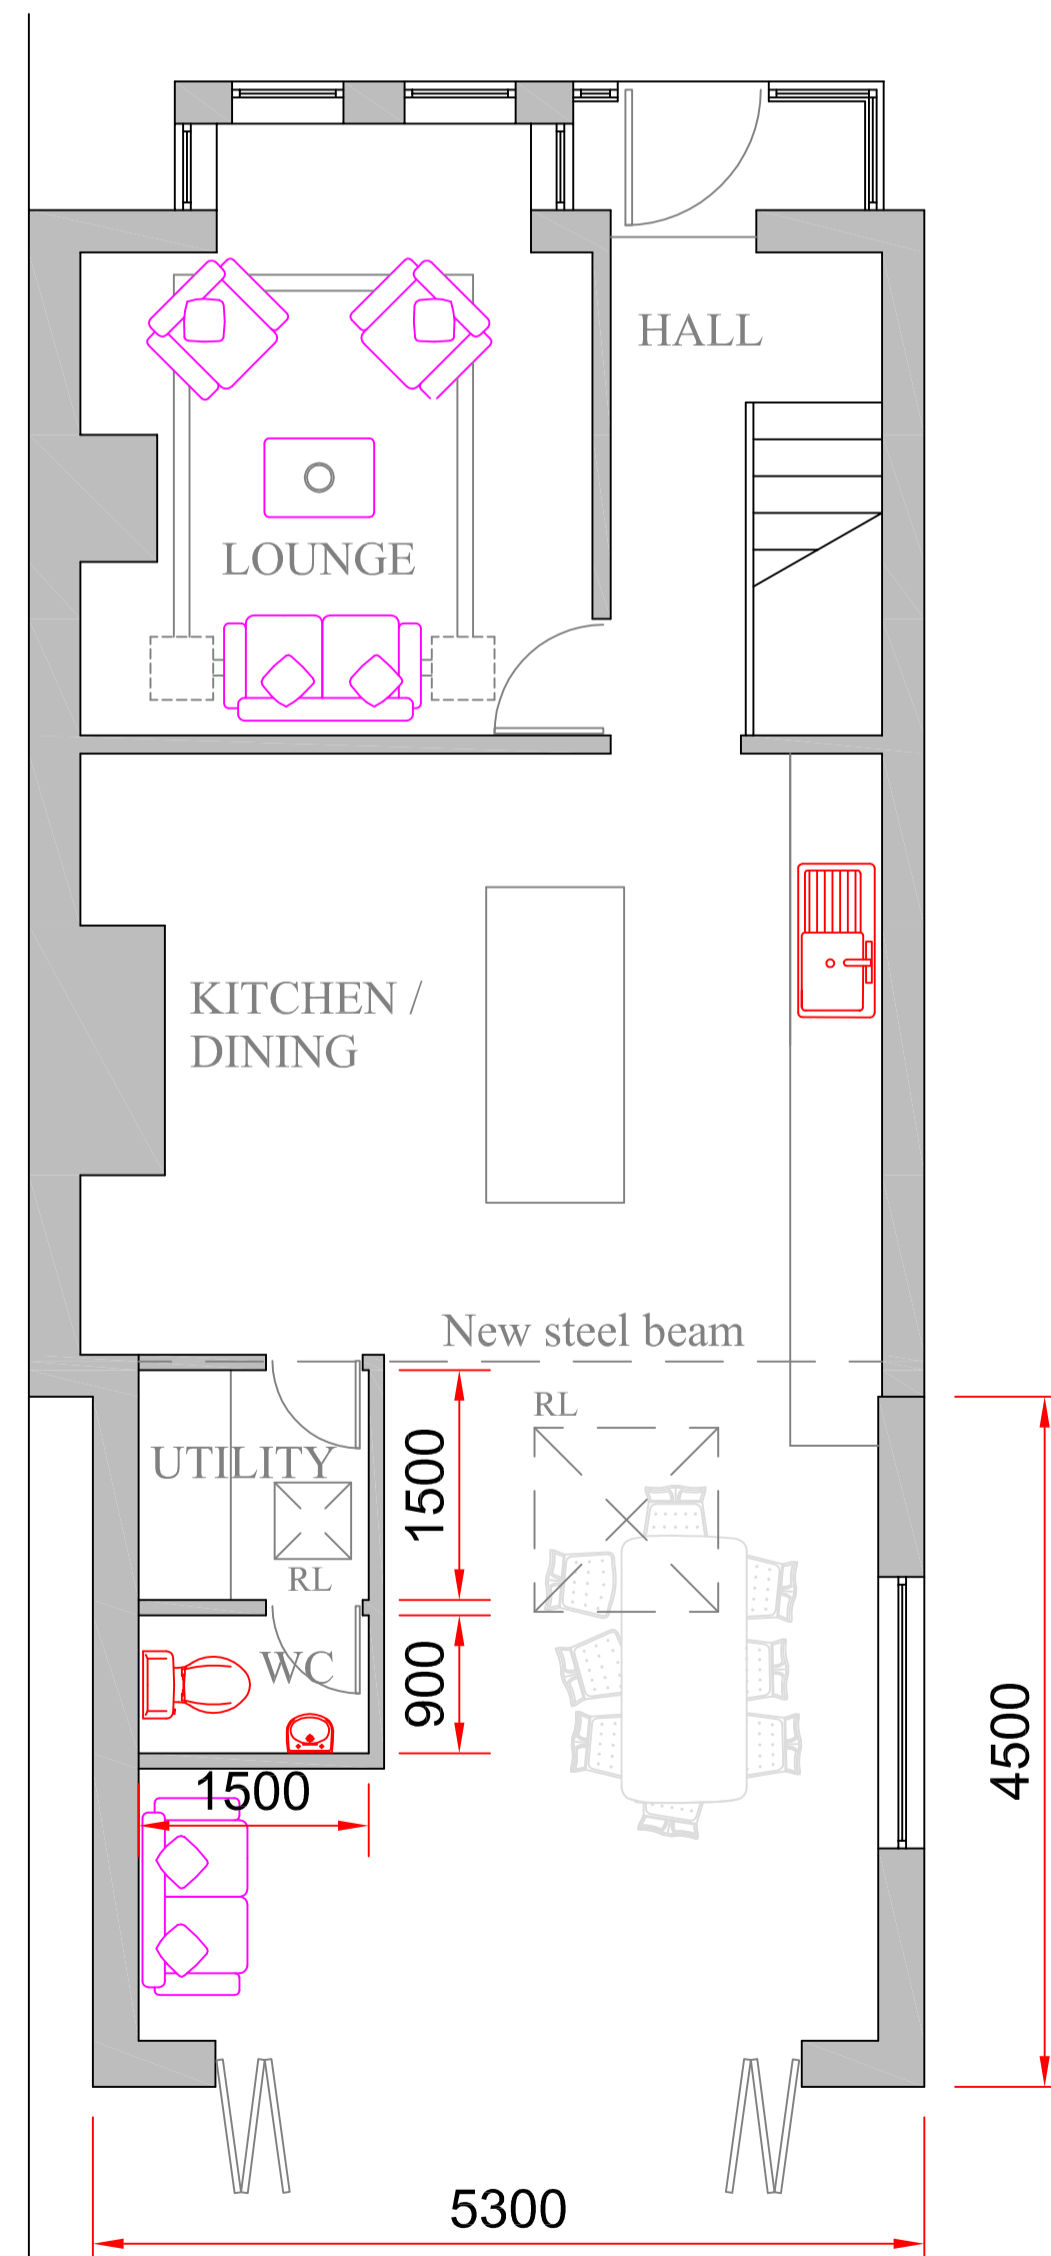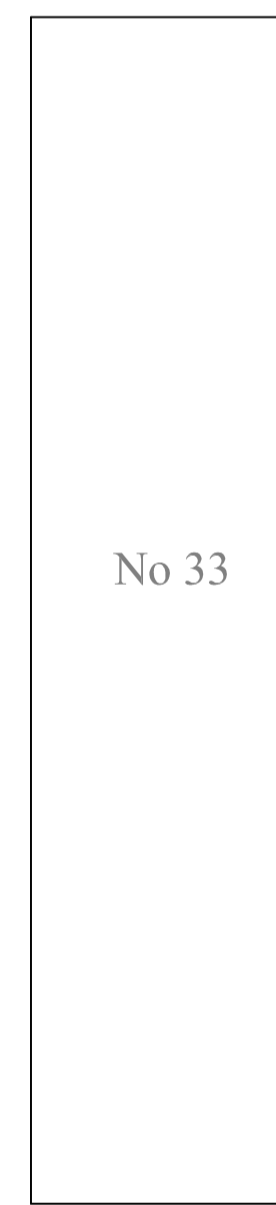

GROUND FLOOR

PROPOSED

NOTE: ALL DIMENSIONS TO BE CHECKED ON SITE. DO NOT SCALE OFF THIS DRAWING FOR CONSTRUCTION PURPOSES

Notes

This drawing is Copyright ©

No.	Date	Details
REVISIONS		

STATUS **PLANNING**

**Project Design Consultancy**  
 Mobile No: 07846005285 Office No: 01579 321772  
 Email: ray@projectdesignconsultancy.com  
 Website: www.projectdesignconsultancy.com

The Old School,  
 School Hill  
 St. Neot  
 Liskeard  
 PL14 6NG

JOB TITLE  
**35, SOUTH DOWN ROAD,  
 PLYMOUTH,  
 DEVON,  
 PL2 3HW**

DRAWING TITLE  
**EXISTING & PROPOSED PLANS**

Drawn	RTC	Original drawing size	A1
Checked		Date	March 2021
Scale	1:50		
Project Number	35SDR/2021		
Drawing Number	35SDR/2021/01	Revision	B