




100\_106  
01 Plan  
1:20

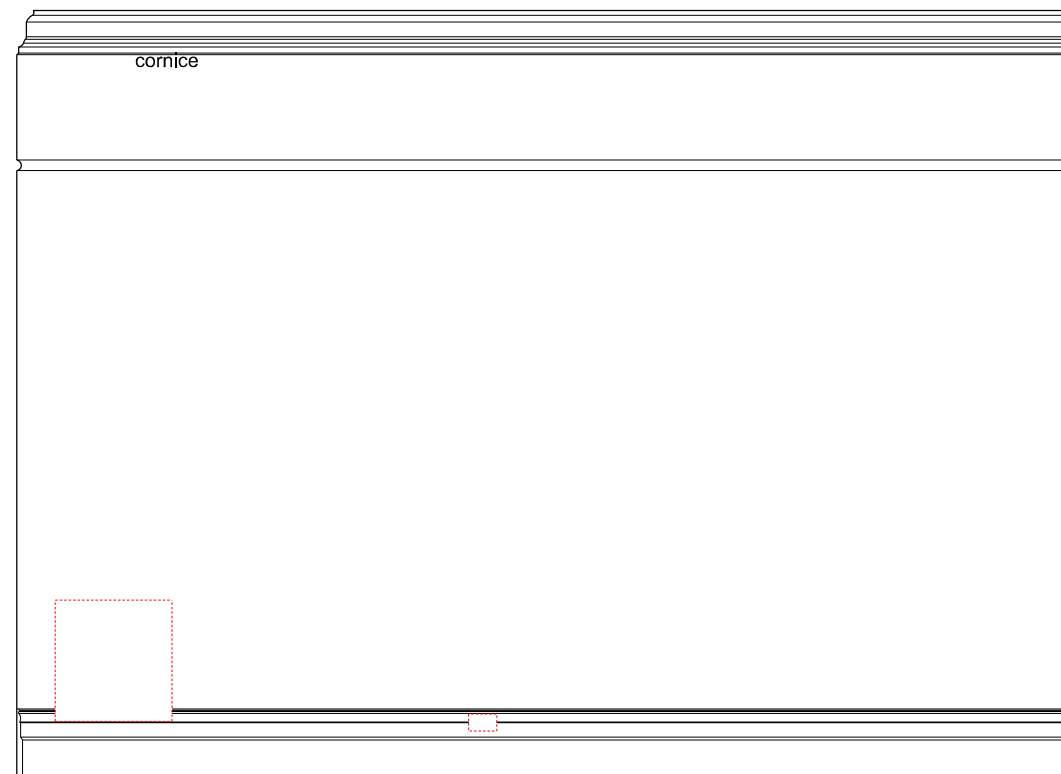

100\_106  
02 Elevation A  
1:20

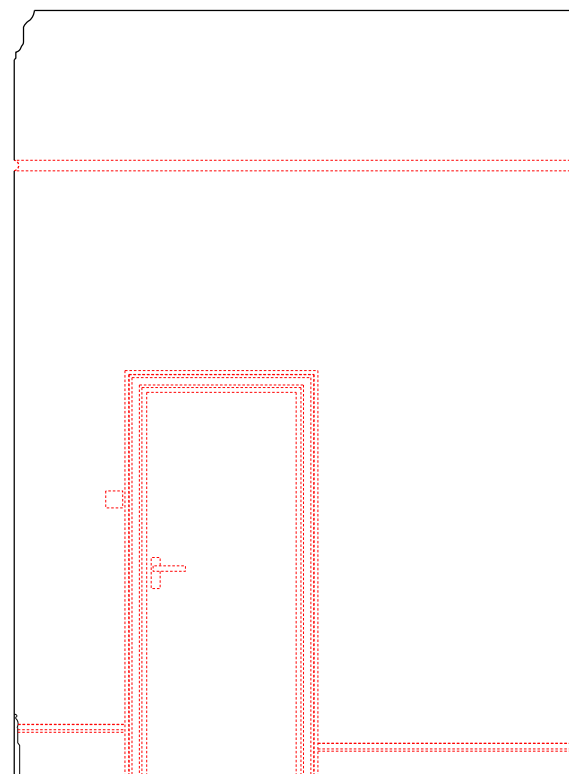

100\_106  
03 Elevation B  
1:20

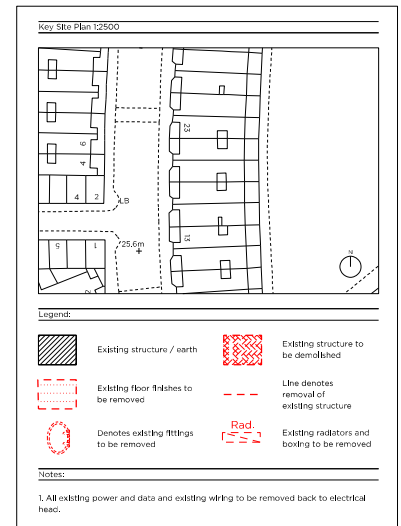

# DRAFT

Rev. 23.02.19 Issued for Planning

## PLANNING

Project No. 19051

Client Private

Date December 2019

Scale 1:20 @ A1

Project 19 Warrington Crescent

Drawing Title: Demolition r1.05 Bedroom Elevations (1 of 2)

Drawing No. 100\_106 Rev. -

Drawn	Approved	Signed
MT	PB	AA



66 - 68 Margate Street W1W 8SR 1: 020 7580 9336 www.mwaj.co.uk

Copyright: Marek Wojciechowski Architects. No implied license exists. This drawing should not be used to calculate areas for the purposes of valuation. All dimensions to be checked on site by the contractor and such dimensions to be their responsibility. Do not scale drawings. All work must comply with relevant British Standards and Building Regulations requirements. Drawing errors and omissions to be reported to the architect.

