



STROUD DISTRICT COUNCIL
RECEIVED

Royal British Legion Club

29 OCT 2012



DEVELOPMENT SERVICES

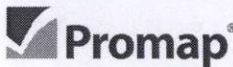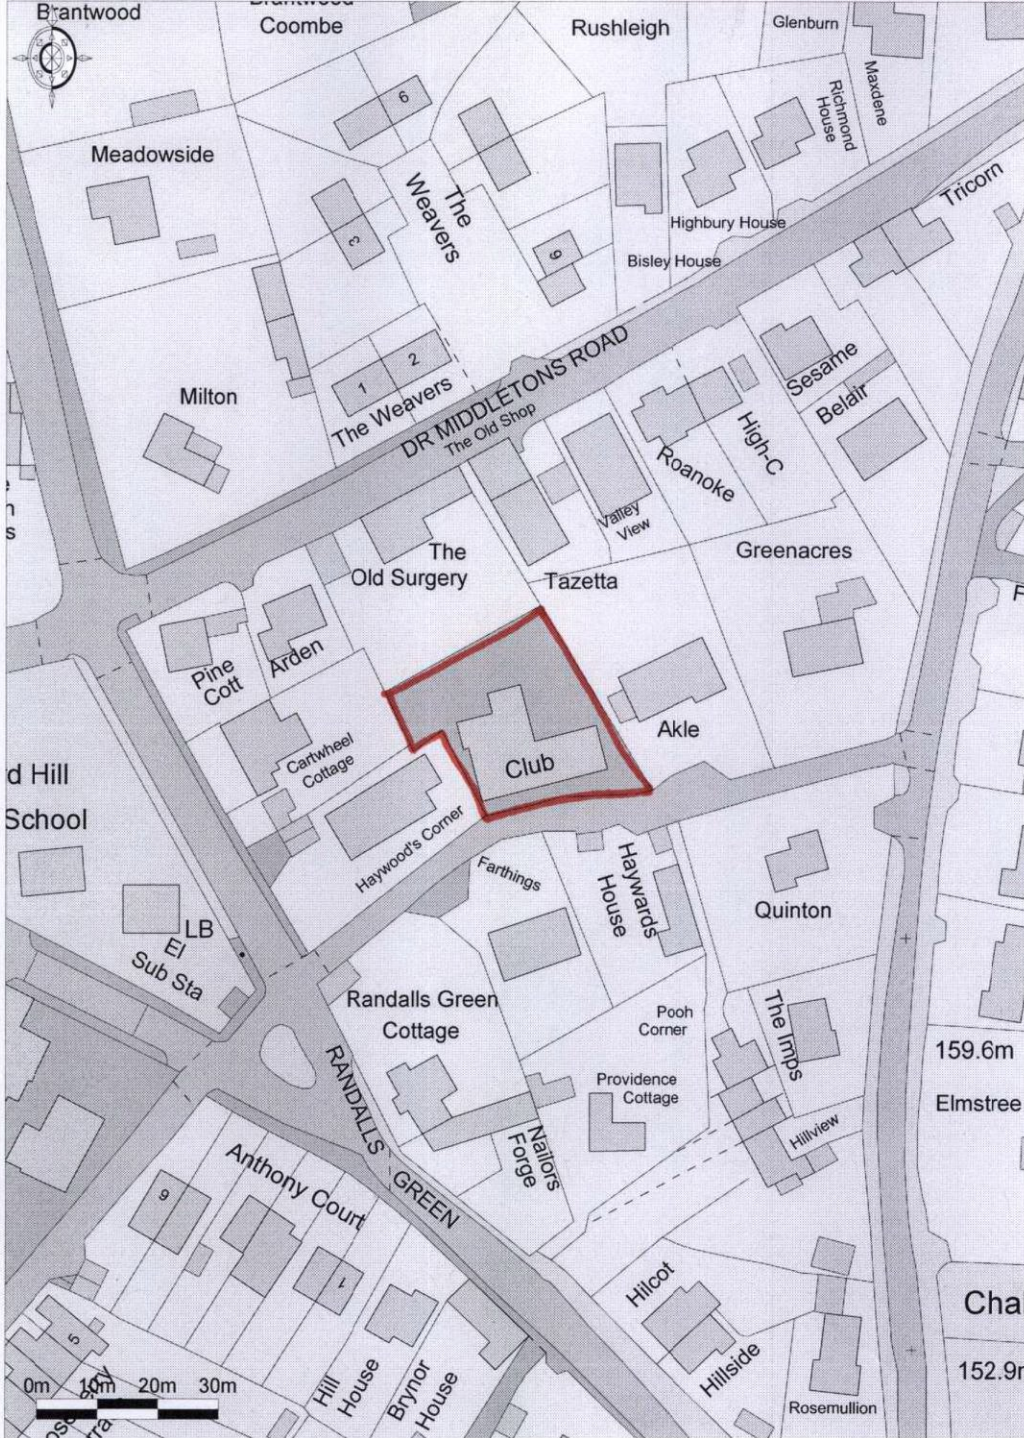

Ordnance Survey © Crown Copyright 2012. All rights reserved.
Licence number 100020449. Plotted Scale - 1:1250

1:1250