

NOTES:

1. ALL DIMENSIONS MUST BE CHECKED ON SITE
AND NOT SCALED FROM THIS DRAWING

BASED ON WARNER LAND
SURVEYS DRAWING No.
S715/0363/P/0001

No.	Date	Revisions



John Falconer Associates
45 Rodney Road
Cheltenham, Glos, GL50 1HX
Tel: 01242 582362

Client

MR & MRS ALASDAIR MACLEOD

Job Title

MANOR FARM
LITTLE ROLLRIGHT, OXON.

Drawing Title

BLOCK PLAN

Scale 1:500 @ A3

Date 26 02 2021 Drawn By JR


Drawing No.

1532 - 110

Rev.

-

CAD fileName: c:\projects

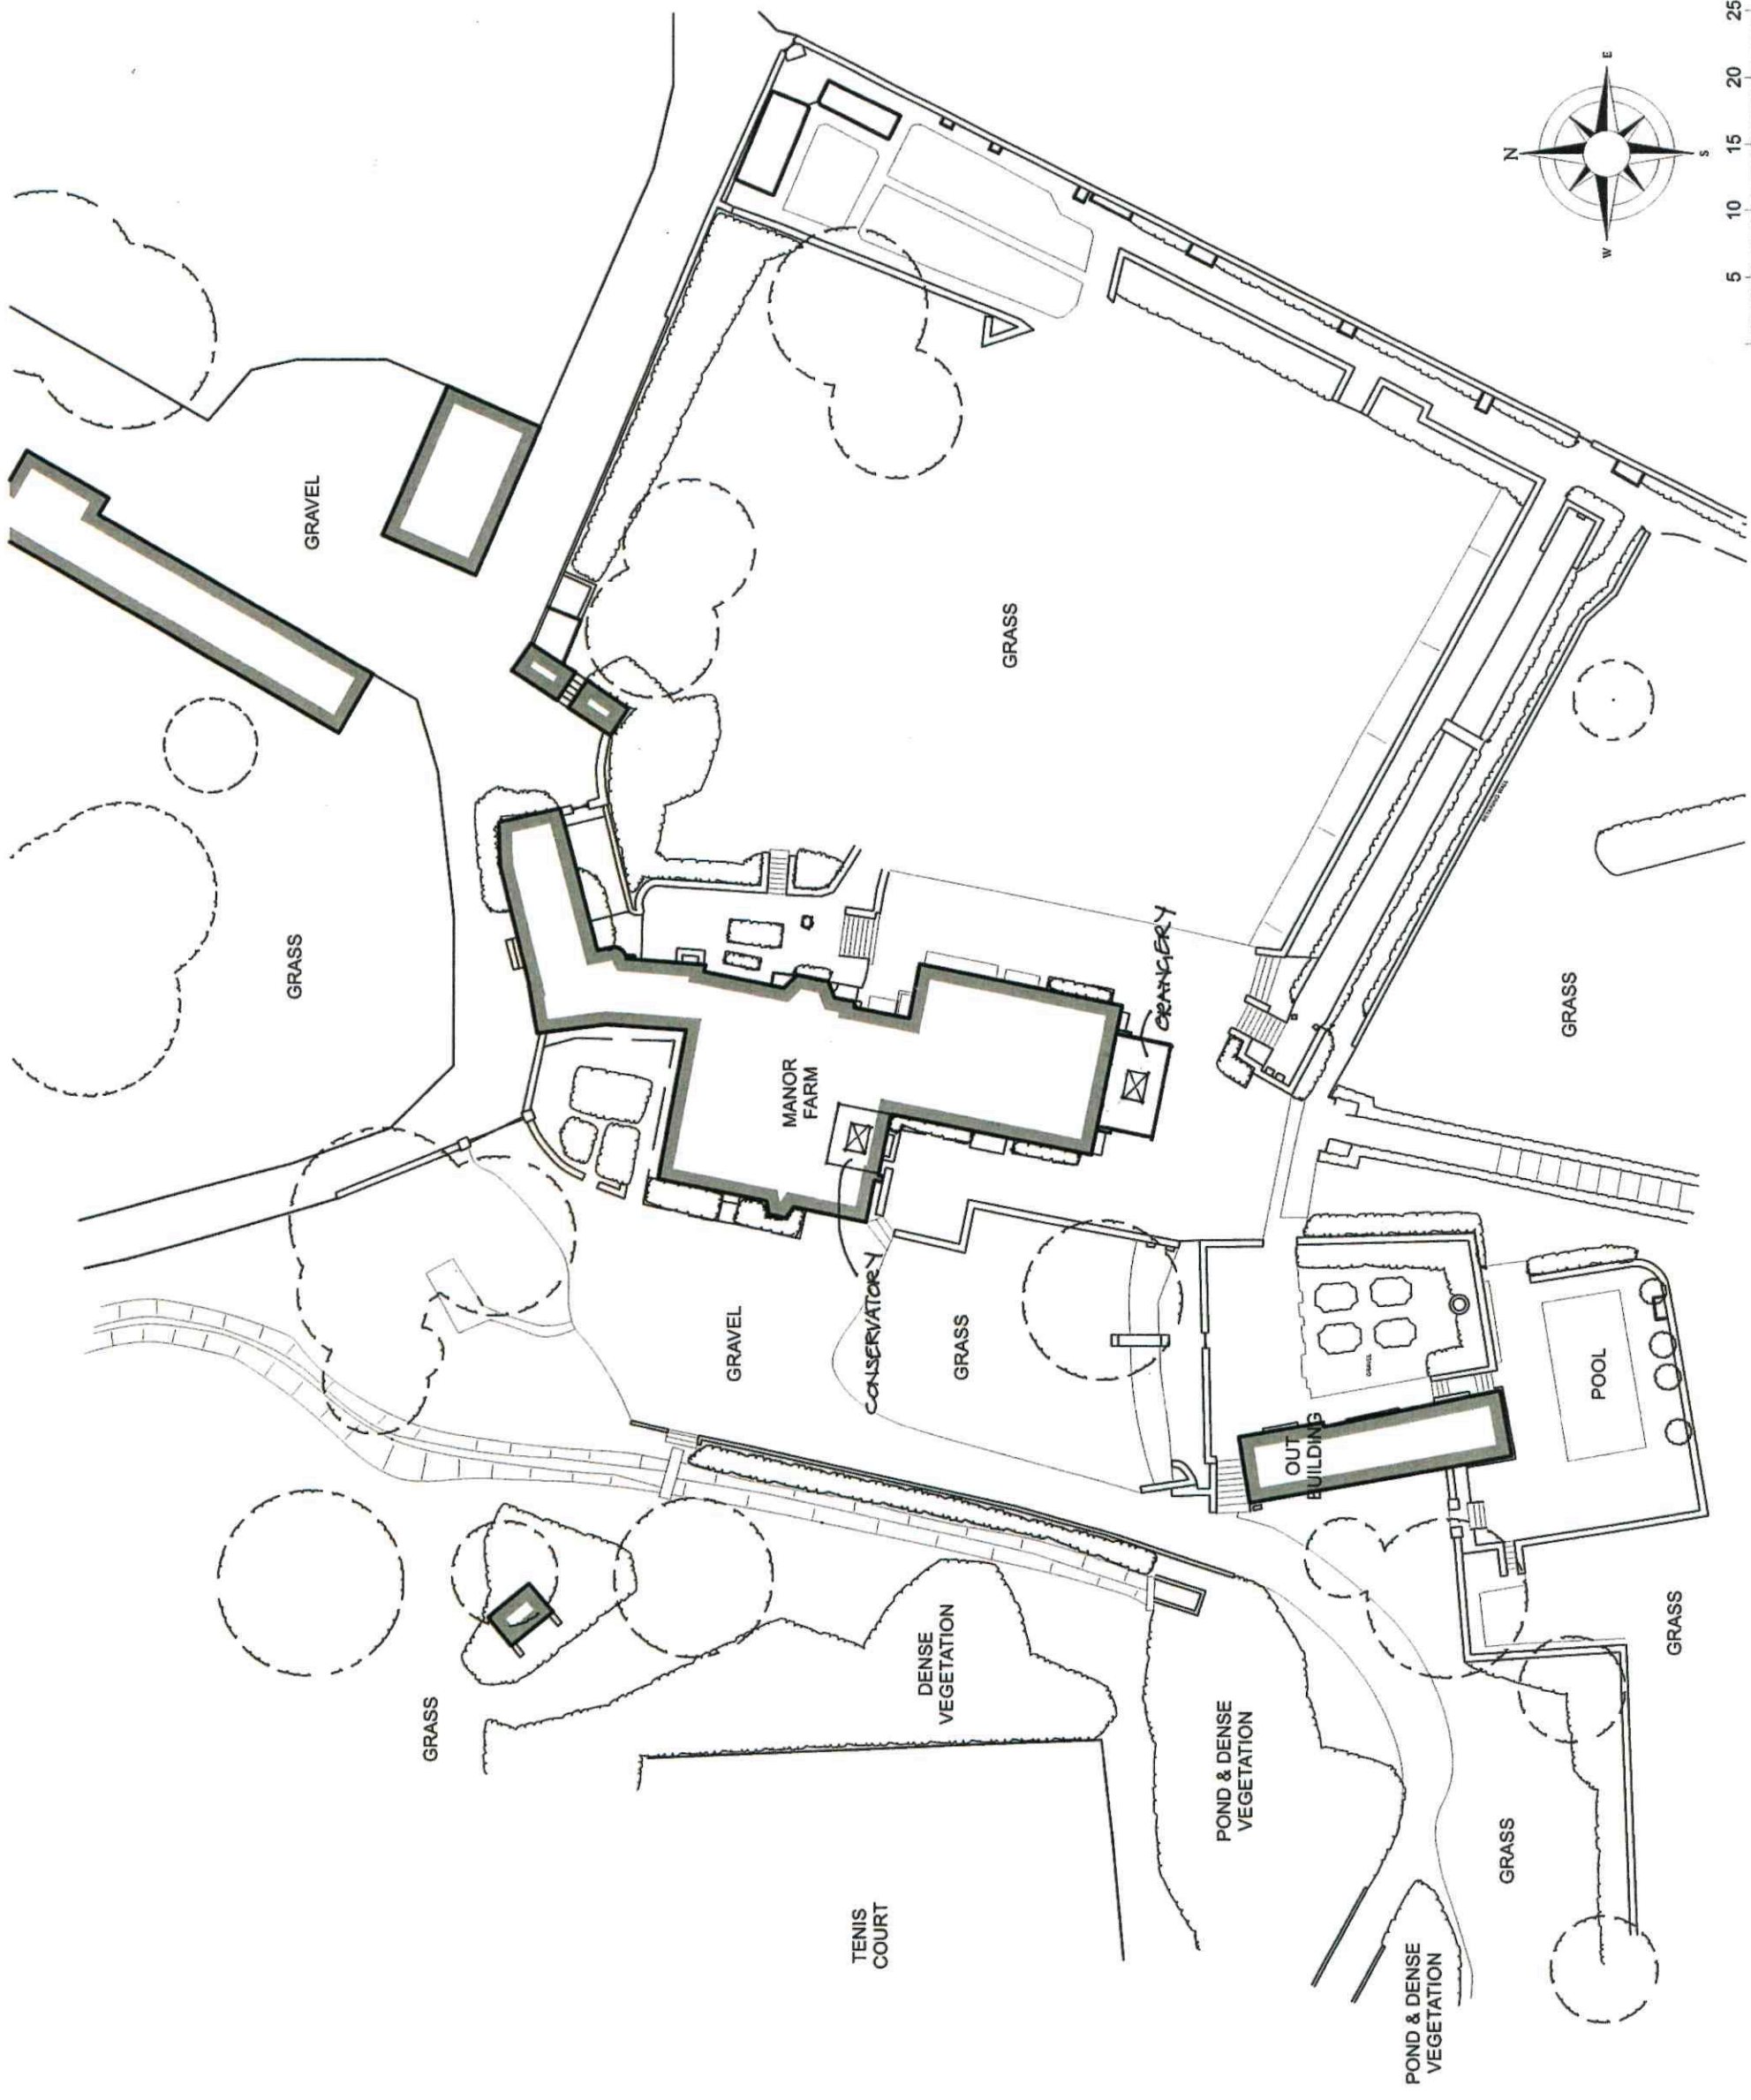

SCALE 1:500

