

524700m

524800m

524900m

525000m

525100m

388700m

388700m

388600m

388600m

388500m

388500m

388400m

388400m

388300m

388300m

Crown Copyright and database rights 2020 OS Licence no. 100025568

524700m



524800m

524900m

525000m

525100m

Scale in Metres

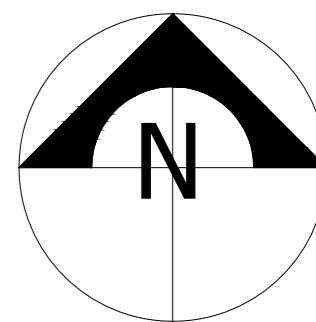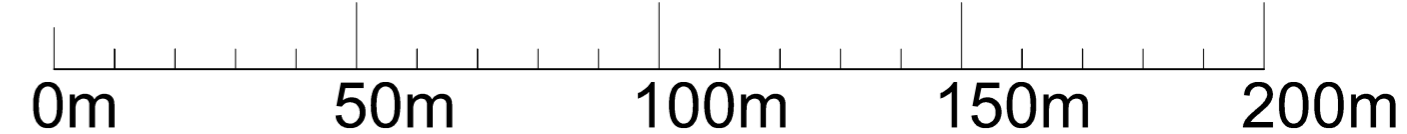

Rev	Date	Description
Revisions		
CLIENT:		
ADDRESS:		

misura

ARCHITECTURALDESIGN

Acorn House, Lindum Business Park
Station Road, North Hykeham
Lincoln LN6 3QX

t: 01522 694 578
m: 07709 492 120
e: info@misuraarchitectural.com

PROJECT: New Bio-mass Bioler, Manor Farm
Poke Holes, Calcethorpe

JOB NO: 2021/0006

DWG TITLE: **Location Plan**

DWG NO: REVISION

PL-LP-001

DRAWN BY: DaM CHECKED BY:

SCALE: 1:1250 @ A2 DATE: March MMXXI

DRAWING STATUS:

DRAWING CATEGORY: **Full Planning**