


SITE SECTION B/B. 1:200.

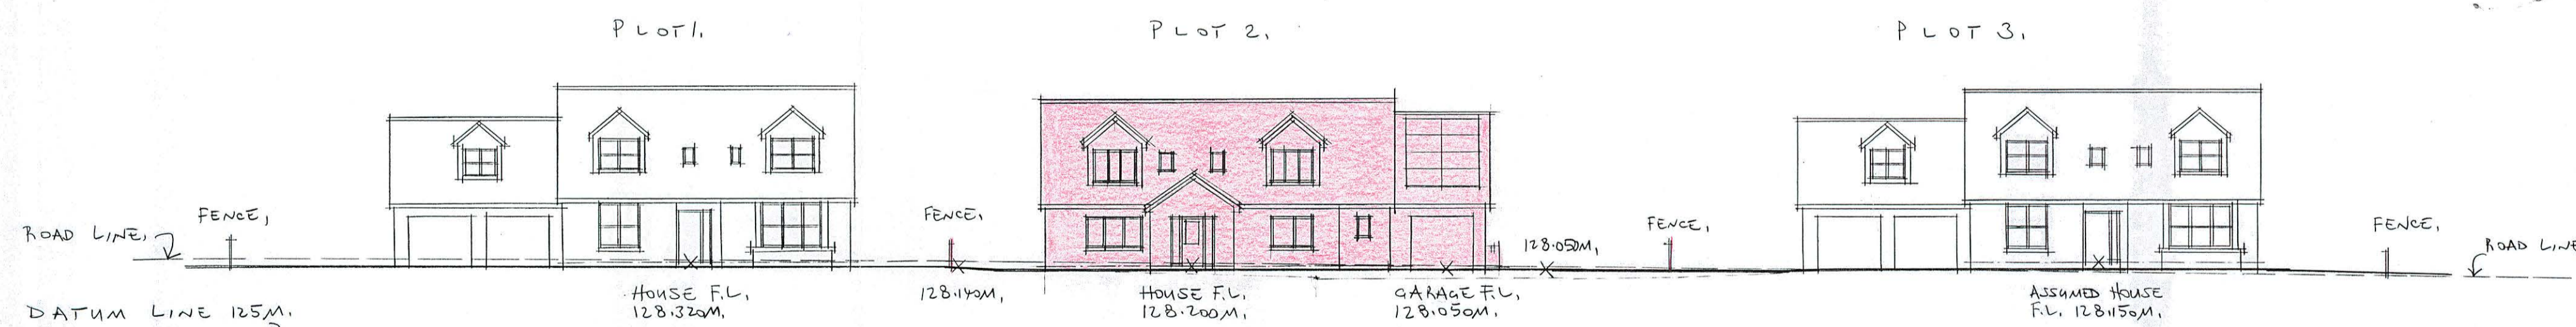

SITE SECTION A/A. 1:200.

PLOT 2 ADJACENT TO THE GLEN,
MEIKLE WATLE, INVERURIE
(CHANGE OF HOUSE TYPE)
FOR F&N HOMES LTD.

Robert J. Brand
ARCHITECTURAL TECHNICIAN
BEULAH, BRACO, PITCAPLE, INVERURIE AB51 5JA
Tel: 01467 681560 email: robert.brand1@btinternet.com

SCALE: 1:200
DATE: MARCH 2021

DRAWING NUMBER: RB2101/03