


DRAWING SCALE - 1-100.

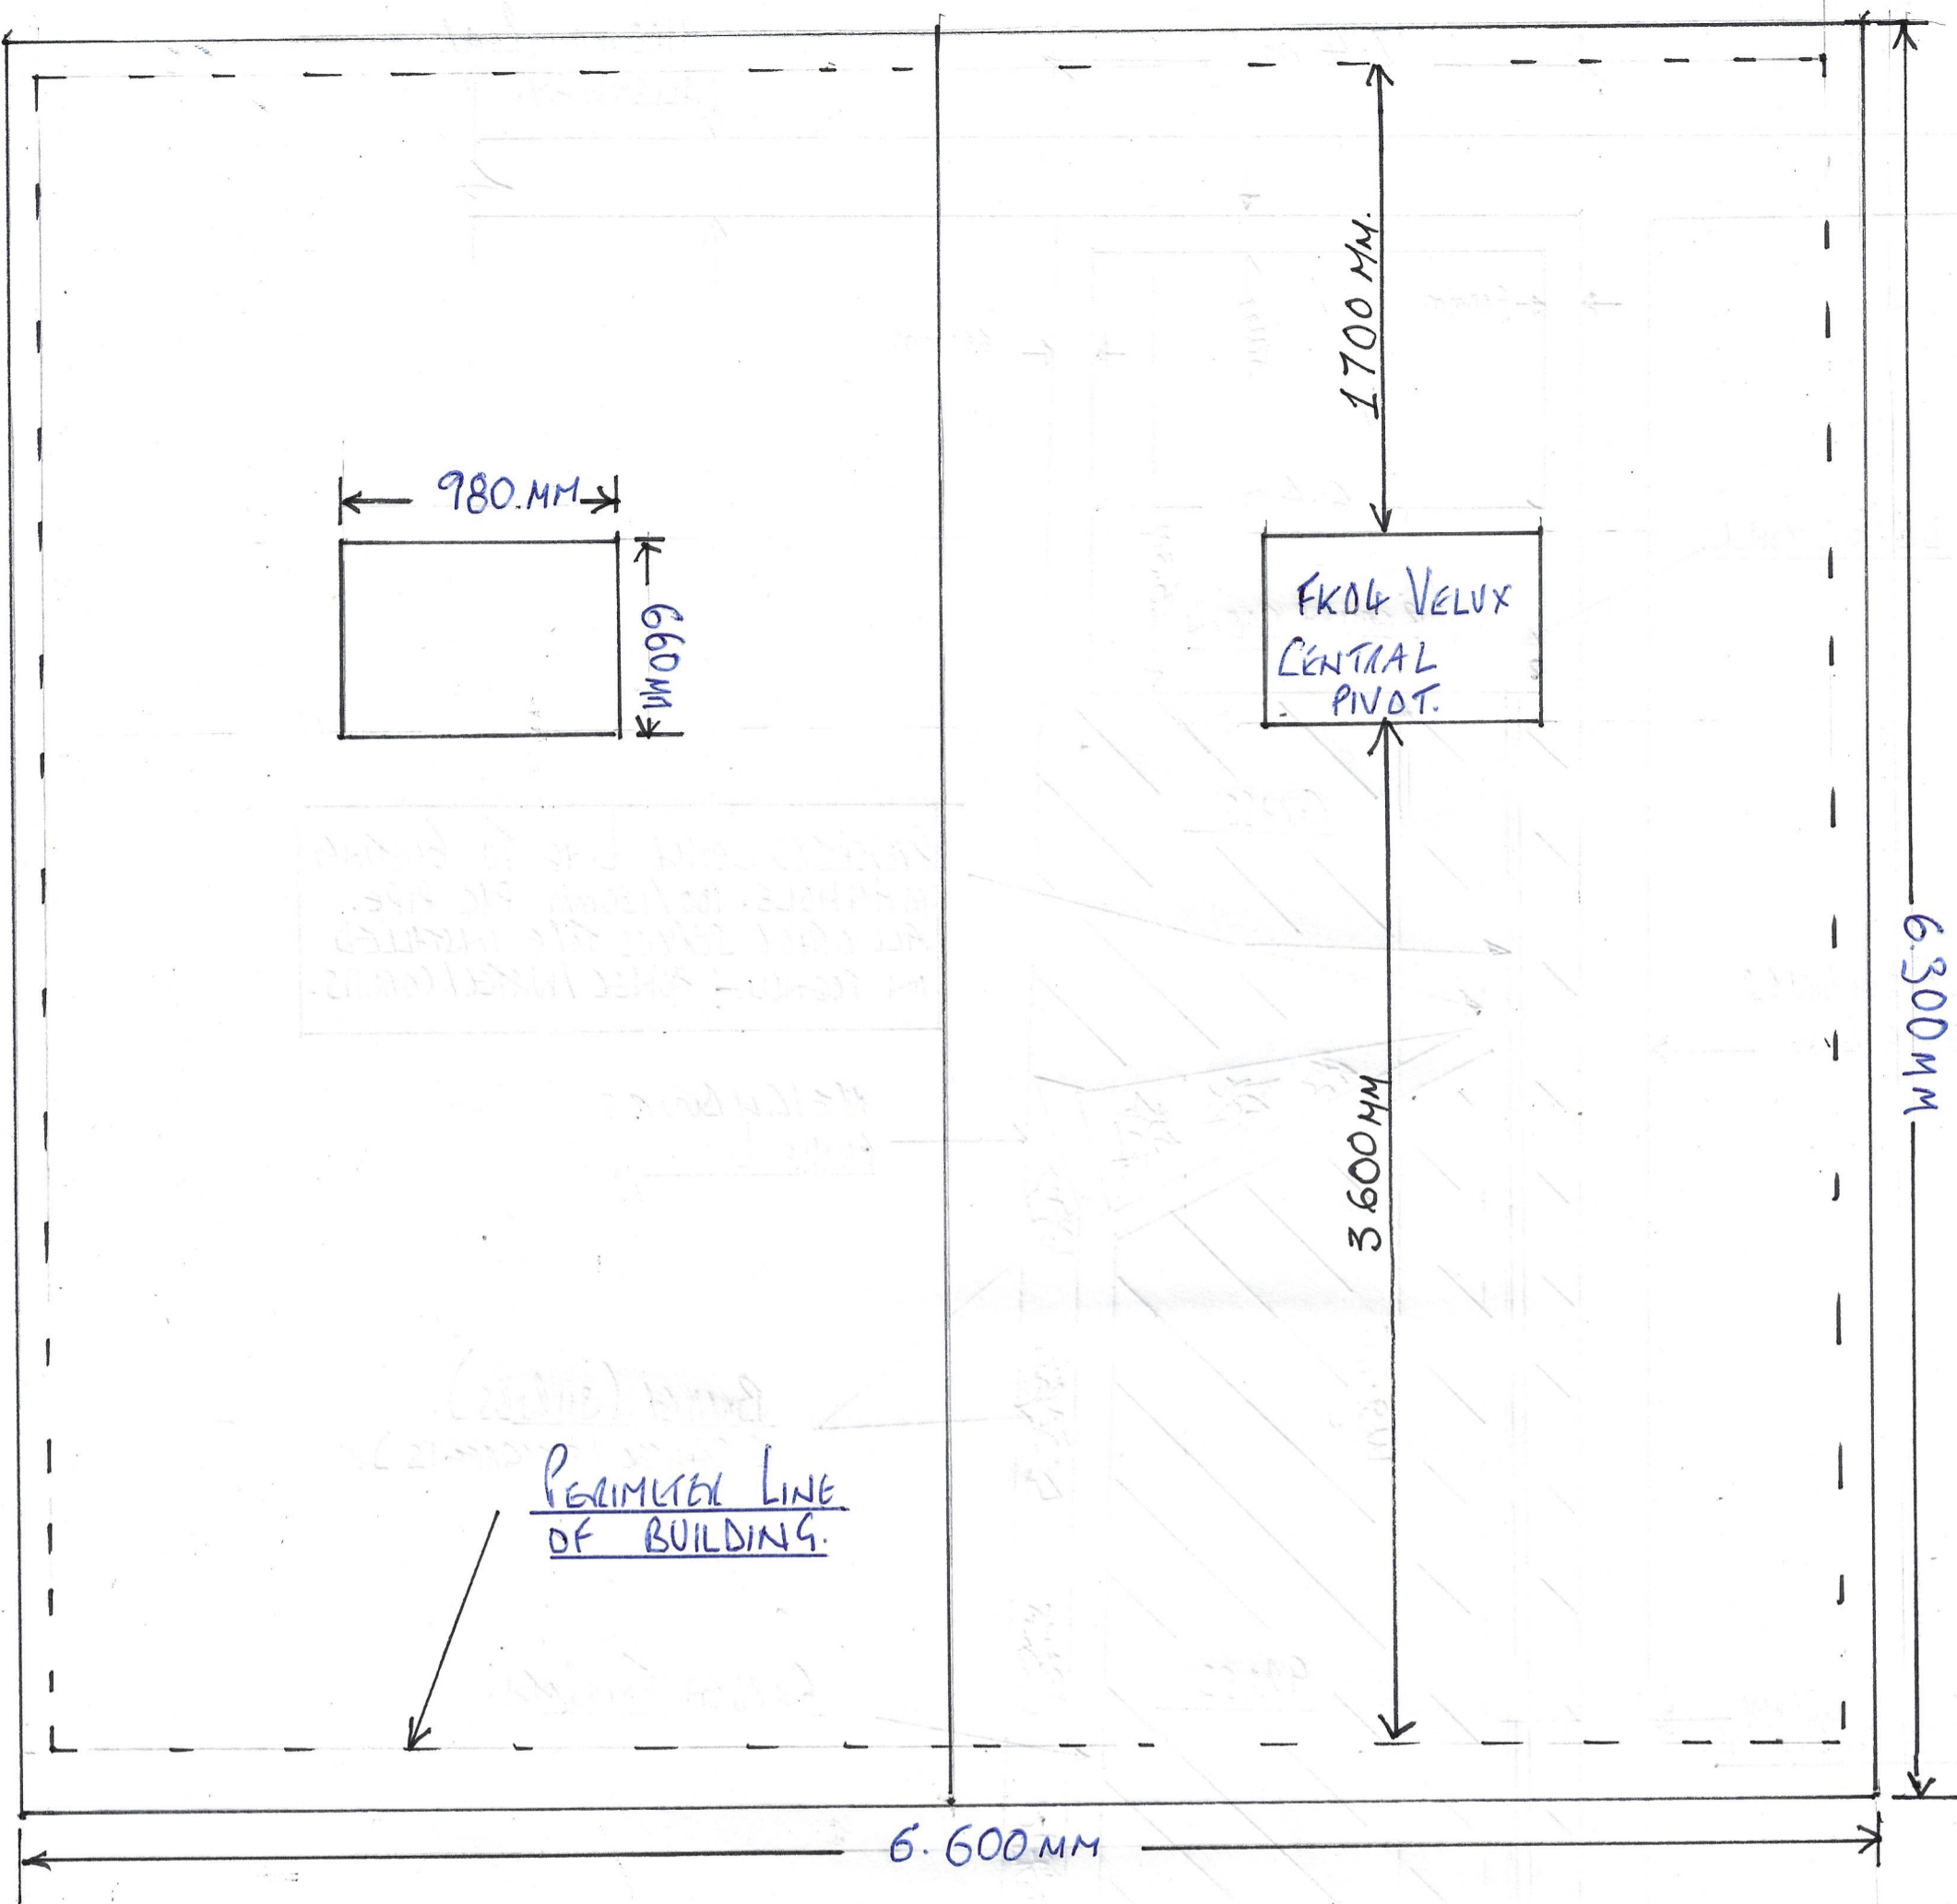

PERIMETER LINE OF BUILDING.

6.600 mm

↑ FRONT VIEW ↑

ROOF PLAN - SCALE 1-25 (A3 SIZE).

DRAWING 1 #

SCALE 1:1 FULL SIZE

VIEW - SIDES BB/CC + REAR VIEW CC.

WALLS INSULATED WITH 100mm CELOTEX

12.5mm GYPSUM FIRELINE PLASTERBOARD


12.5MM CEMENT BOARD

TREATED REDWOOD SHIPLAP CLADDING
150mm X 15mm

12.5 OSB EXTERNAL GRADE

150mm X 50 CR24 TIMBER



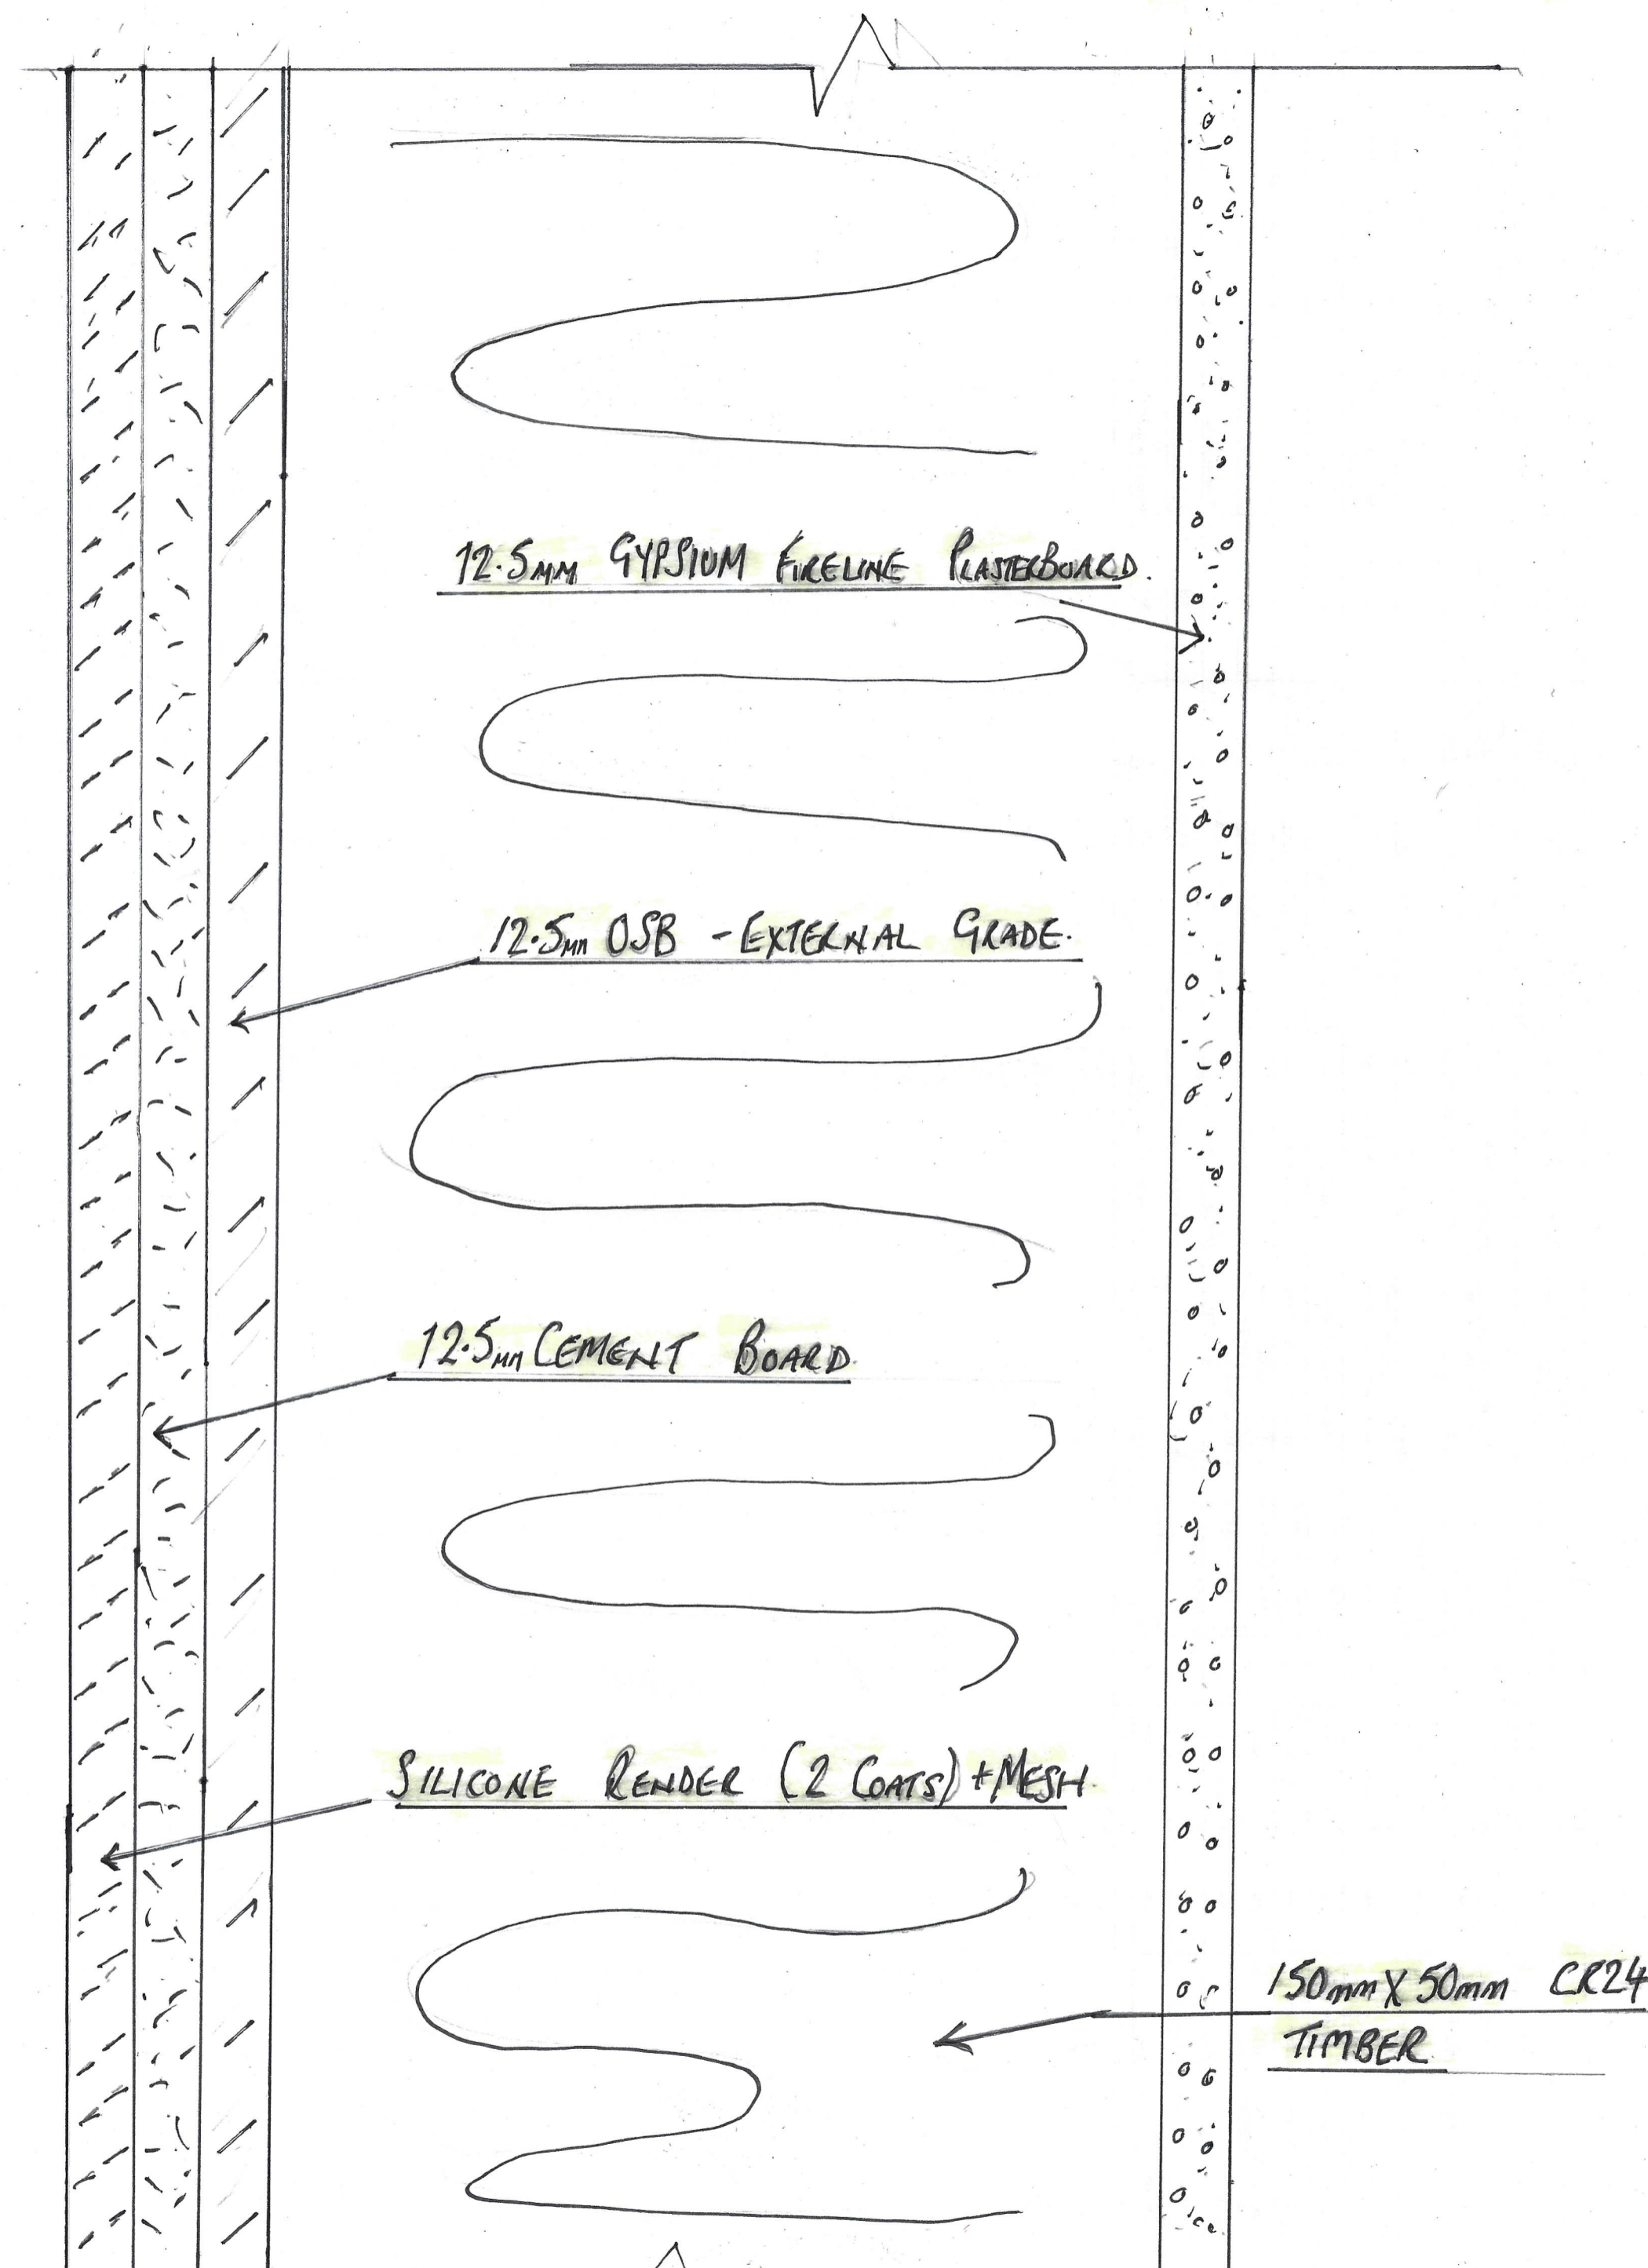

12.5mm GYPSIUM FIRELINE PLASTERBOARD

12.5mm OSB - EXTERNAL GRADE

12.5mm CEMENT BOARD

SILICONE RENDER (2 COATS) + MESH

150mm x 50mm CR24
TIMBER

VIEW AA FRONT - SILICONE RENDER