



NOTES:
 FIGURED DIMENSIONS TO BE TAKEN IN PREFERENCE TO SCALED DIMENSIONS.
 ALL DIMENSIONS TO BE CHECKED ON SITE.

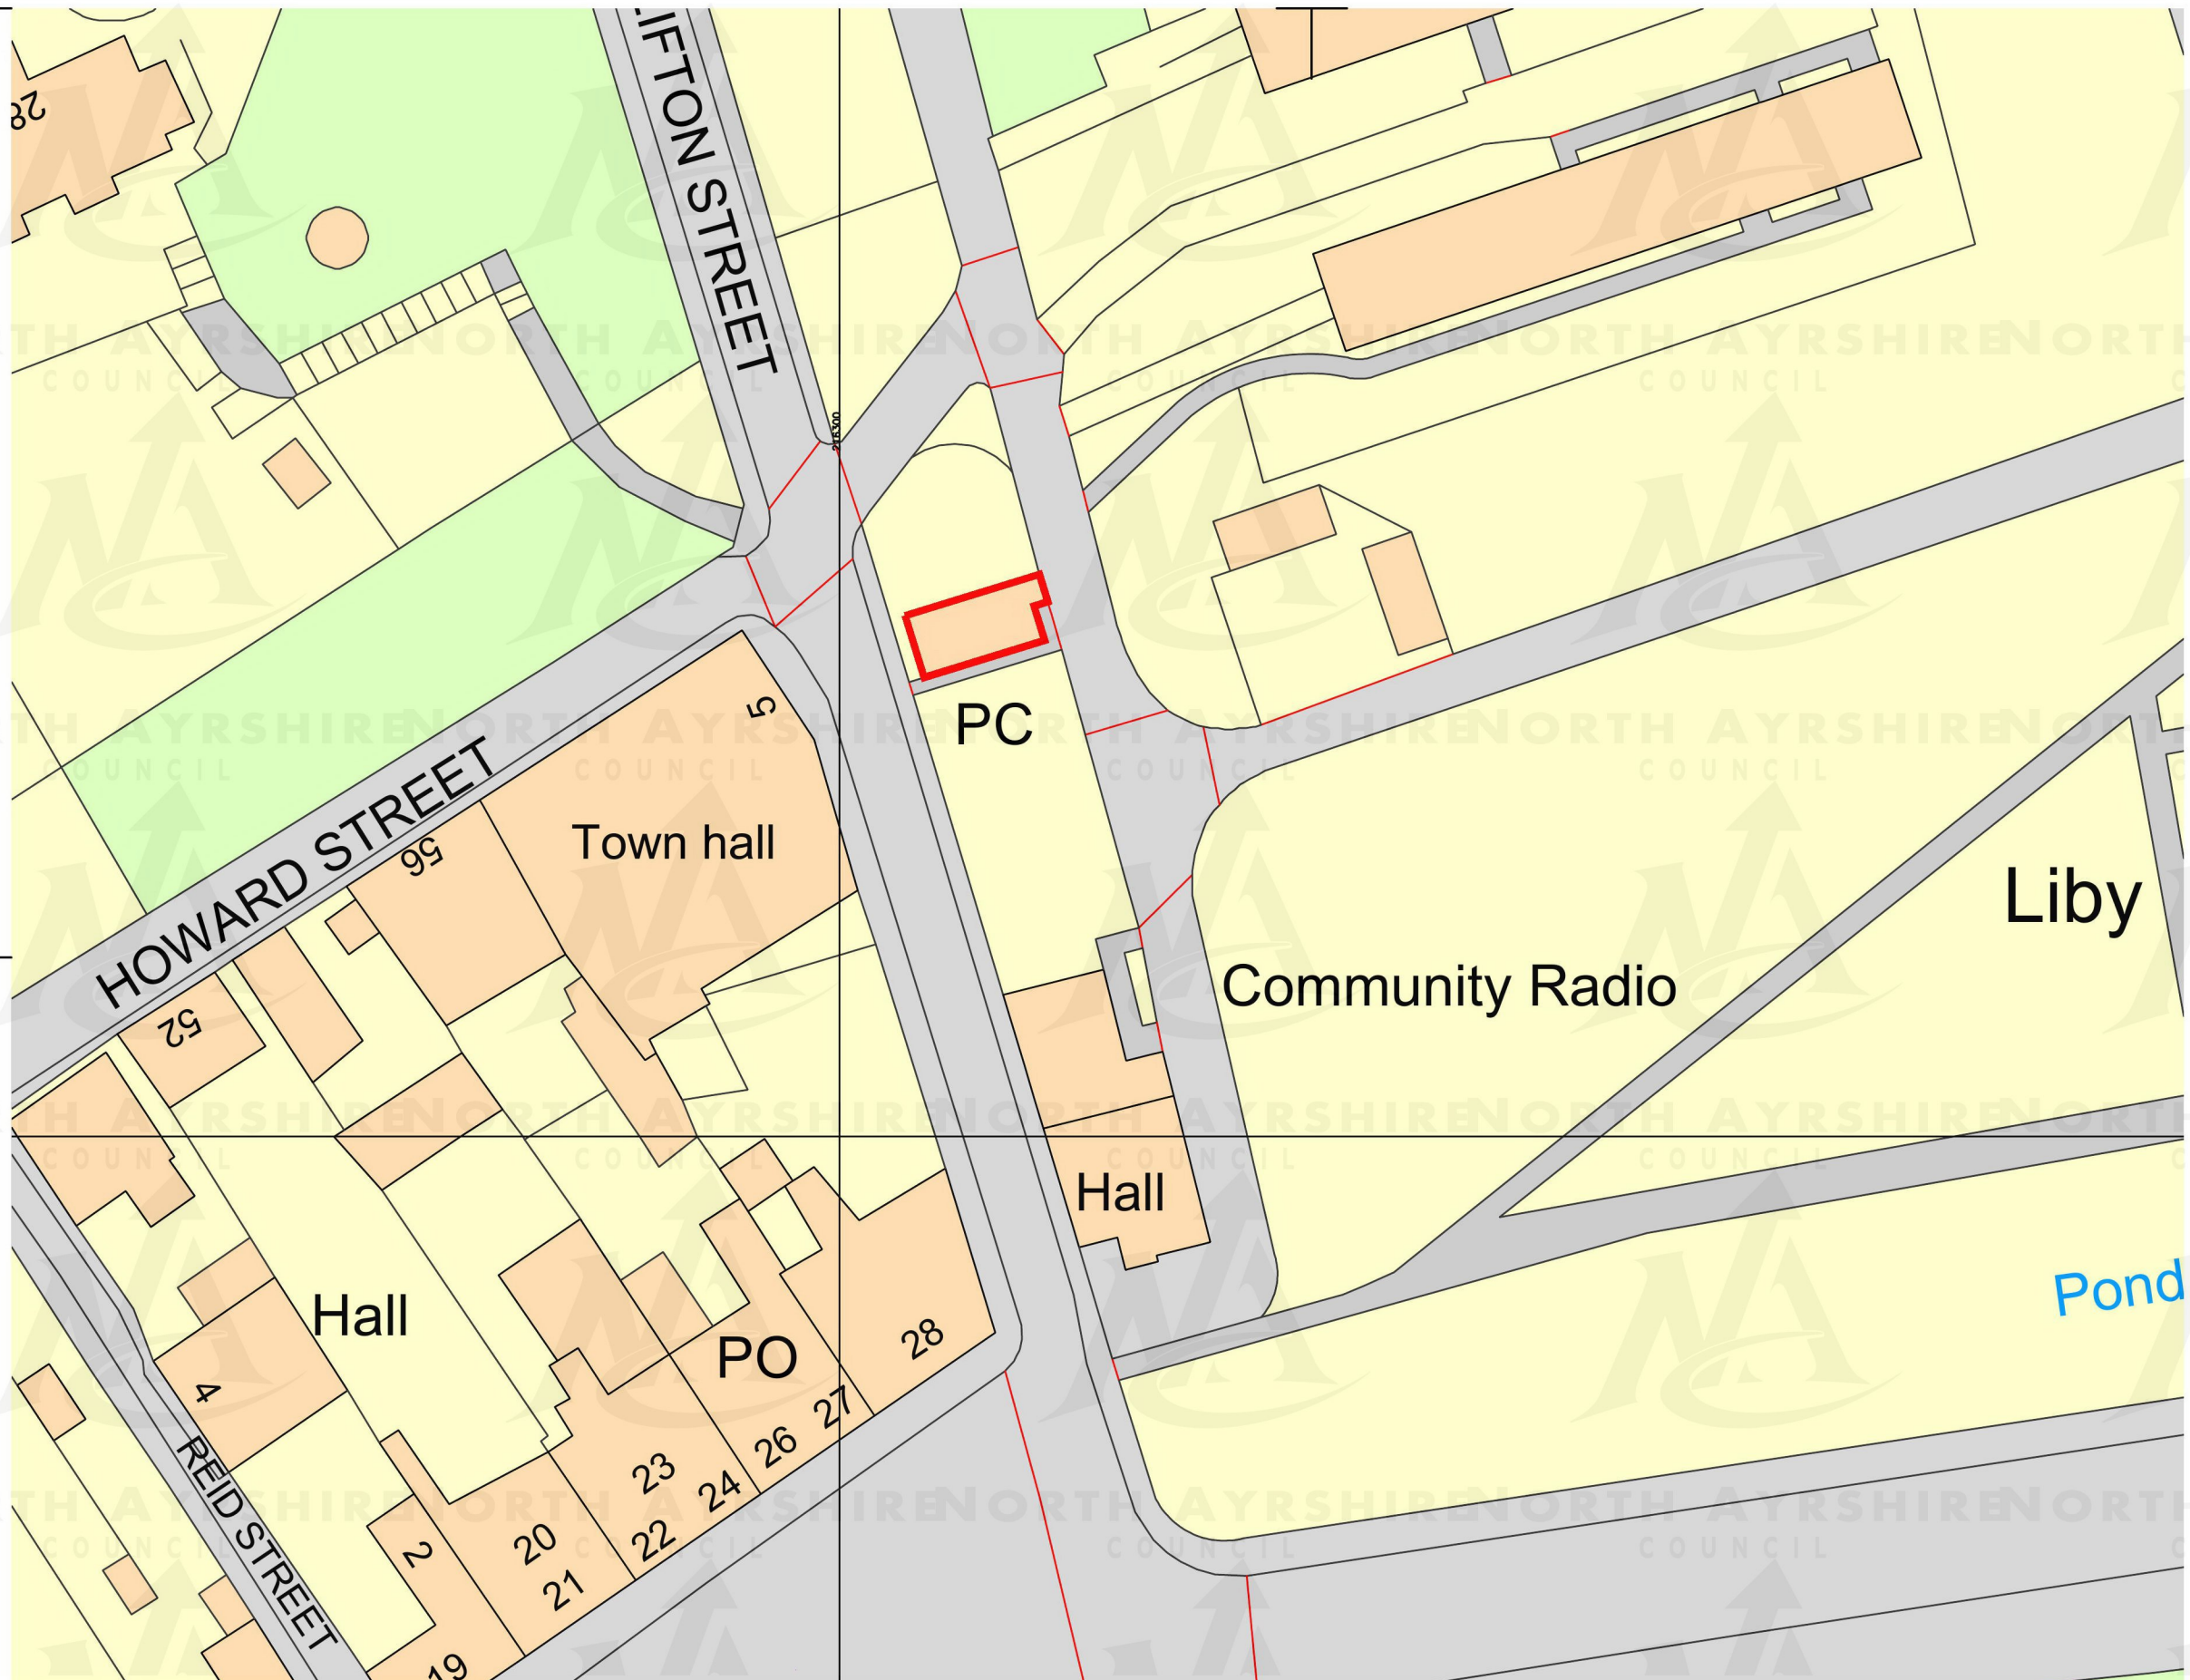

Ordnance Survey, (c) Crown Copyright
 2021. All rights reserved. Licence
 number 100022432

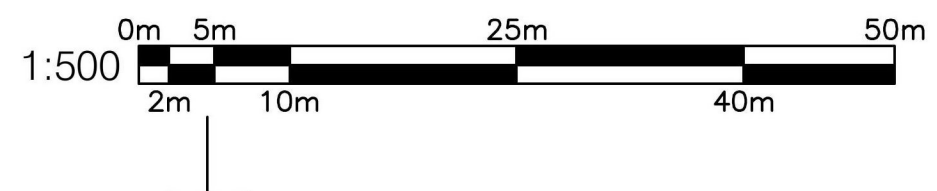

Revision: * Date: dd/mm/yyyy Description: Description....



Client
 SANCTUARY GROUP / CUMBRAE COMMUNITY DEVELOPMENT
 COMPANY

Project
 TOILET BLOCK REFURBISHMENT WORKS

Address
 PUBLIC CONVENIENCE, CLIFTON STREET, MILLPORT, KA28 0AZ

Drawing Title
 BLOCK PLAN

Department No. GB 12631	Drg No. 03	Revision *	Sheet Size A3 @ 1:500
Aims No. 2021/01/0268	Drawing Status Planning / Warrant		
Drawn By APD	Checked By	Date 29/01/2021	