


Reproduced by permission of Ordnance Survey on behalf of the Controller of Her Majesty's Stationery Office All rights reserved. © Crown Copyright licence no. TBC

SITE AREA PLAN

⁰ 1:50,000 ^{1km}



SITE PHOTOGRAPH

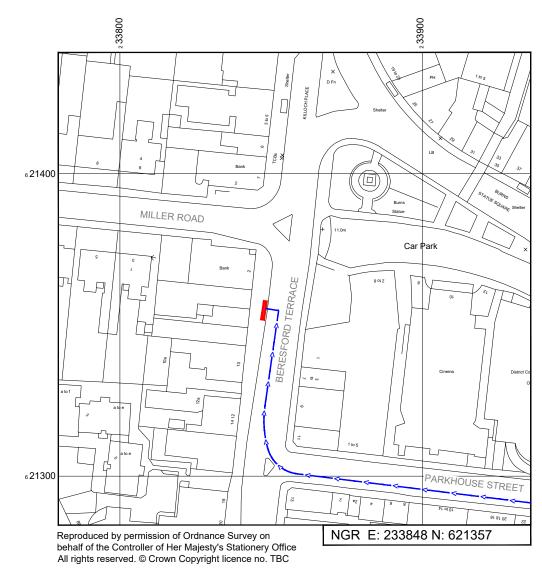

SITE LOCATION PLAN



GOOGLE MAPS QR CODE

GOOGLE MAPS - https://goo.gl/maps/WsrGz8nUh4cXD4aw6

GOOGLE STREETVIEW - https://goo.gl/maps/iwrCsfAVaMTk3FU97

NOTES:

1. ALL DIMENSIONS IN MM UNLESS OTHERWISE NOTED.

DIRECTIONS TO SITE:
Heading South on the A77, at the roundabout take the 3rd exit onto
Holmston Rd/A70. At the next roundabout take the 1st exit and stay on
Holmston Rd, at the next roundabout take the 2ns exit onto Station Bridge/A70. Use any lane to turn left onto Parkhouse St/A70 and use any lane to turn right onto Parkhouse St, turn right onto Station rd/A70 and site location is on the left hand side.

Site Provider's Property Boundary Access Route To Site

Access Route

M001 MBNL H3G 5G UNILATERAL



Hutchison 3G UK Limited Star House, 20 Grenfell Road

Maidenhead, SL6 1EH Tel: 01628 765 000 Fax: 01628 765 001

> 0845 6043000 Available 8am-8pm Monday to Friday



WHP Telecoms Unit 1 Maple Park, Low Fields Avenue, Leeds

Tel: 01133023550 e-mail: info@whptelecoms.com

SW AT BERESFORD TERRACE

Site ID:

SAY24732

BERESFORD TERRACE, AYR, SOUTH AYRSHIRE, KA7 2ER

002 SITE LOCATION PLAN

H3G 5G UNILATERAL

PLANNING


N/A N/A

SAY24732_M002


В

N/A




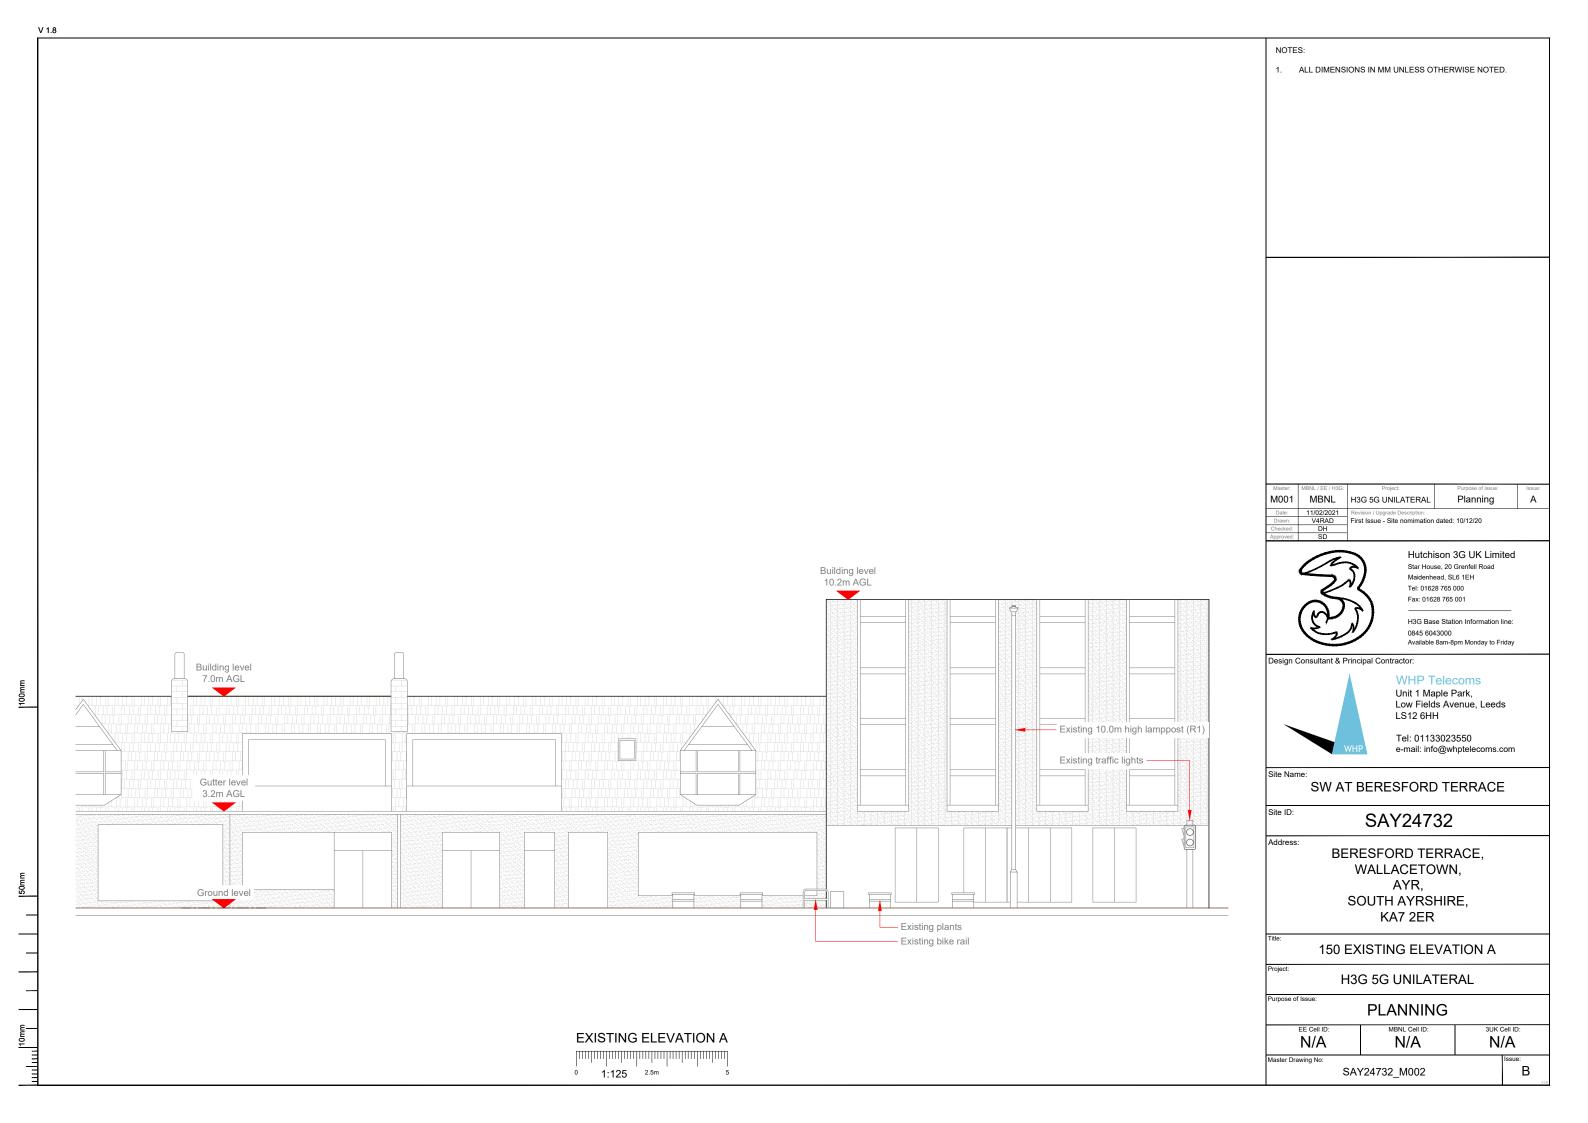



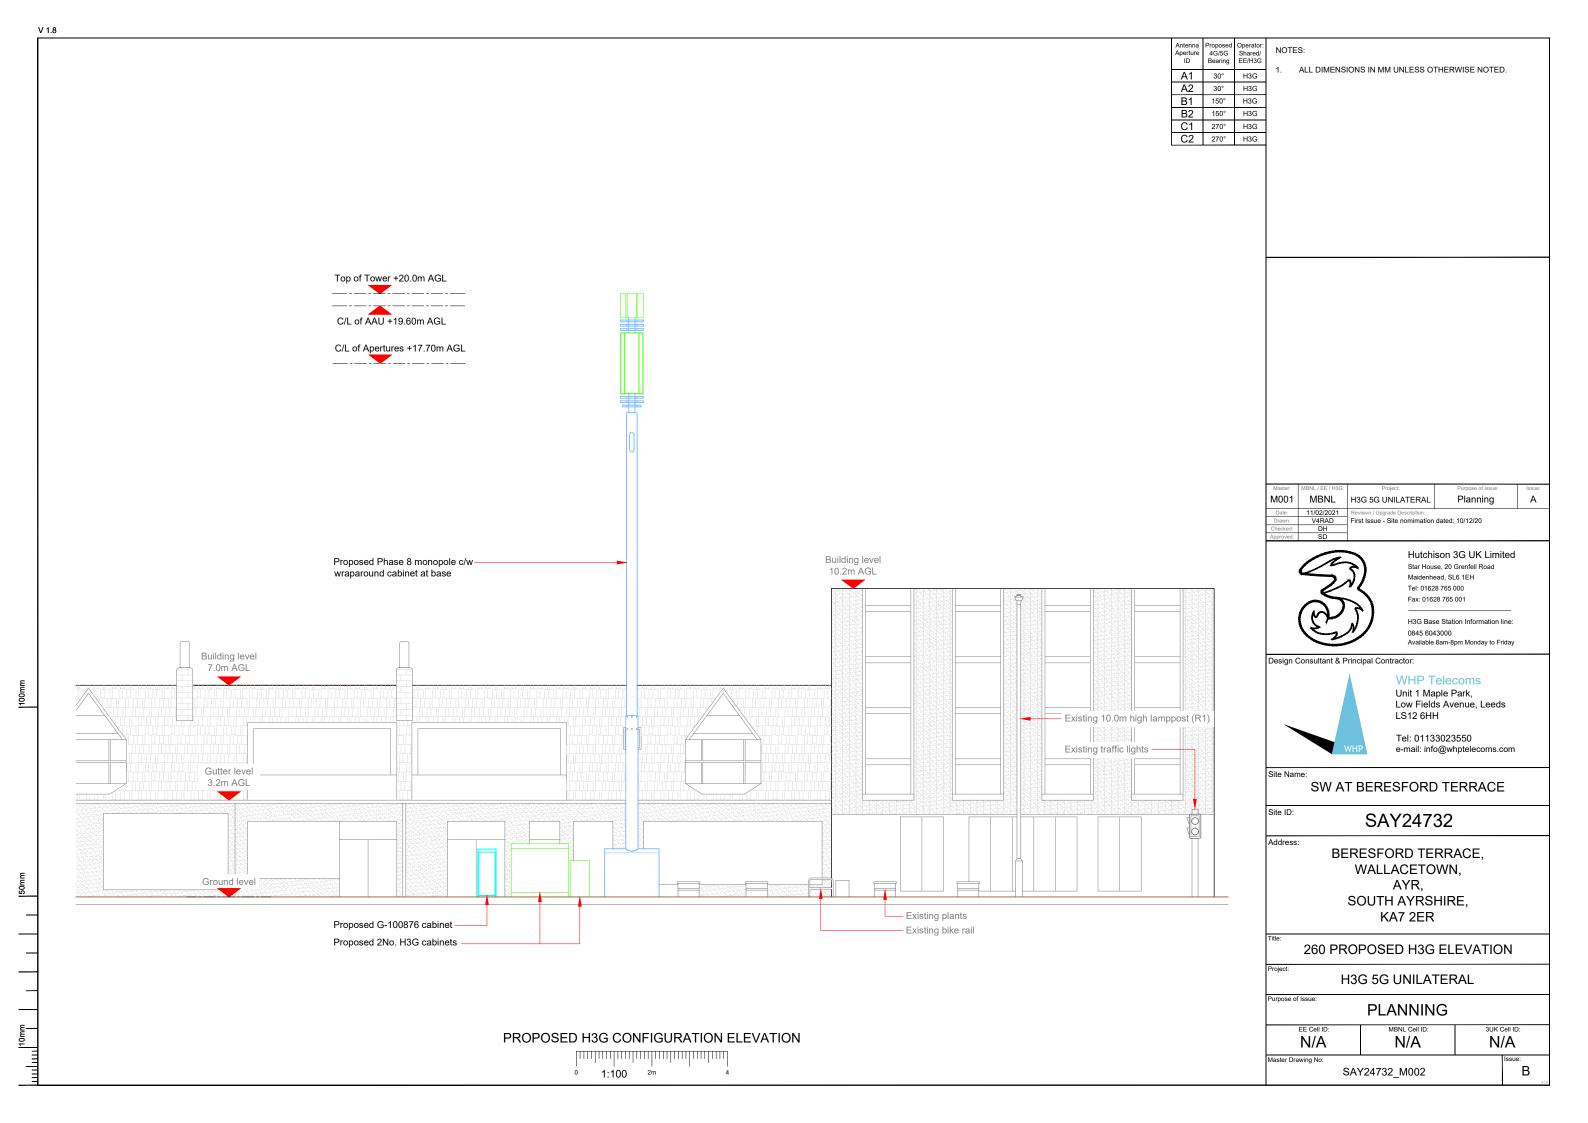

			Propo	sed H30	3 Ante	enna Ap	erture	Sche	dule & R	RF Equip	ment (Capac	ity				
Antenna Aperture	Antenna Aperture Size (Length x Width x Depth)	Aperture Height	Aperture Max Weight (kg)	Proposed 4G/5G Bearing	Tech: 4G/5G	Operator: Shared/ EE/H3G	Antenna Aperture Coordinates		RRU No. Max Size & Weight L=520mm	MHA No. Max Size & Weight L=300mm	Main Feeder			BOB Max Size & Weight (300x300x250mm & 5kg)		Active Router No.	Passive Router
ID		C/L					Eastings	Northings	W=400mm D=150mm Weight=25kg	W=300mm D=150mm Weight=10kg	Size	Length	No.	No. Top	No. Bottom	Max Size & Weight (370x260x150mm & 10kg) (35	Max Size & Weight (350x220x150mm & 10k
A1	795x395x220mm	19.60m	45kg	30°	5G	H3G	-	-	0	0	TBC	TBC	4	1	1	1	1
A2	2009x469x206mm	17.70m	TBC	30°	3G/4G	H3G	-	1	3	0	TBC	TBC	4	1	1	1	1
B1	795x395x220mm	19.60m	45kg	150°	5G	H3G	-	-	0	0	TBC	TBC	4	1	1	1	1
B2	2009x469x206mm	17.70m	TBC	150°	3G/4G	H3G	-	-	3	0	TBC	TBC	4	1	1	1	1
C1	795x395x220mm	19.60m	45kg	270°	5G	H3G	-	1	0	0	TBC	TBC	4	1	1	1	1
C2	2009x469x206mm	17.70m	TBC	270°	3G/4G	H3G	-	-	3	0	TBC	TBC	4	1	1	1	1

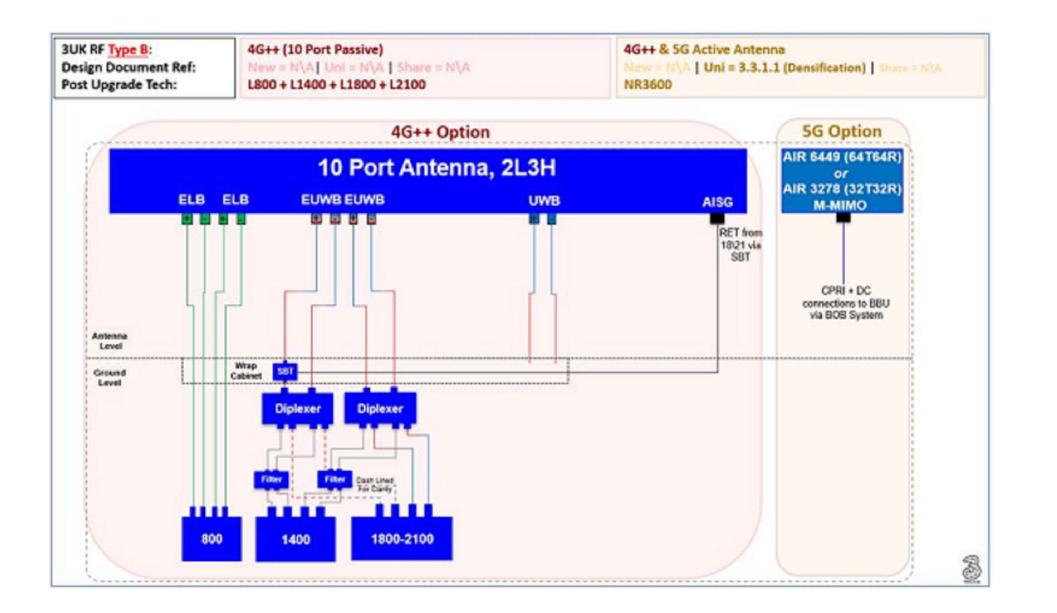

STATUS KEY:

Installed: Existing

Retain: Existing and to remain
Relocate: Existing and to be relocated
Remove: Existing to be removed from site

Proposed: New on site

 Master:
 MBNL / EE / H3G:
 Project:
 Purpose of Issue:
 Issue:

 M001
 MBNL / MBNL
 H3G 5G UNILATERAL
 Planning
 A

 Date:
 11/02/2021
 Revision / Upgrade Description:

 Drawn:
 V4RAD
 First Issue - Site nomimation dated: 10/12/20



Hutchison 3G UK Limited Star House, 20 Grenfell Road Maidenhead, SL6 1EH Tel: 01628 765 000

Fax: 01628 765 001

H3G Base Station Information line:

H3G Base Station Information line: 0845 6043000 Available 8am-8pm Monday to Friday

Design Consultant & Principal Contractor:



WHP Telecoms
Unit 1 Maple Park,
Low Fields Avenue, Leeds
LS12 6HH

Tel: 01133023550 e-mail: info@whptelecoms.com

te Name:

SW AT BERESFORD TERRACE

Site ID:

SAY24732

Addres

BERESFORD TERRACE, WALLACETOWN, AYR, SOUTH AYRSHIRE, KA7 2ER

302 PROPOSED H3G ANTENNA
SCHEDULE & LINE CONFIGURATION

H3G 5G UNILATERAL

10mm

STATUS KEY:

Installed: Existing

Existing and to remain
Existing and to be relocated Existing to be removed from site Remove:

Proposed: New on site

LOCATION KEY:

Outdoor:

Located outside Located within an equipment cabin or

equipment room

located inside a cabinet or item of

equipment

Equipment Schedule

Equipment ID	Quantity	Status	Equipment Description / Type	Equipment Manufacturer	Dimensions (W x D x H)	Weight (kg)	Colour (RAL Colour)	Material	Location	Power	Power cable length (m)	MBNL Ref:	Comments
CAB1	1	Proposed	H3g - Ericsson 6130	-	640x480x1200	-	Grey	Steel	Outdoor	-	-	-	
CAB2	1	Proposed	H3g - Bowler	-	600x1750x1900	-	Grey	Steel	Outdoor	-	-	-	
CAB3	1	Proposed	Power/TX	-	600x520x1585	-	Grey	Steel	Outdoor	-	-	-	
CAB4	1	Proposed	Diplexer Cabinet	-	1800x750x1600	-	Grey	Steel	Outdoor	-	-	-	

M001 MBNL H3G 5G UNILATERAL Planning



Hutchison 3G UK Limited Star House, 20 Grenfell Road

Maidenhead, SL6 1EH Tel: 01628 765 000 Fax: 01628 765 001

0845 6043000 Available 8am-8pm Monday to Friday

Design Consultant & Principal Contractor:



WHP Telecoms

Unit 1 Maple Park, Low Fields Avenue, Leeds LS12 6HH

Tel: 01133023550 e-mail: info@whptelecoms.com

SW AT BERESFORD TERRACE

Site ID:

SAY24732

BERESFORD TERRACE, WALLACETOWN, AYR, SOUTH AYRSHIRE, KA7 2ER

305 EQUIPMENT SCHEDULE & SUPPORT STRUCTURE DETAILS

H3G 5G UNILATERAL

PLANNING

N/A N/A N/A В

SAY24732_M002