





01 - Front Elevation

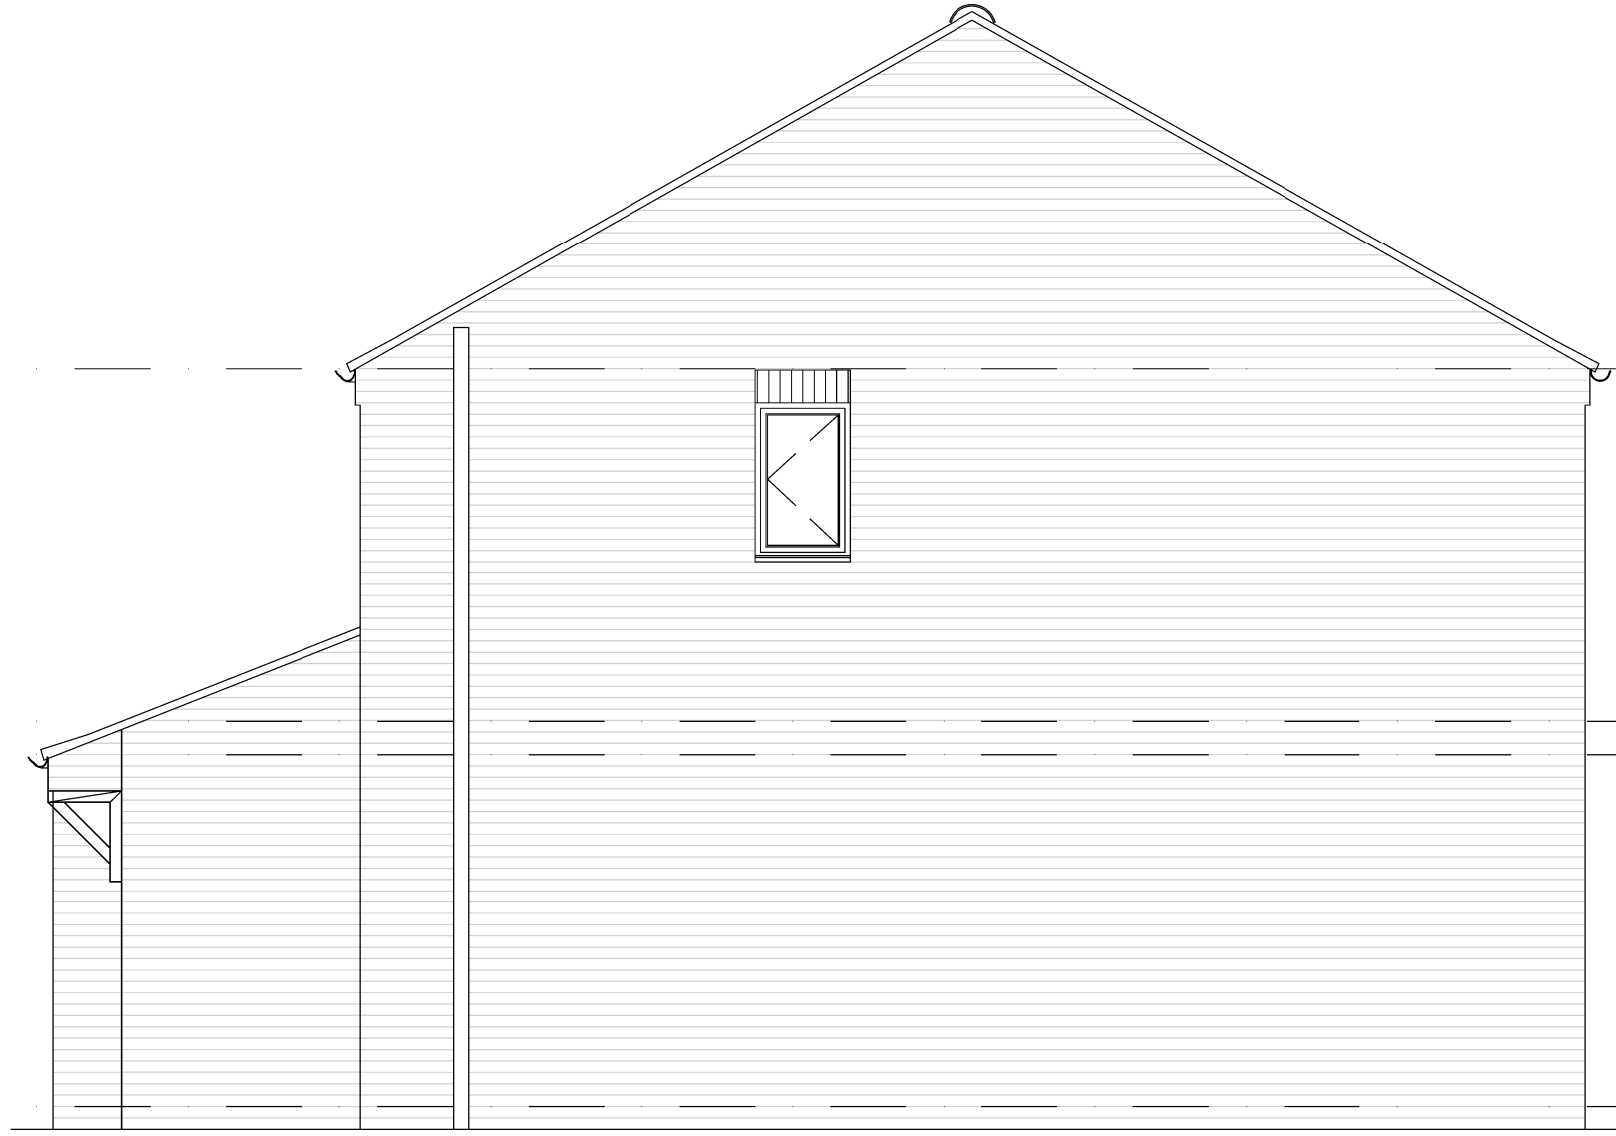


02 - Side Elevation




03 - Rear Elevation

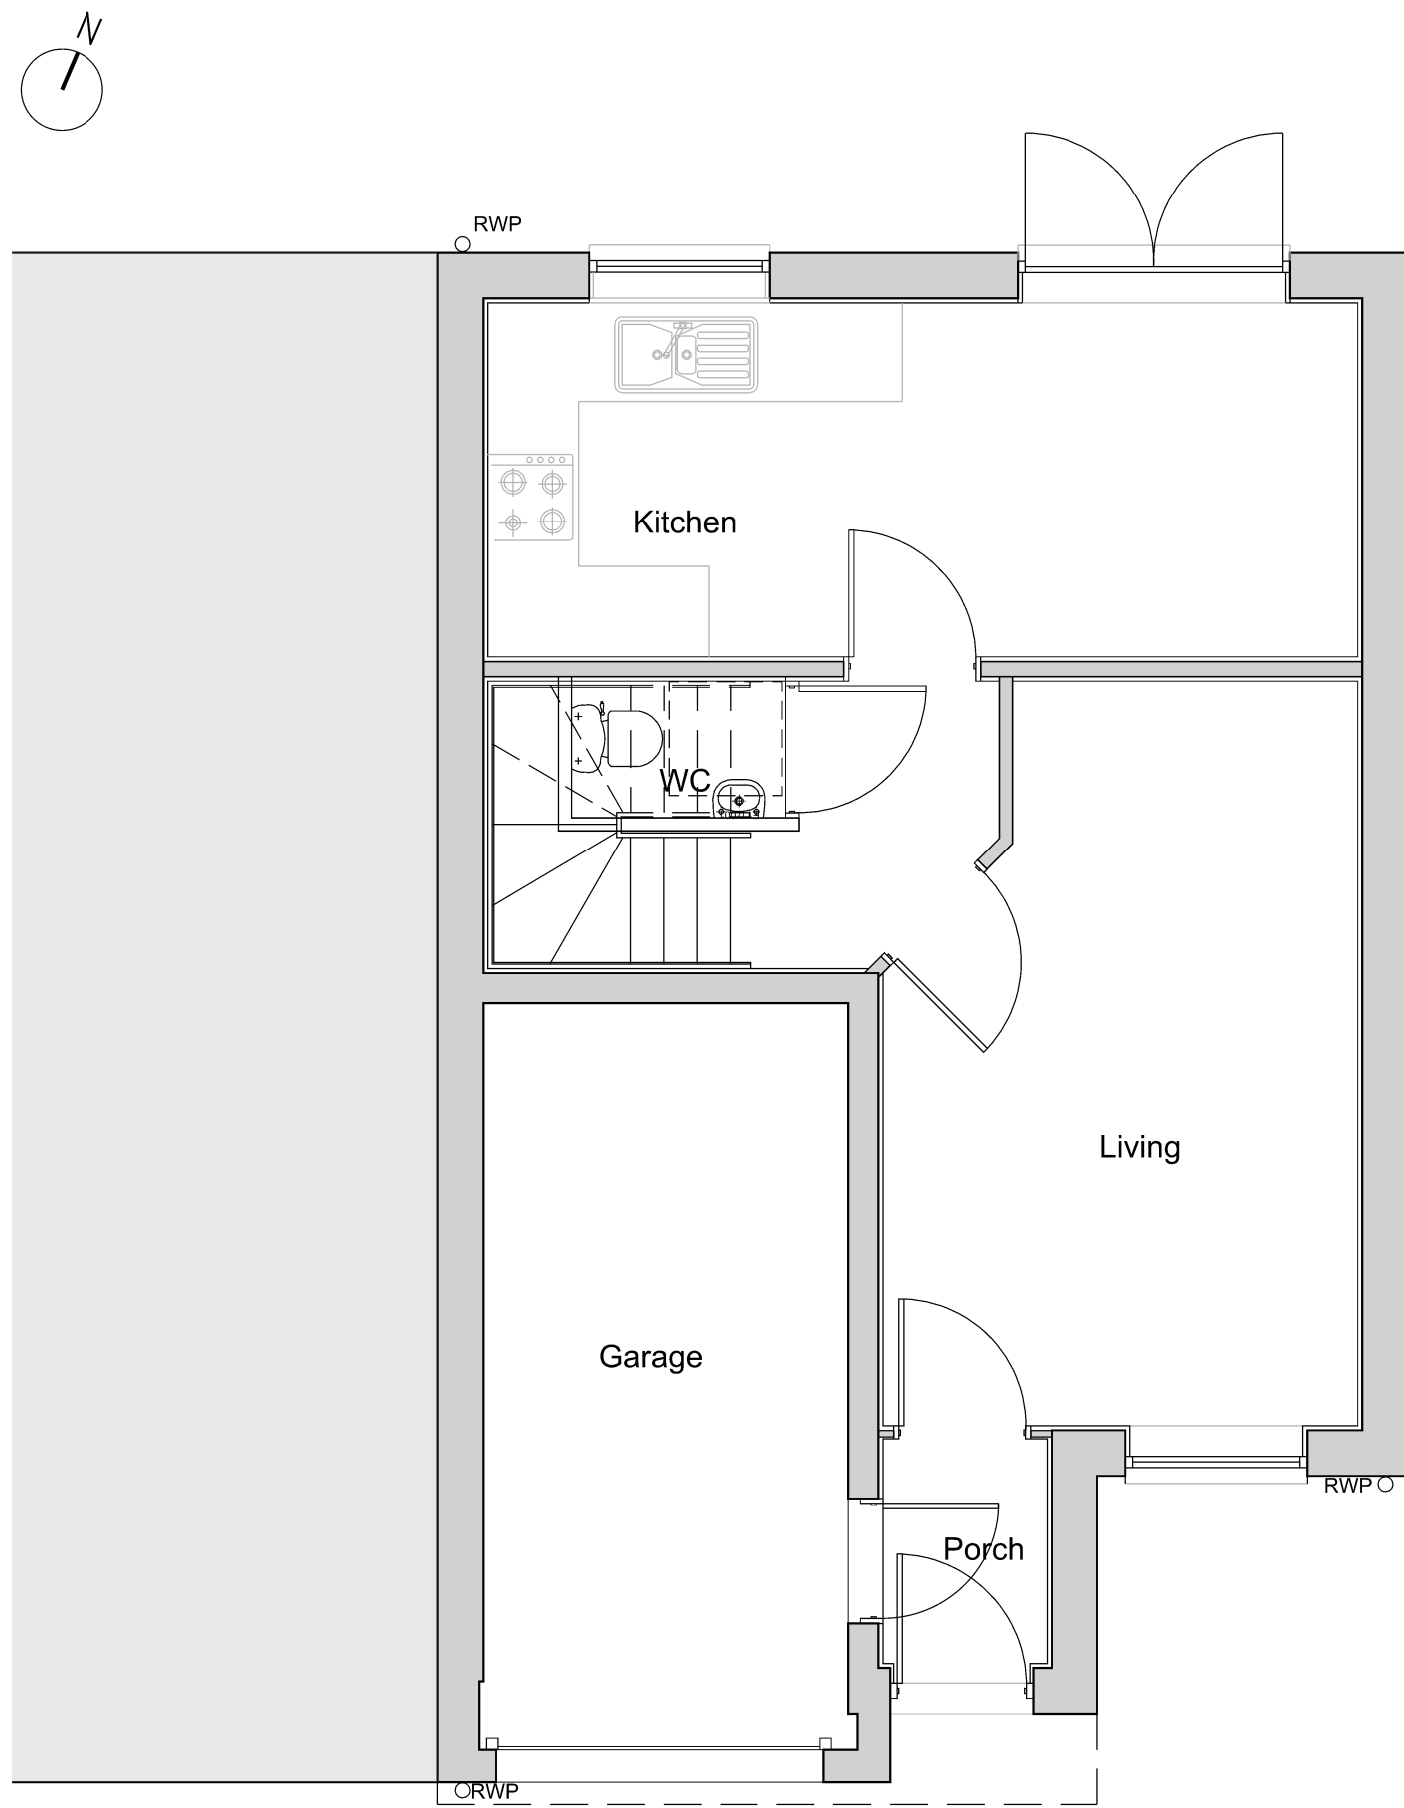

Ground Floor

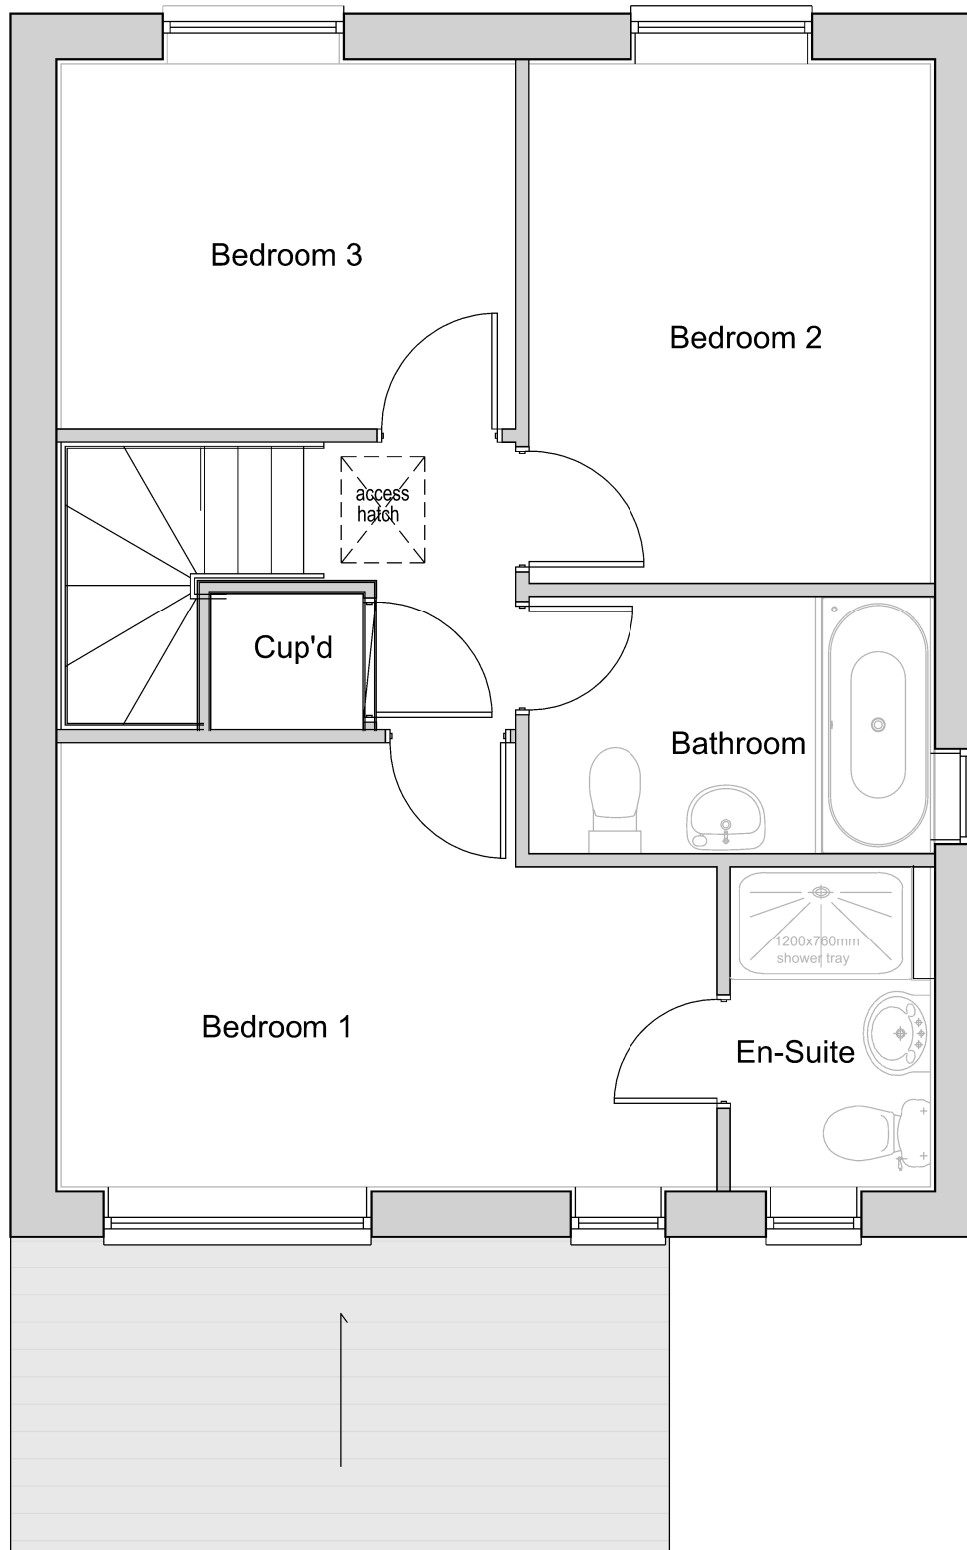

First Floor

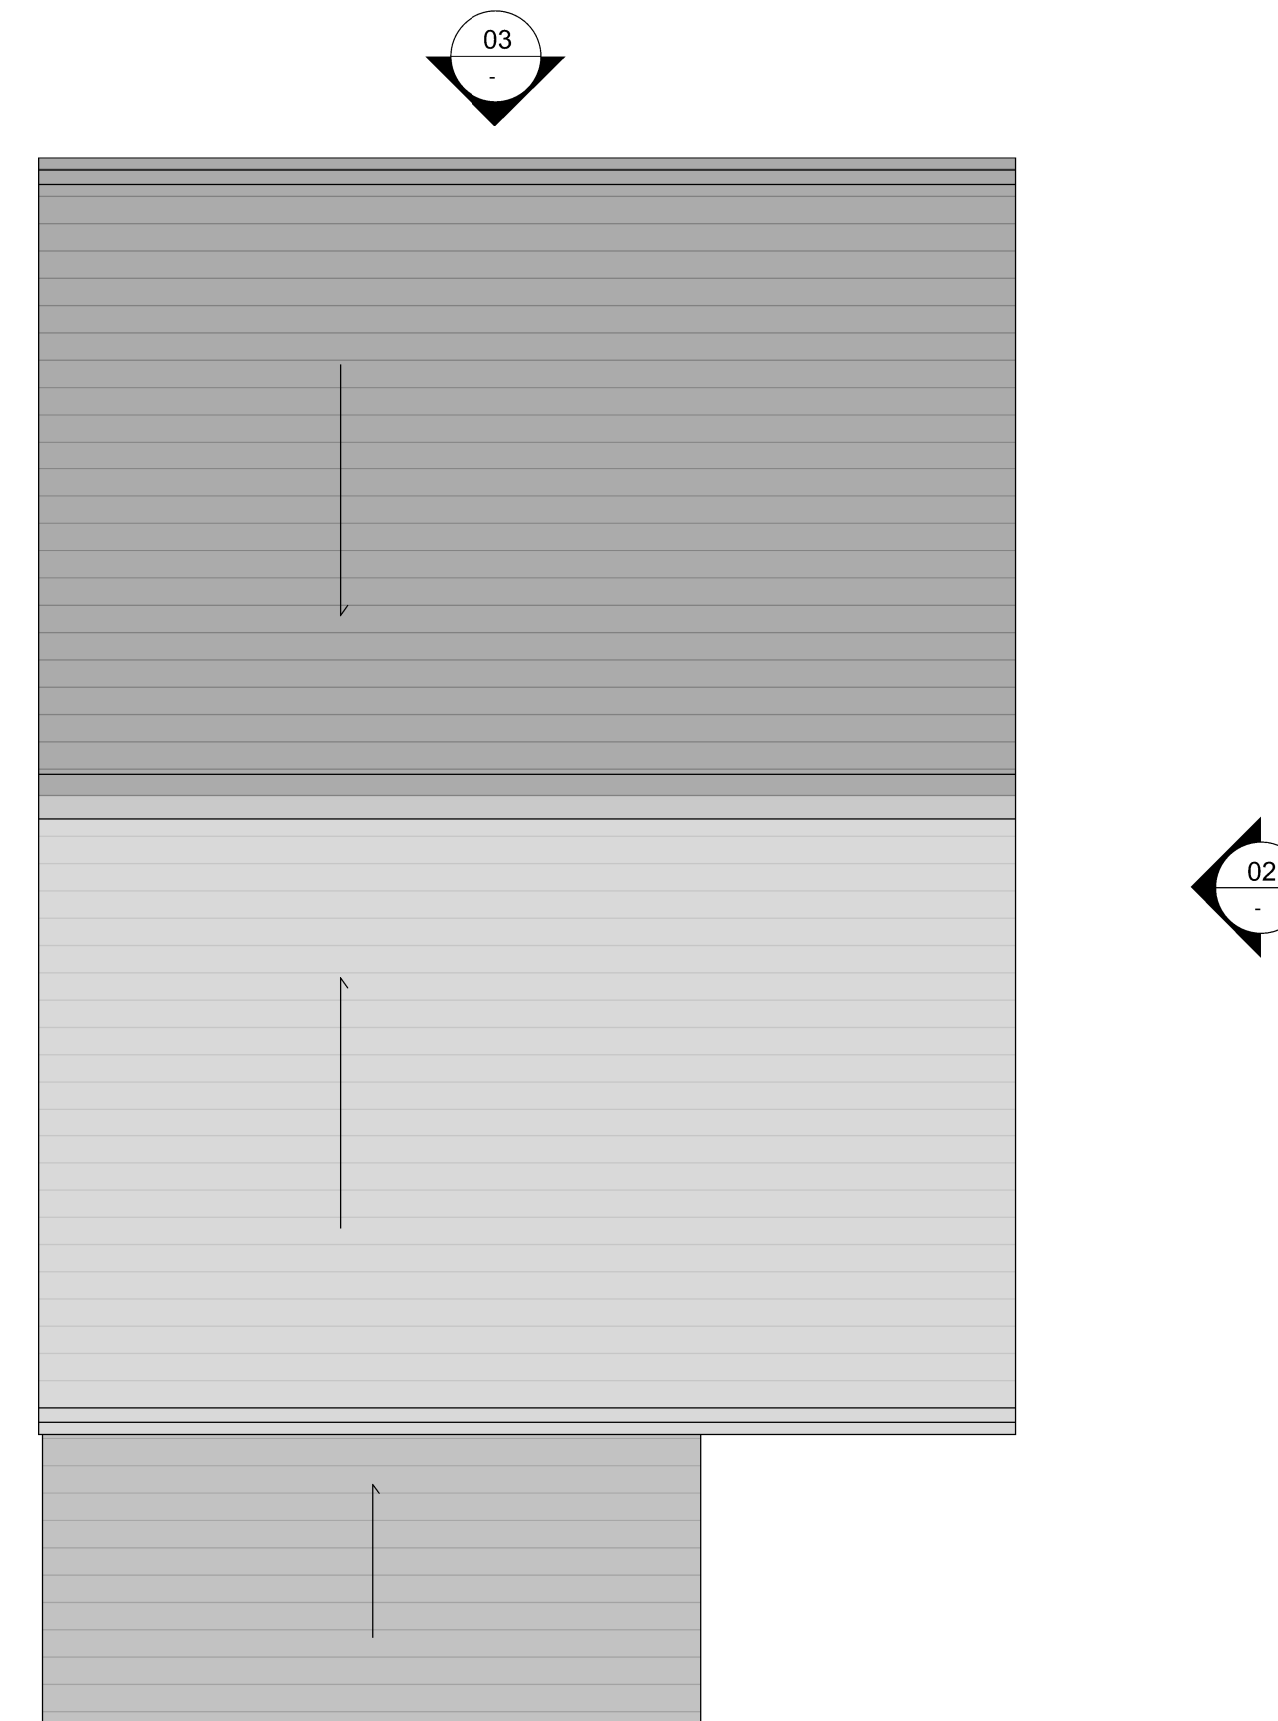

Roof

