


This drawing is COPYRIGHT. It must not be reproduced or disclosed to third parties without our prior permission. Do not scale from this drawing, or, interrogate and use electronic information.

Any discrepancies should be reported immediately.

Any surveyed information incorporated within this drawing cannot be guaranteed as accurate unless confirmed by a fixed dimension. All dimensions are in millimetres unless noted otherwise.

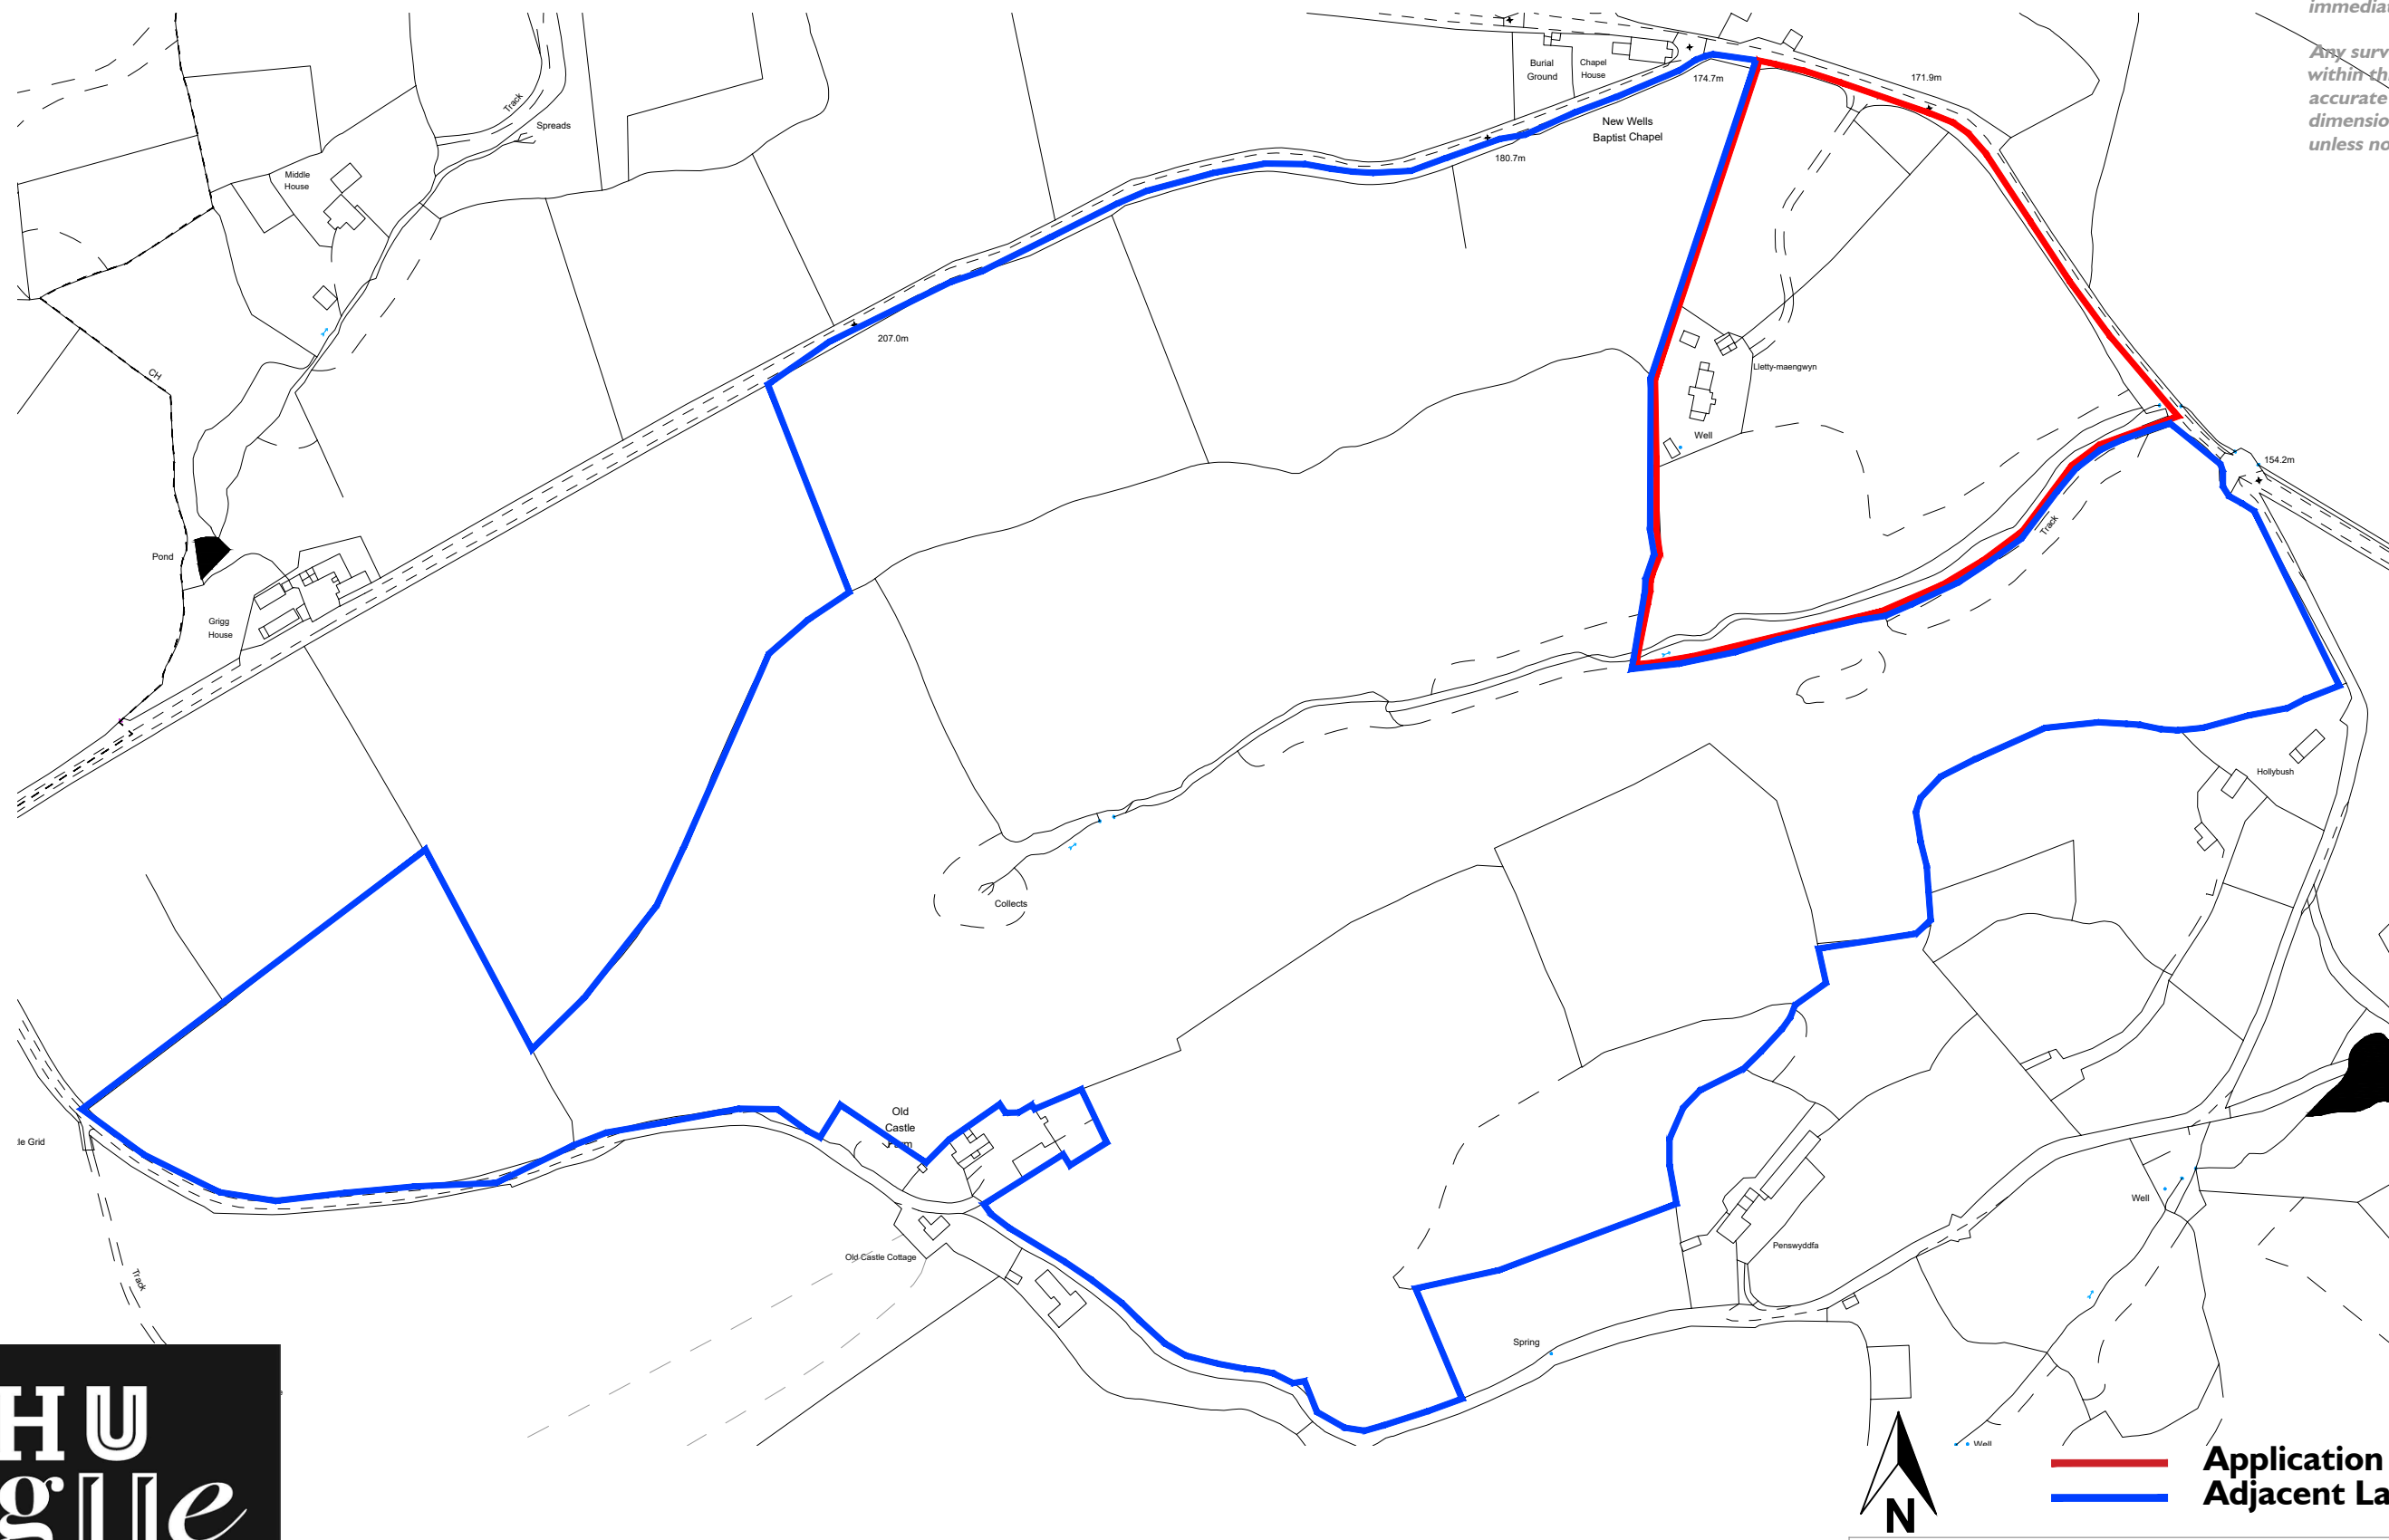

Application Site Boundary
Adjacent Land Ownership

Project			
Replacement Dwelling at Lletty Maengwyn, Abermule			
Drawing Status		Drawing Title	
Stage 3a		Location Plan	
Scale	Date	Drawing No	Rev
1:1250	22.10.20	V082.3a.3.001	B
Drawn by	Checked		
LW	TM		

Rev A - Revised 11.12.20 - LW
 Rev B - Revised 20.01.21 - LW



Head Office
 29 Broad Street
 Newtown
 Powys
 SY16 2BQ
 t - 01686 610311
 w - www.hughesarchitects.co.uk