


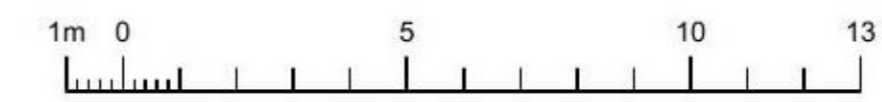

NOTES:
 THIS DRAWING IS THE COPYRIGHT OF DJR DESIGN AND MAY NOT BE ALTERED, PHOTOGRAPHED, COPIED OR REPRODUCED WITHOUT WRITTEN CONSENT.
 ALL DIMENSIONS MUST BE CHECKED BY THE CONTRACTOR ON SITE AND ANY DISCREPANCIES ARE TO BE REPORTED TO DJR DESIGN BEFORE THE WORKS PROCEED. ALL DIMENSIONS IN MILLIMETERS UNLESS OTHERWISE STATED. WRITTEN DIMENSIONS MUST BE USED IN PREFERENCE TO SCALED DIMENSIONS.
 THIS DRAWING IS ONLY TO BE USED FOR THE PURPOSE IDENTIFIED IN THE BOXES BELOW.
 CDM REGULATIONS 2015:
 IT IS ASSUMED THAT ALL WORKS WILL BE CARRIED OUT BY A CONTRACTOR COMPETENT UNDER CDM 2015 WORKING TO AN APPROVED METHOD STATEMENT AND THAT UNLESS OTHERWISE ADVISED A PRINCIPAL DESIGNER HAS BEEN APPOINTED.



Rev.	Date	Description
PLANNING		
Client: Mrs. H Crisp		
Project: Conversion of Outbuilding to Proposed Dwelling Pool Cottage, Mount, Bodmin Cornwall, PL30 4EU		
Drawing Title: Existing Block Plan		
Project No: 20108	Drawing No: 30-002	Revision: 0
Date: Feb 2021	Scale: 1:200	Size: A3