


NOTES:  
 THIS DRAWING IS THE COPYRIGHT OF DJR DESIGN AND MAY NOT BE ALTERED, PHOTOGRAPHED, COPIED OR REPRODUCED WITHOUT WRITTEN CONSENT.  
 ALL DIMENSIONS MUST BE CHECKED BY THE CONTRACTOR ON SITE AND ANY DISCREPANCIES ARE TO BE REPORTED TO DJR DESIGN BEFORE THE WORKS PROCEED. ALL DIMENSIONS IN MILLIMETERS UNLESS OTHERWISE STATED. WRITTEN DIMENSIONS MUST BE USED IN PREFERENCE TO SCALED DIMENSIONS.  
 THIS DRAWING IS ONLY TO BE USED FOR THE PURPOSE IDENTIFIED IN THE BOXES BELOW.  
 CDM REGULATIONS 2015:  
 IT IS ASSUMED THAT ALL WORKS WILL BE CARRIED OUT BY A CONTRACTOR COMPETENT UNDER CDM 2015 WORKING TO AN APPROVED METHOD STATEMENT AND THAT UNLESS OTHERWISE ADVISED A PRINCIPAL DESIGNER HAS BEEN APPOINTED.



Proposed Block Plan  
 Scale 1:200

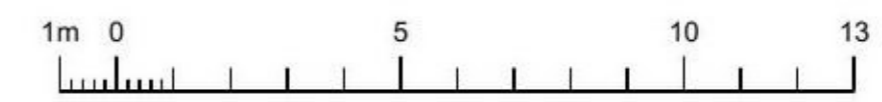

Rev.	Date	Description
------	------	-------------

PLANNING

Client:  
 Mrs. H Crisp

Project:  
 Conversion of Outbuilding to Proposed Dwelling  
 Pool Cottage, Mount, Bodmin  
 Cornwall, PL30 4EU

Drawing Title:  
 Proposed Block Plan

Project No: 20108	Drawing No: 30-003	Revision: 0
Date: Feb 2021	Scale: 1:200	Size: A3

architectural design services

djr design

David Rogers MCIAT  
 53a Chapel Road  
 Morley St Botolph  
 Northw., NR13 9TF  
 www.djrdesign.co.uk