
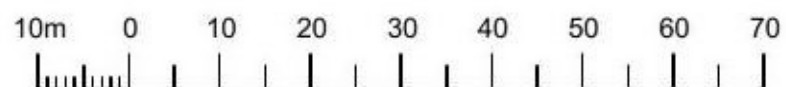


Site Location Plan
Scale 1:1250

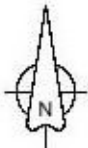

NOTES:

THIS DRAWING IS THE COPYRIGHT OF OUR DESIGN AND MAY NOT BE ALTERED, PHOTOGRAPHED, COPIED OR REPRODUCED WITHOUT WRITTEN CONSENT.

ALL DIMENSIONS MUST BE CHECKED BY THE CONTRACTOR ON SITE AND ANY DISCREPANCIES ARE TO BE REPORTED TO OUR DESIGN BEFORE THE WORKS PROCEED. ALL DIMENSIONS IN MILLIMETERS UNLESS OTHERWISE STATED. WRITTEN DIMENSIONS MUST BE USED IN PREFERENCE TO SCALED DIMENSIONS.

THIS DRAWING IS ONLY TO BE USED FOR THE PURPOSE IDENTIFIED IN THE BOXES BELOW.

CDM REGULATIONS 2015:
IT IS ASSUMED THAT ALL WORKS WILL BE CARRIED OUT BY A CONTRACTOR COMPETENT UNDER CDM 2015 WORKING TO AN APPROVED METHOD STATEMENT AND THAT UNLESS OTHERWISE ADVISED A PRINCIPAL DESIGNER HAS BEEN APPOINTED.



Rev.	Date	Description
PLANNING		
Client: Mrs. H Crisp		
Project: Conversion of Outbuilding to Proposed Dwelling Pool Cottage, Mount, Bodmin Cornwall, PL30 4EU		
Drawing Title: Site Location Plan		
Project No: 20108	Drawing No: 30-001	Revision: 0
Date: Feb 2021	Scale: 1:1250	Size: A4

architectural design services

djr design

David Rogers MCAI
114 Chapel Road
Moray St Bideford
North Devon, EX38 8JH
www.djrdesign.co.uk