



01-First Floor
1:100

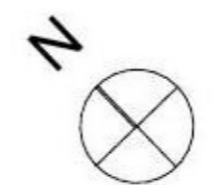



MATERIAL FINISHES/NOTES
 ROOF FINISH TO BE CONCRETE TILE TO MATCH EXISTING
 NEW DORMER ROOF TO BE SELECTED FLAT ROOF MEMBRANE
 EXTERNAL WALL FINISHES TO BE RENDER TO SELECTED COLOUR

Project	Trevose Close
Status	Planning
Client	John & Niamh
Designer	S.Morton
Drawing Name.	Proposed Plans

PA21/02698/3

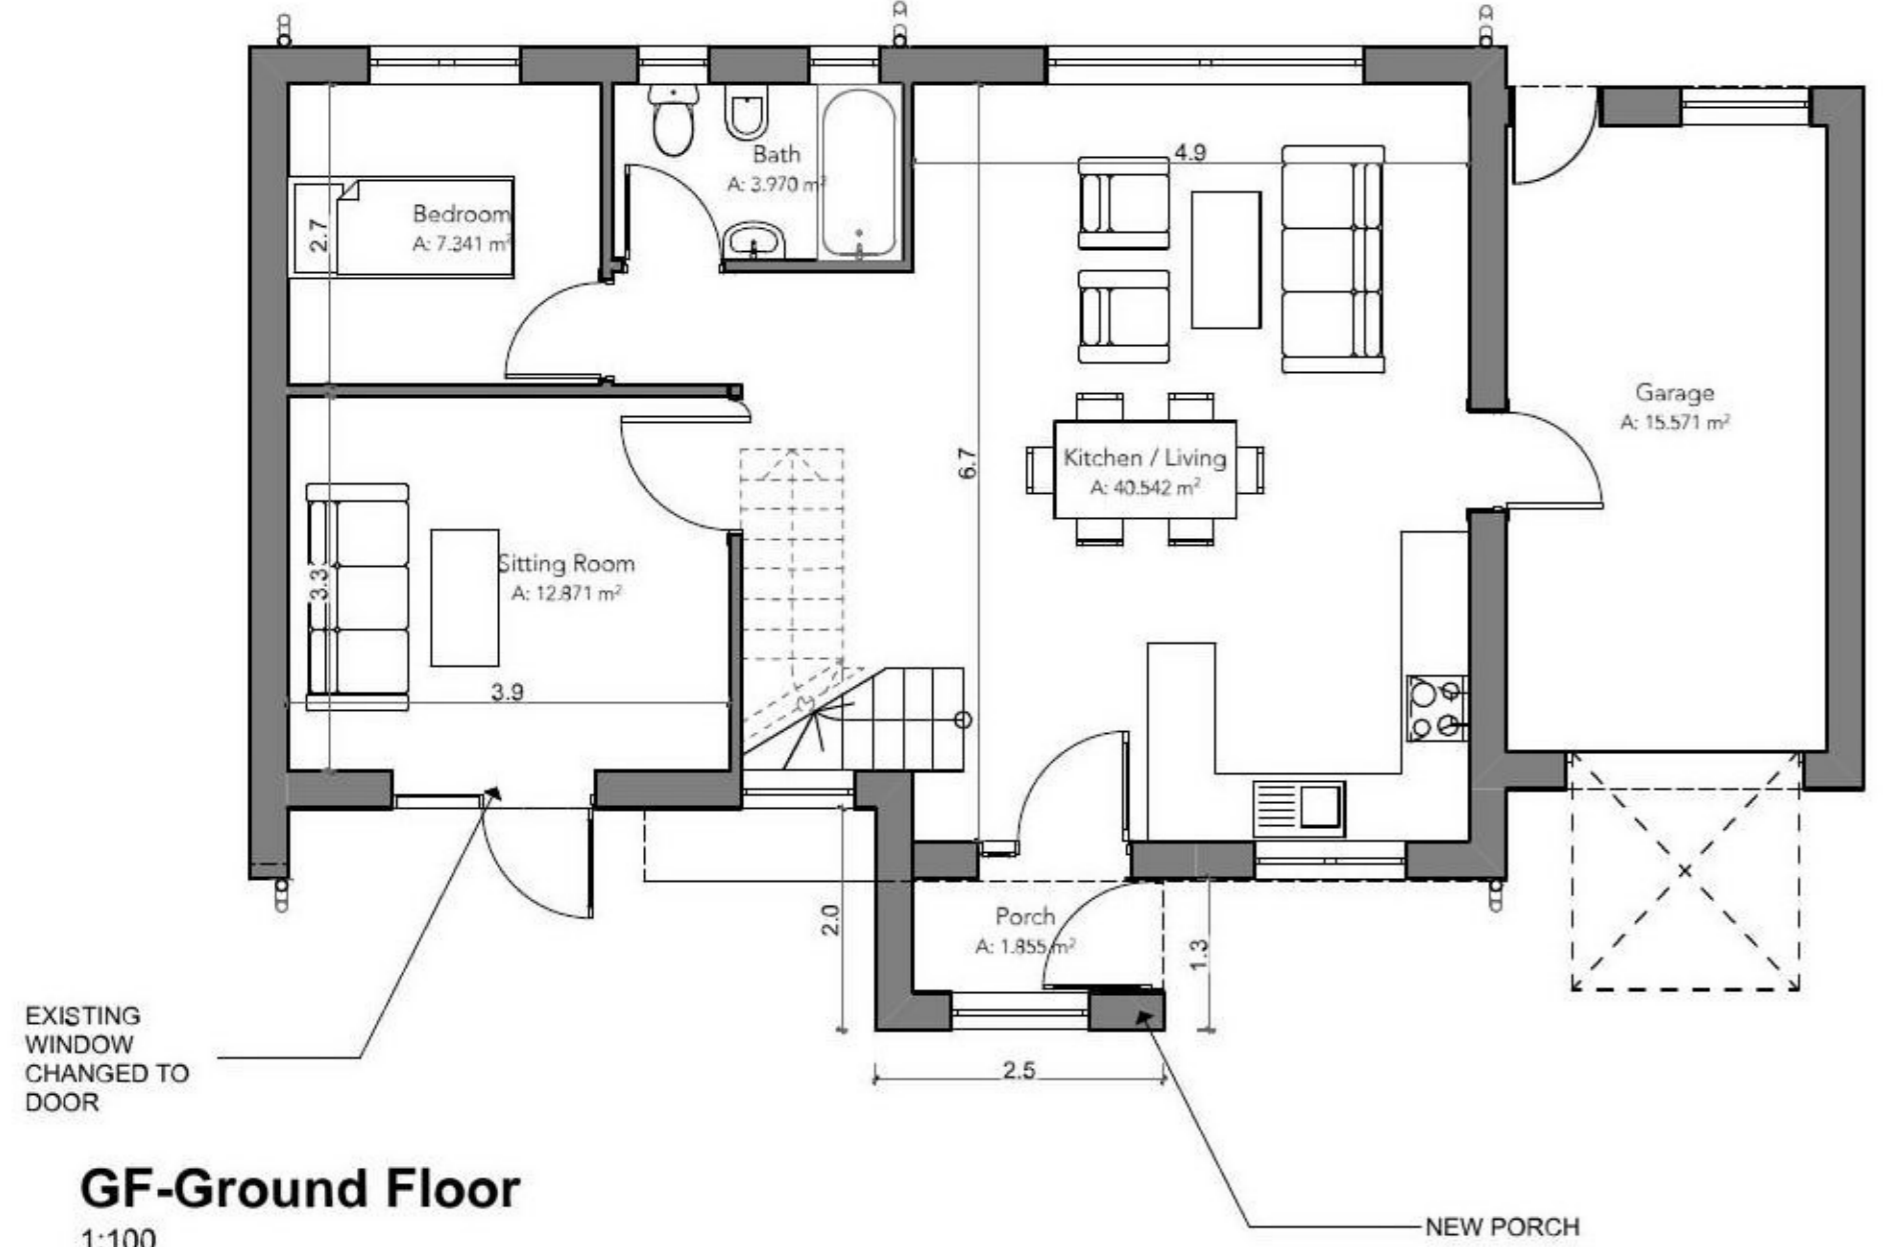

GF-Ground Floor
1:100

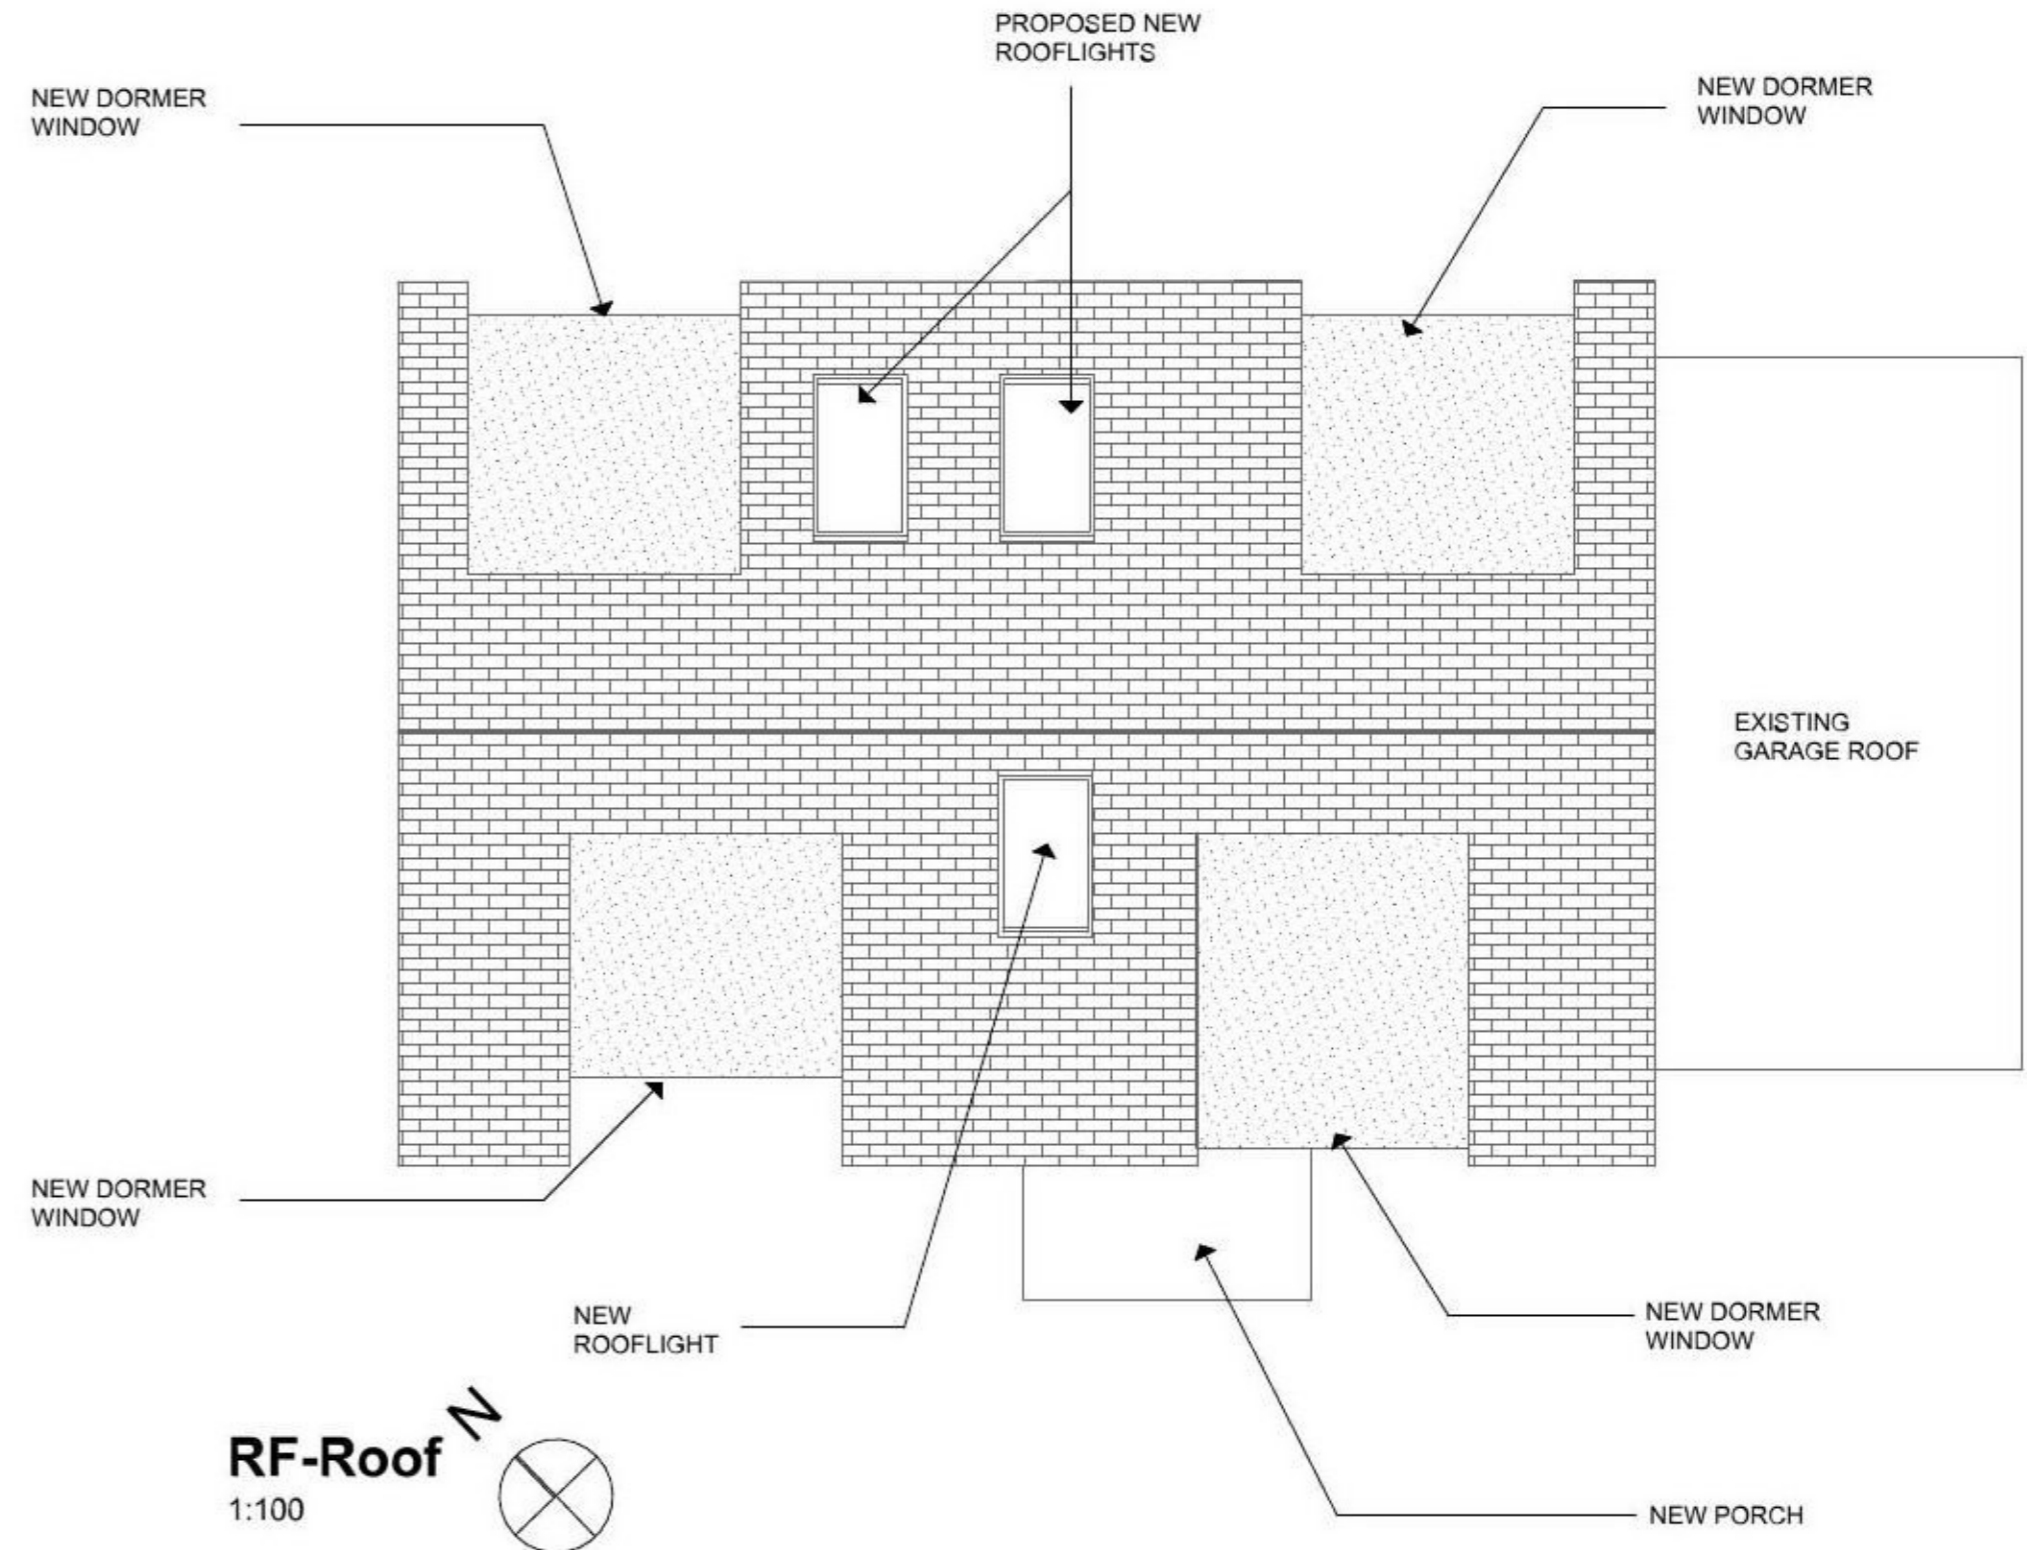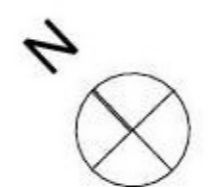

RF-Roof
1:100

