


Home owner: Collette Murphy  
Agent: James Gray  
Application Address  
Flat 1  
199 Dyke Road  
Hove  
BN3 1TL

EXISTING GROUND FLOOR PLAN

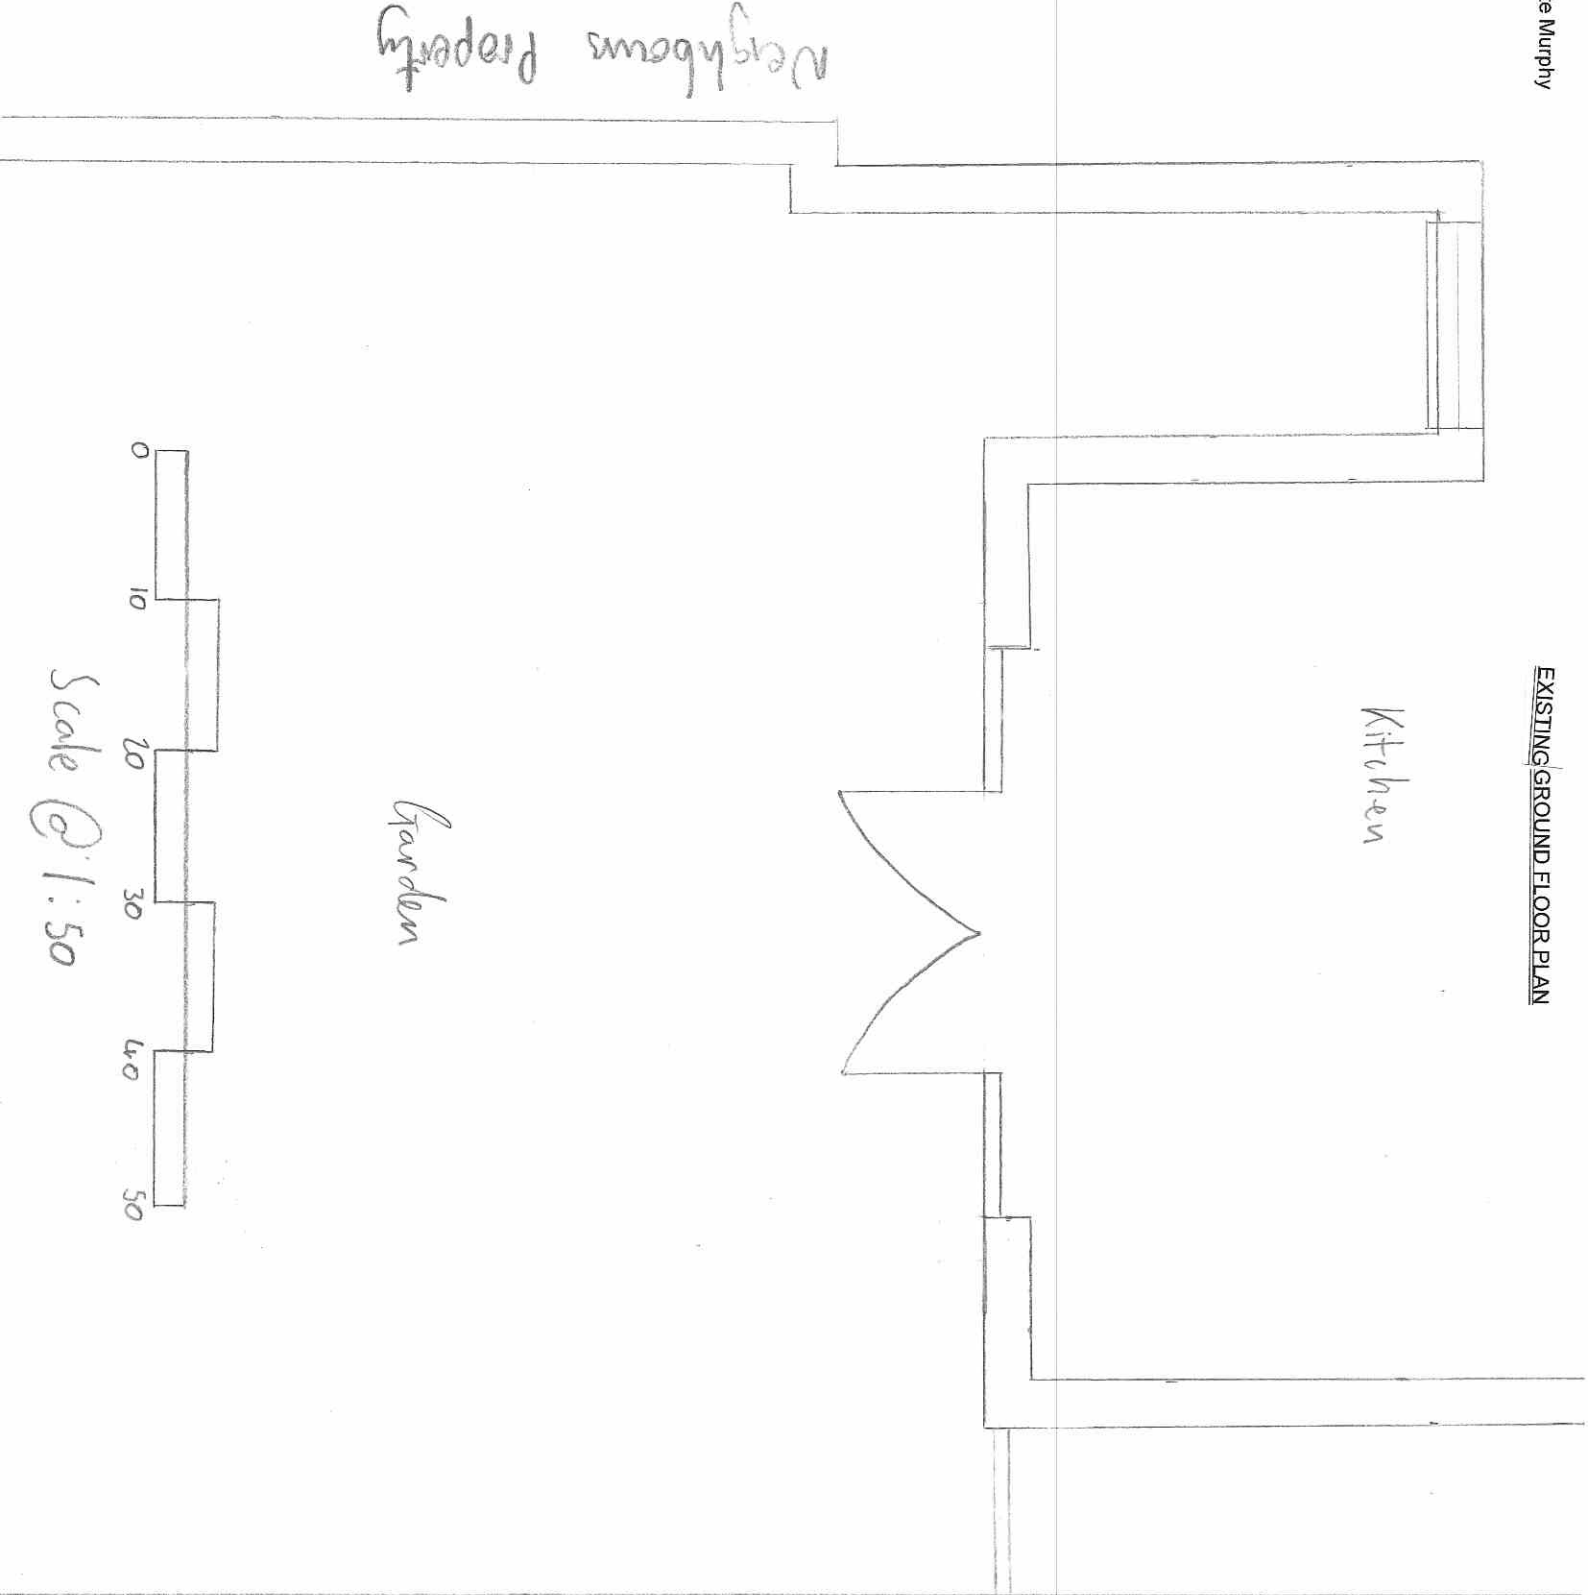

Neighbors Property

Kitchen

Garden


Boundary fence



Scale @ 1:50


Home owner: Collette Murphy  
Agent: James Gray  
Application Address  
Flat 1  
199 Dyke Road  
Hove  
BN3 1TL

EXISTING RIGHT HAND ELEVATION

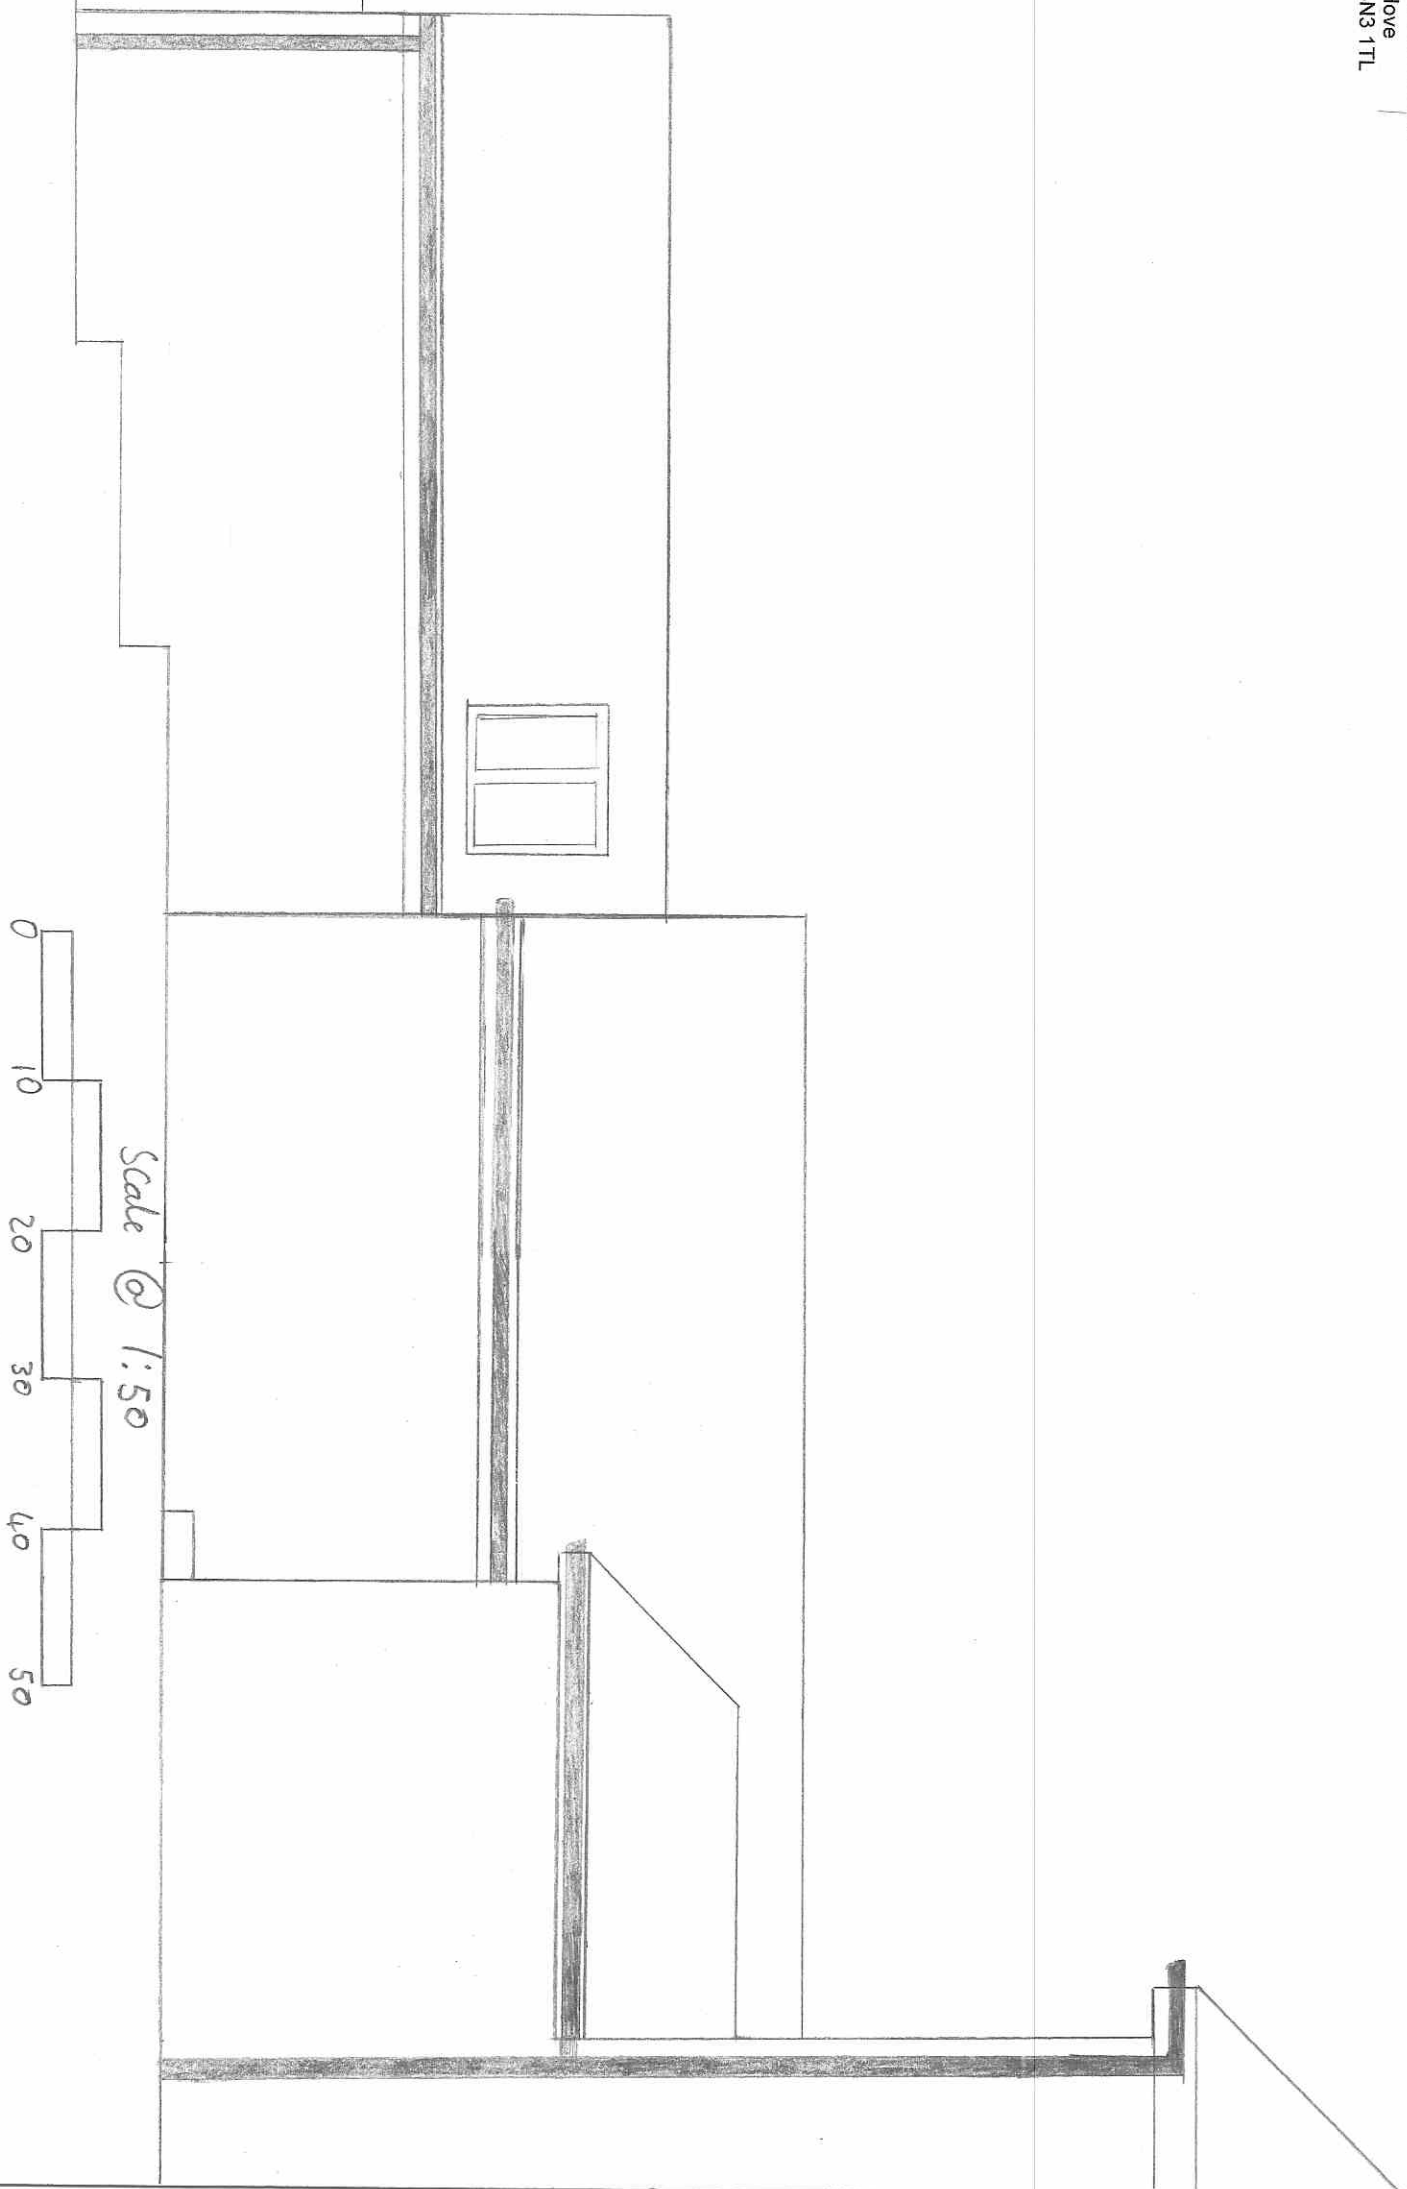


Home owner: Collette Murphy  
Agent: James Gray  
Application Address  
Flat 1  
199 Dyke Road  
Hove  
BN3 1TL

EXISTING LEFT HAND ELEVATION

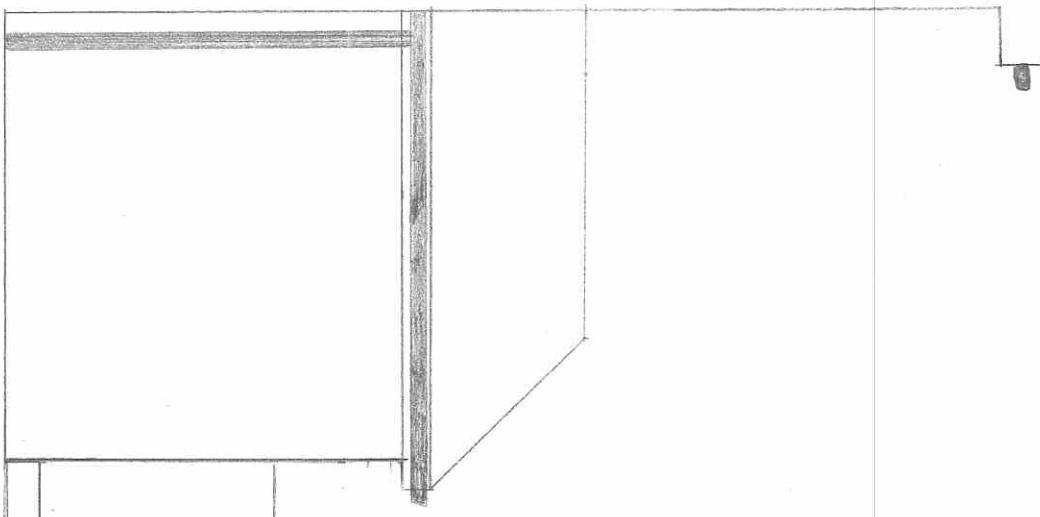

*existing boundary fence*

Scale @ 1:50

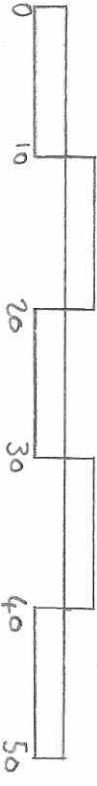

Home owner: Collette Murphy  
Agent: James Gray  
Application Address  
Flat 1  
199 Dyke Road  
Hove  
BN3 1TL

EXISTING REAR ELEVATION

Scale @ 1:50

