



Home owner: Collette Murphy
Agent: James Gray
Application Address
Flat 1
199 Dyke Road
Hove
BN3 1TL

GROUND FLOOR PLAN

Neighbors Property

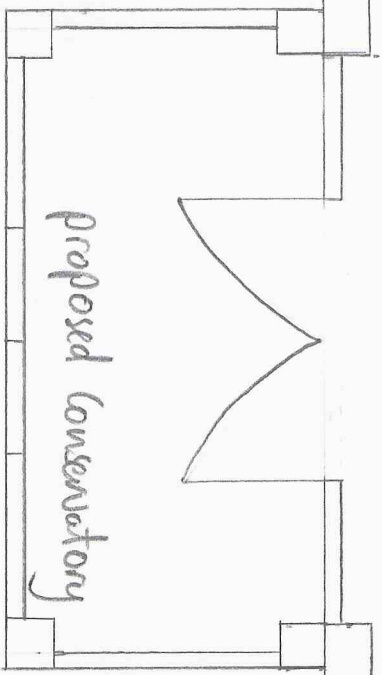


Boundary fence

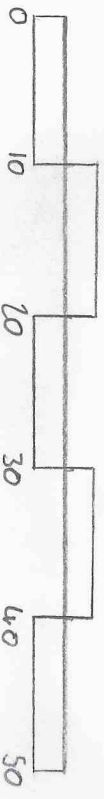


Scale @ 1:50

Home owner: Collette Murphy
Agent: James Gray
Application Address
Flat 1
199 Dyke Road
Howe
BN3 1TL

LEFT HAND ELEVATION

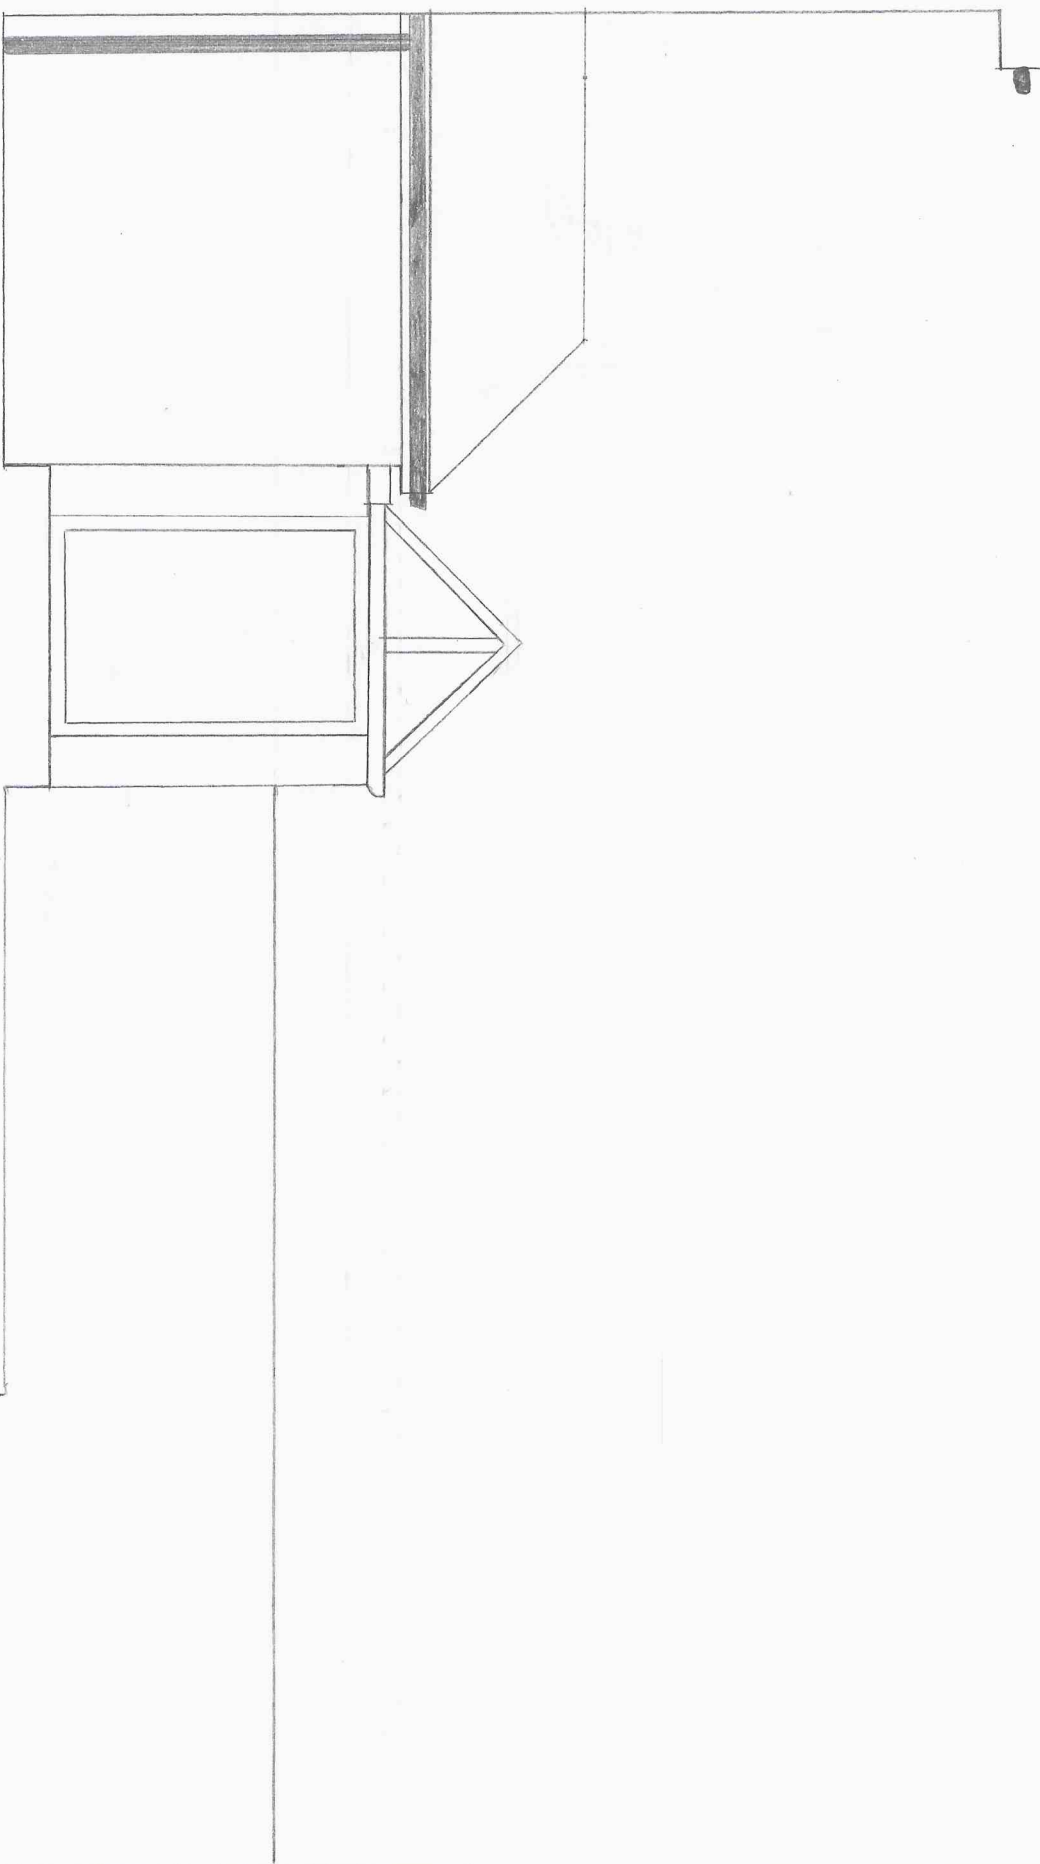


Scale @ 1:50

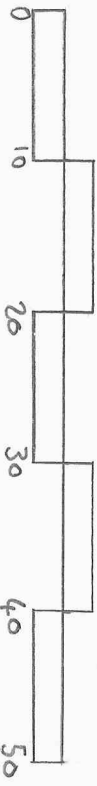

Home owner: Collette Murphy
Agent: James Gray
Application Address
Flat 1
199 Dyke Road
Hove
BN3 1TL

RIGHT HAND ELEVATION

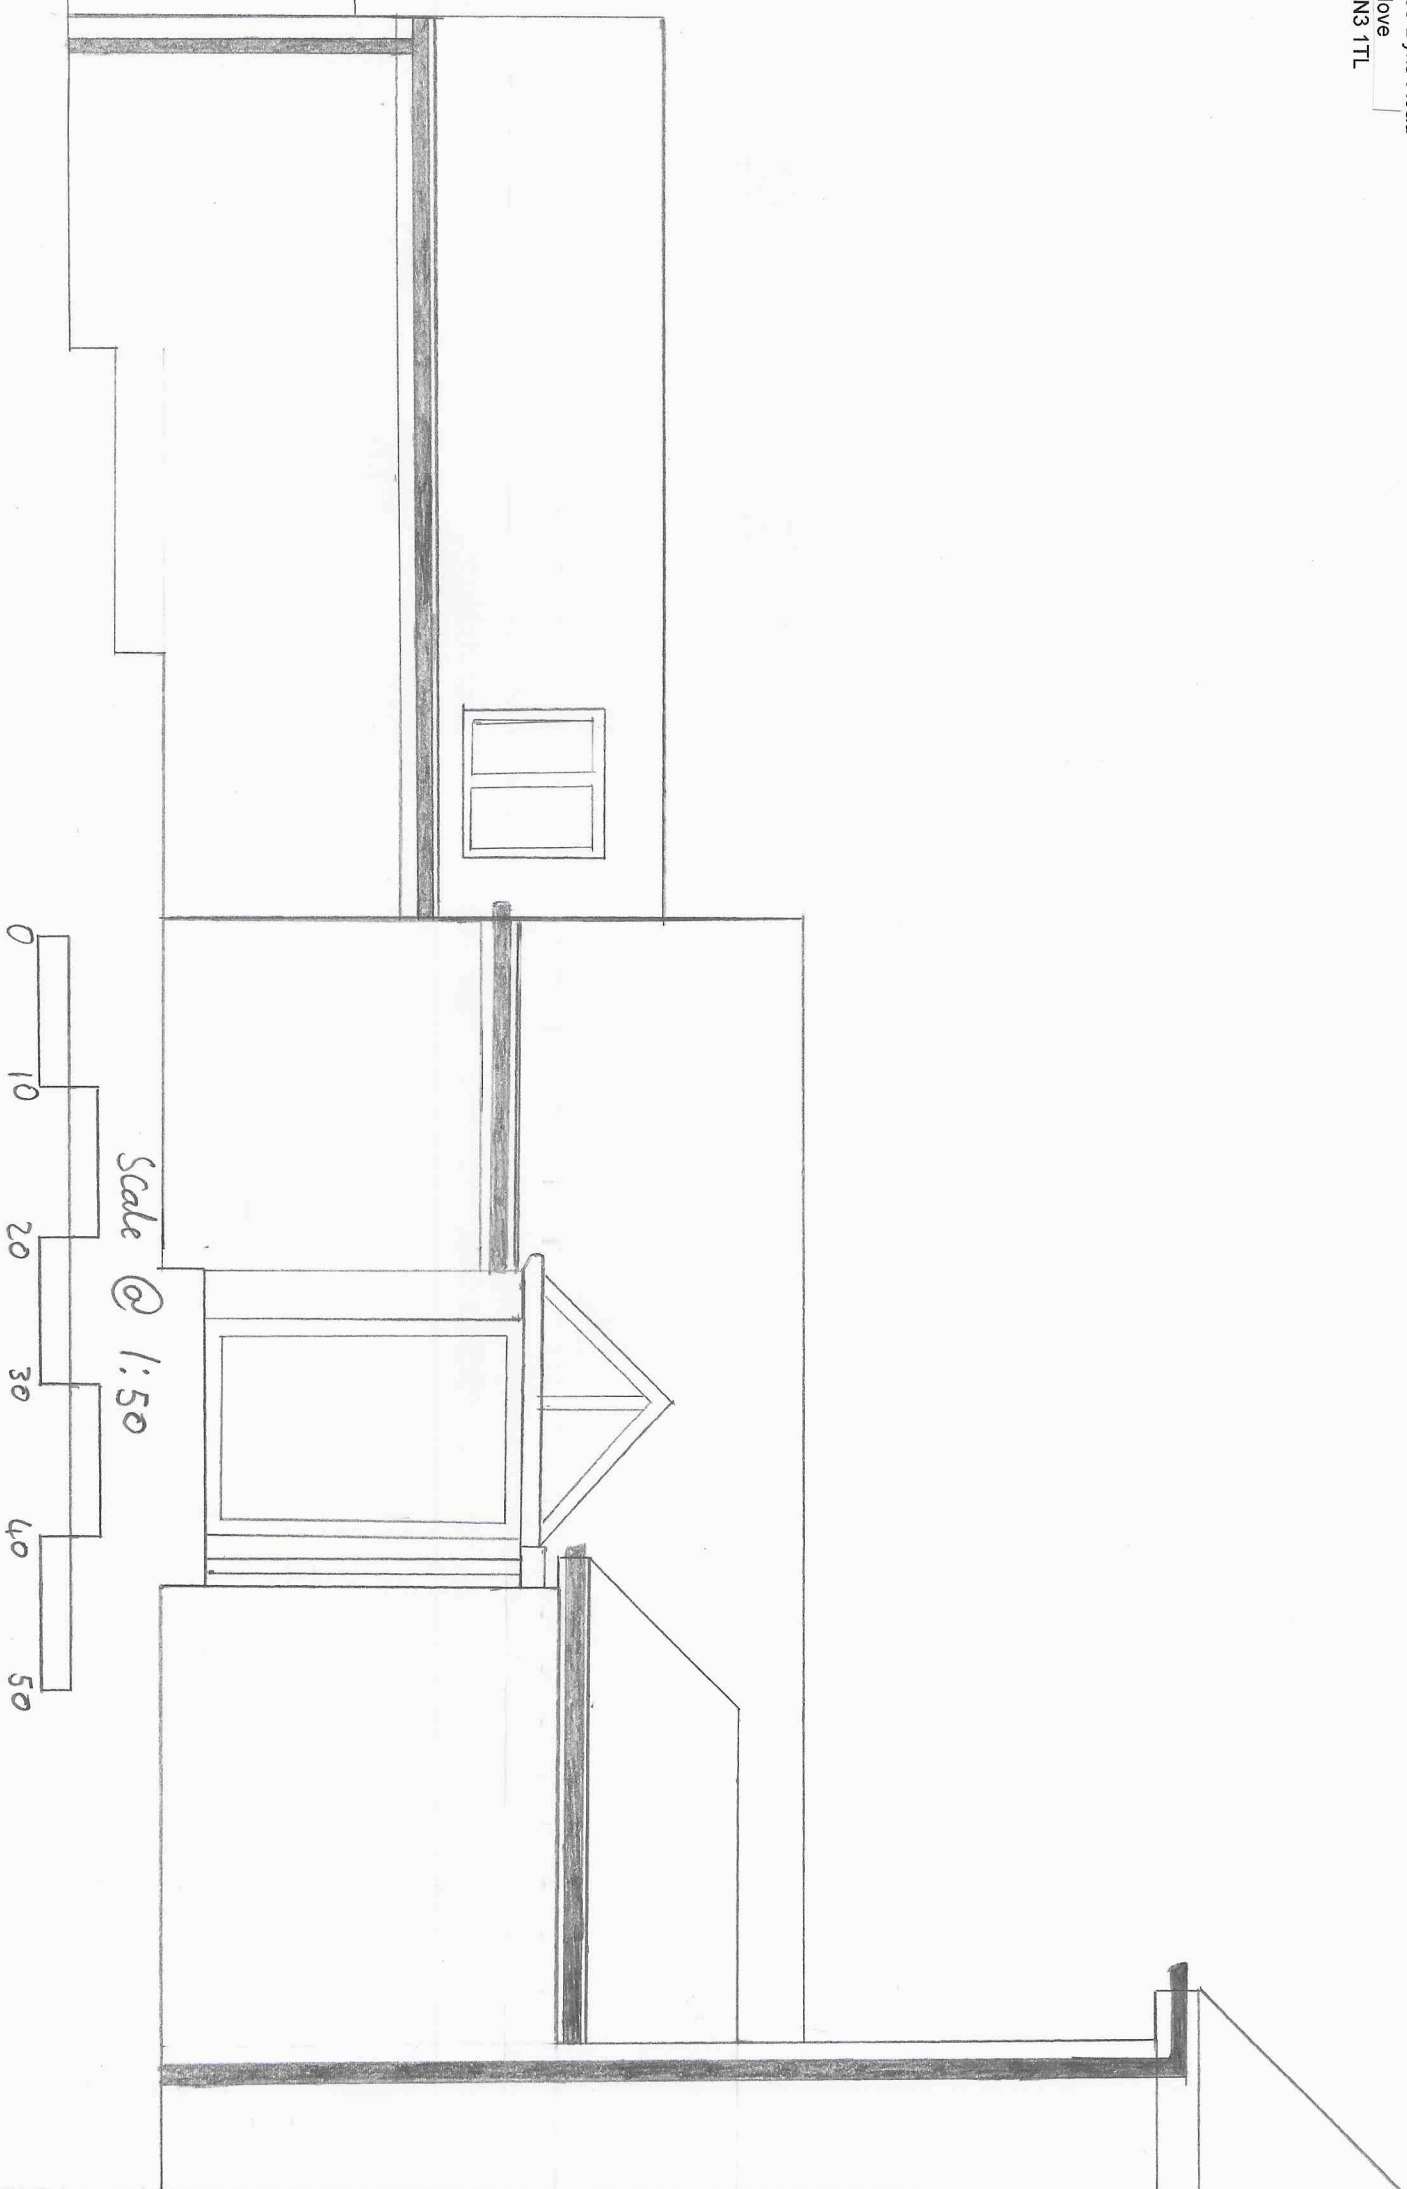

Home owner: Collette Murphy
Agent: James Gray
Application Address
Flat 1

199 Dyke Road
Hove
BN3 1TL

REAR ELEVATION

Scale @ 1:50

