


Sketch plan: 21 Clifton Wood Road, BS8 4TN

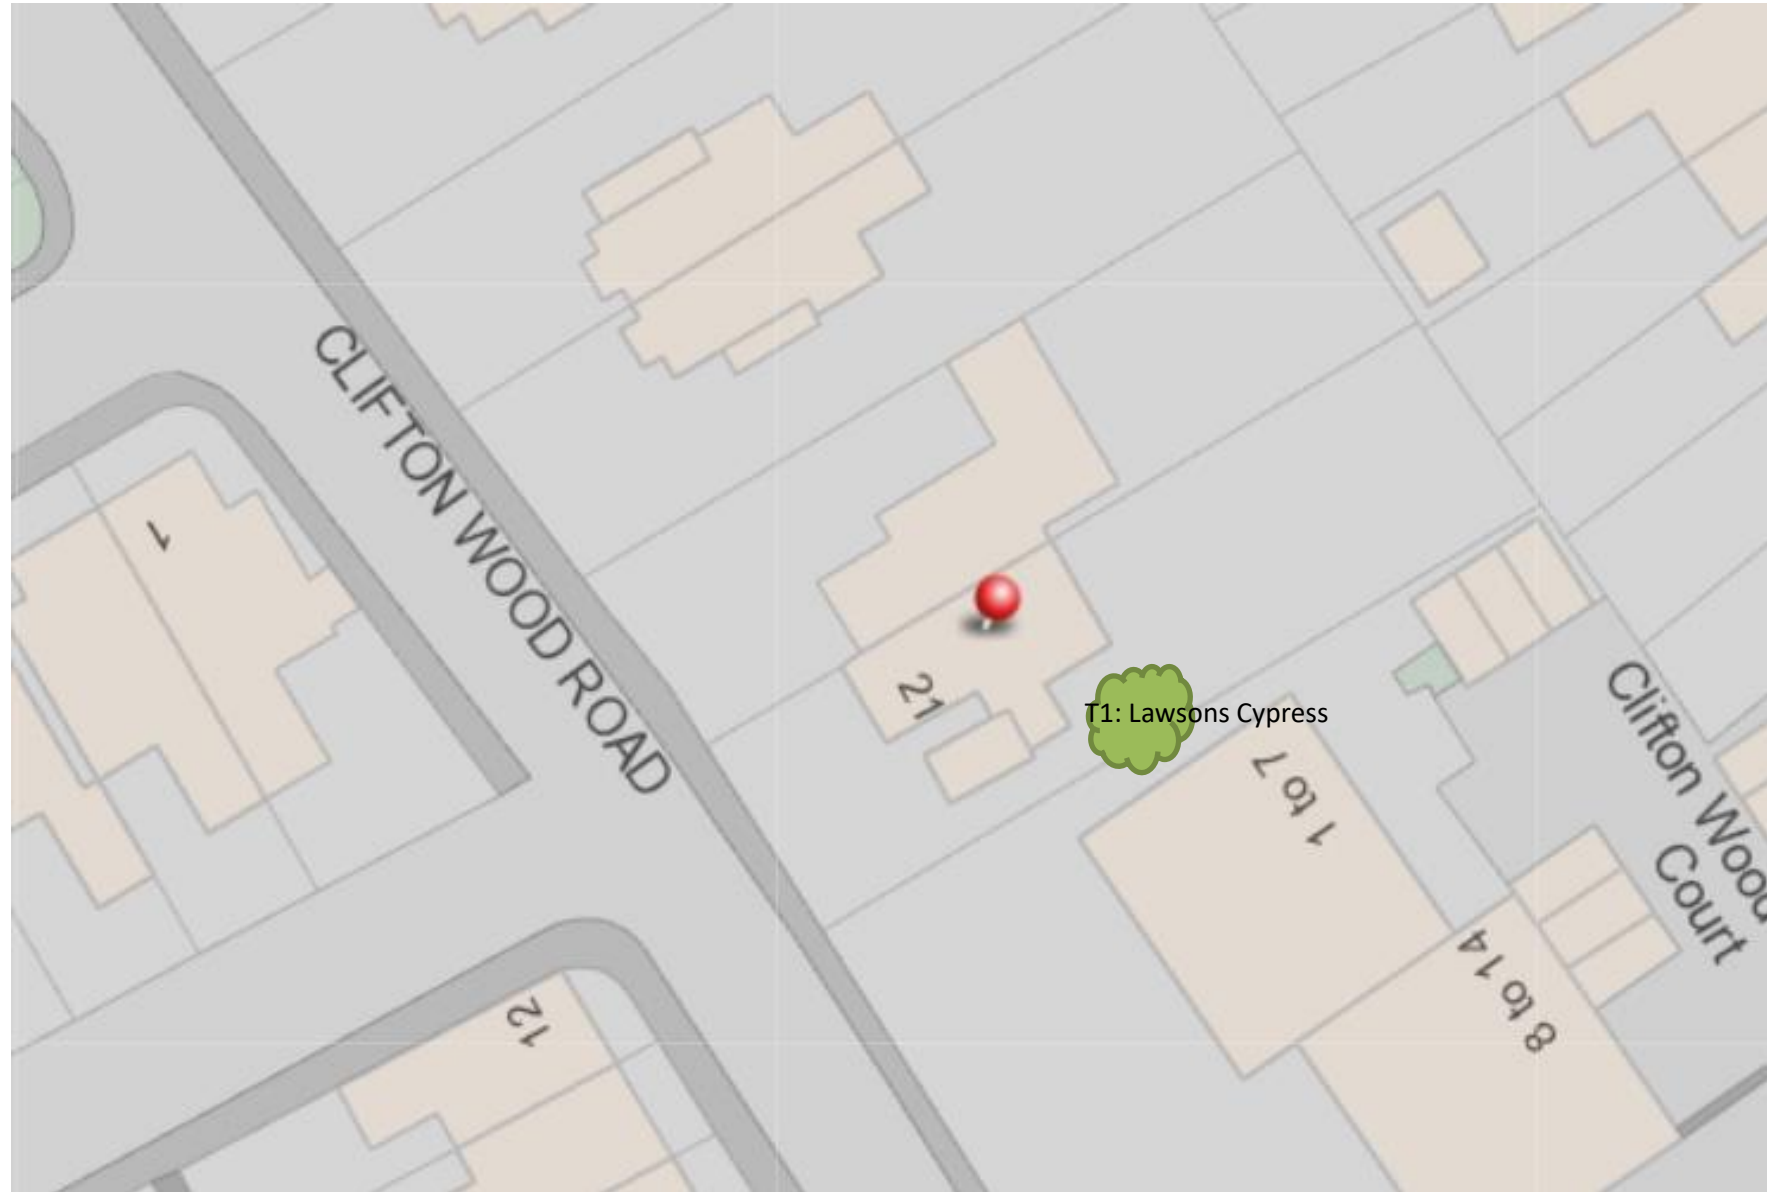

Reference: Know your place