








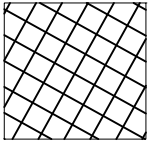

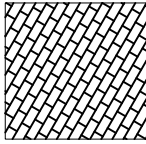

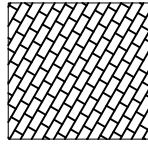

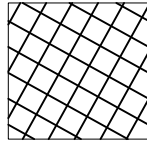

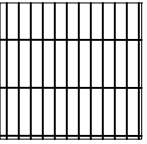

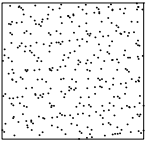

0m 5m 10m

LEGEND - PROPOSED


-  Neighbouring properties
-  Walls to be retained
-  New partitions
-  Approximate site division, subject to title and deeds

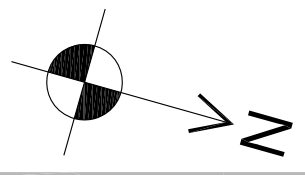

Key materials:

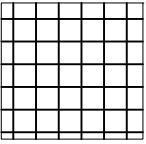- 1**   Atrium  
Pietra Luna Grigio  
Porcelain Tiles
- 2**   Pedestrian traffic  
Conservation  
Textured  
Charcoal
- 3**   Pedestrian Traffic  
Keyblok Vintage  
Edging &  
Conservation  
Textured Kerb  
Charcoal
- 4**   Vehicular traffic  
& transition Hump  
Tegula Pennant  
Grey3873
- 5**   Pedestrian traffic  
Conservation  
Textured  
Harvest-Buffer
- 6**   Pedestrian traffic  
Metrolinia City  
Charcoal Grey  
Silver Grey
- 7**   Vehicular traffic  
Tarmac

PROPOSED: GROUND FLOOR MATERIALS

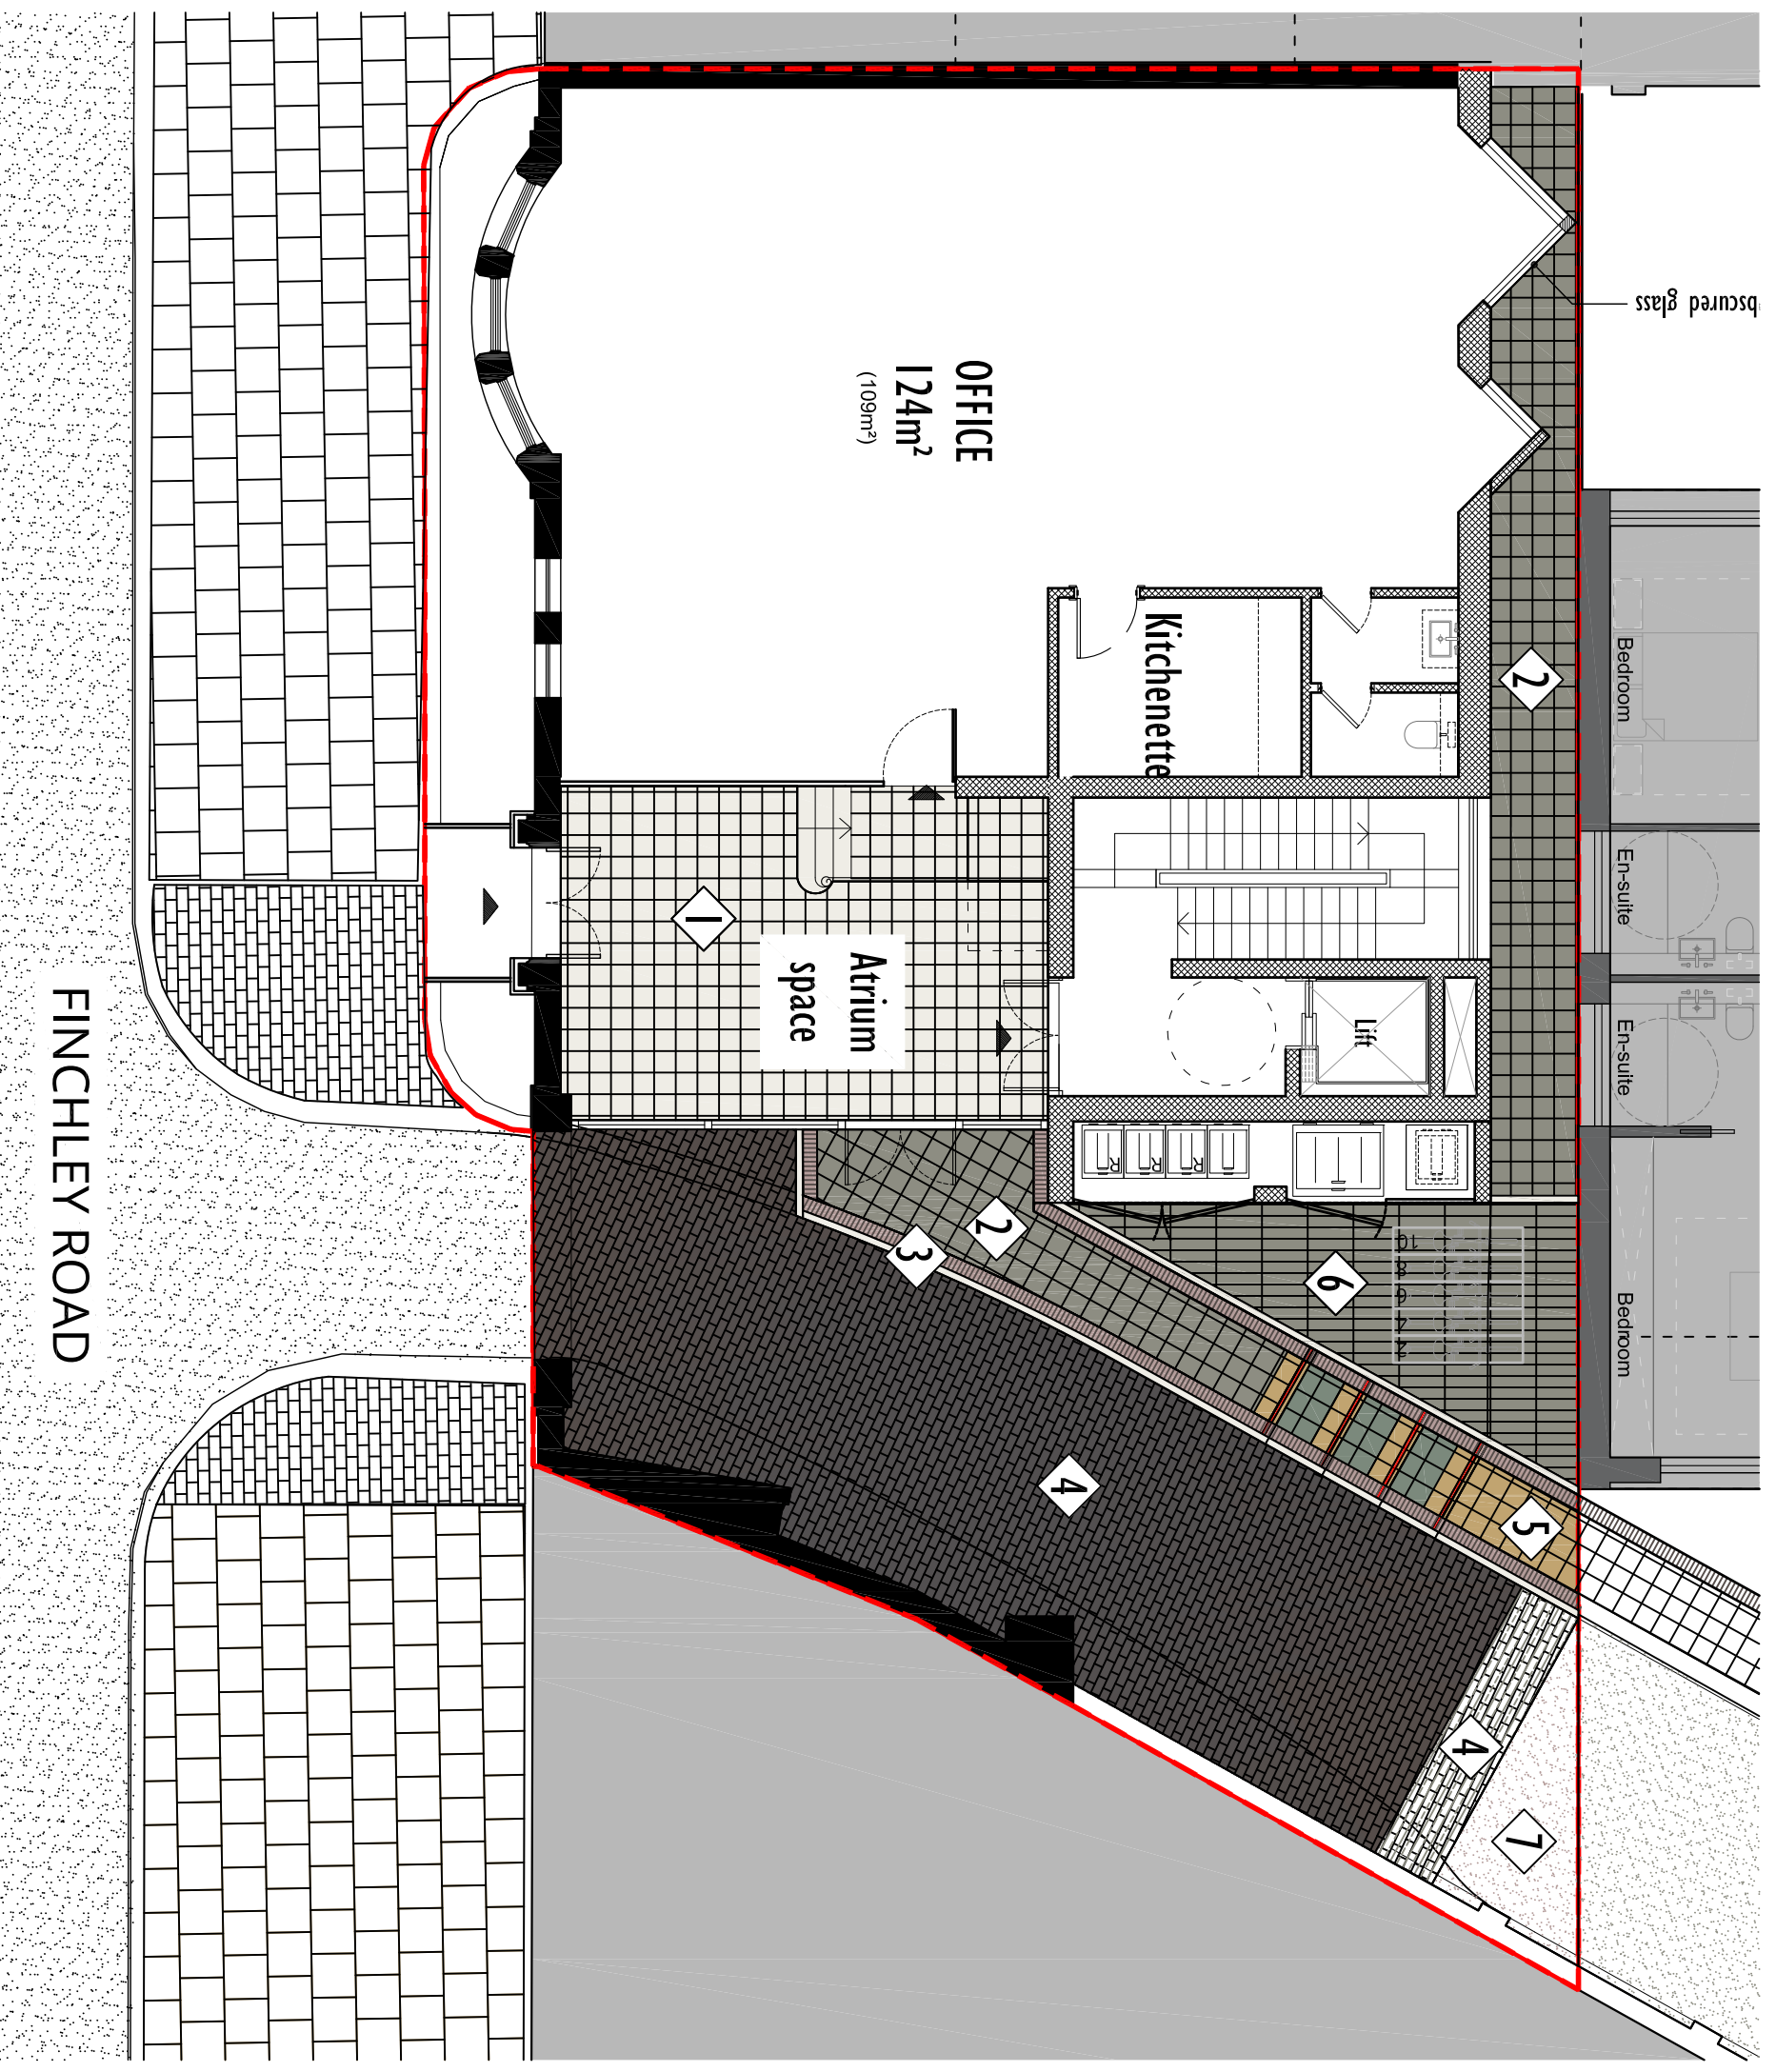

FINCHLEY ROAD



WOLFF ARCHITECTS

London 16 Lambion Place Notting Hill  
London W11 2SH T +44 (0)20 7229 3125  
Oxford Chandos Yard 83 Bicester Road  
Long Crendon HP18 9EE T +44 (0)1844 203310  
W www.wolffarchitects.co.uk E info@wolffarchitects.co.uk

Rev.	Description	Date
0	Condition 4 discharge	20.08.17

Rev.	Description	Date

Status  
**PLANNING**

Project Title  
**FINCHLEY ROAD, 1069  
London, NW11 0PU**

Drawing Title  
**PROPOSED GROUND FLOOR MATERIALS**

Drawn by	Checked by	Scale	Project No.	Work Stage	Dwg. No.	Rev.
DW	DW	1:100	@ A3	PL	213	0

